


DATE	
BY	
SURVEYED	
PLOTTED	
TEMPLATE	
AREAS	
CHECKED	
FINAL SURVEY	
NOTE BOOK	
NO.	

DATE	
BY	
SURVEYED	
PLOTTED	
TEMPLATE	
AREAS	
CHECKED	
ORIGINAL SURVEY	
NOTE BOOK	
NO.	

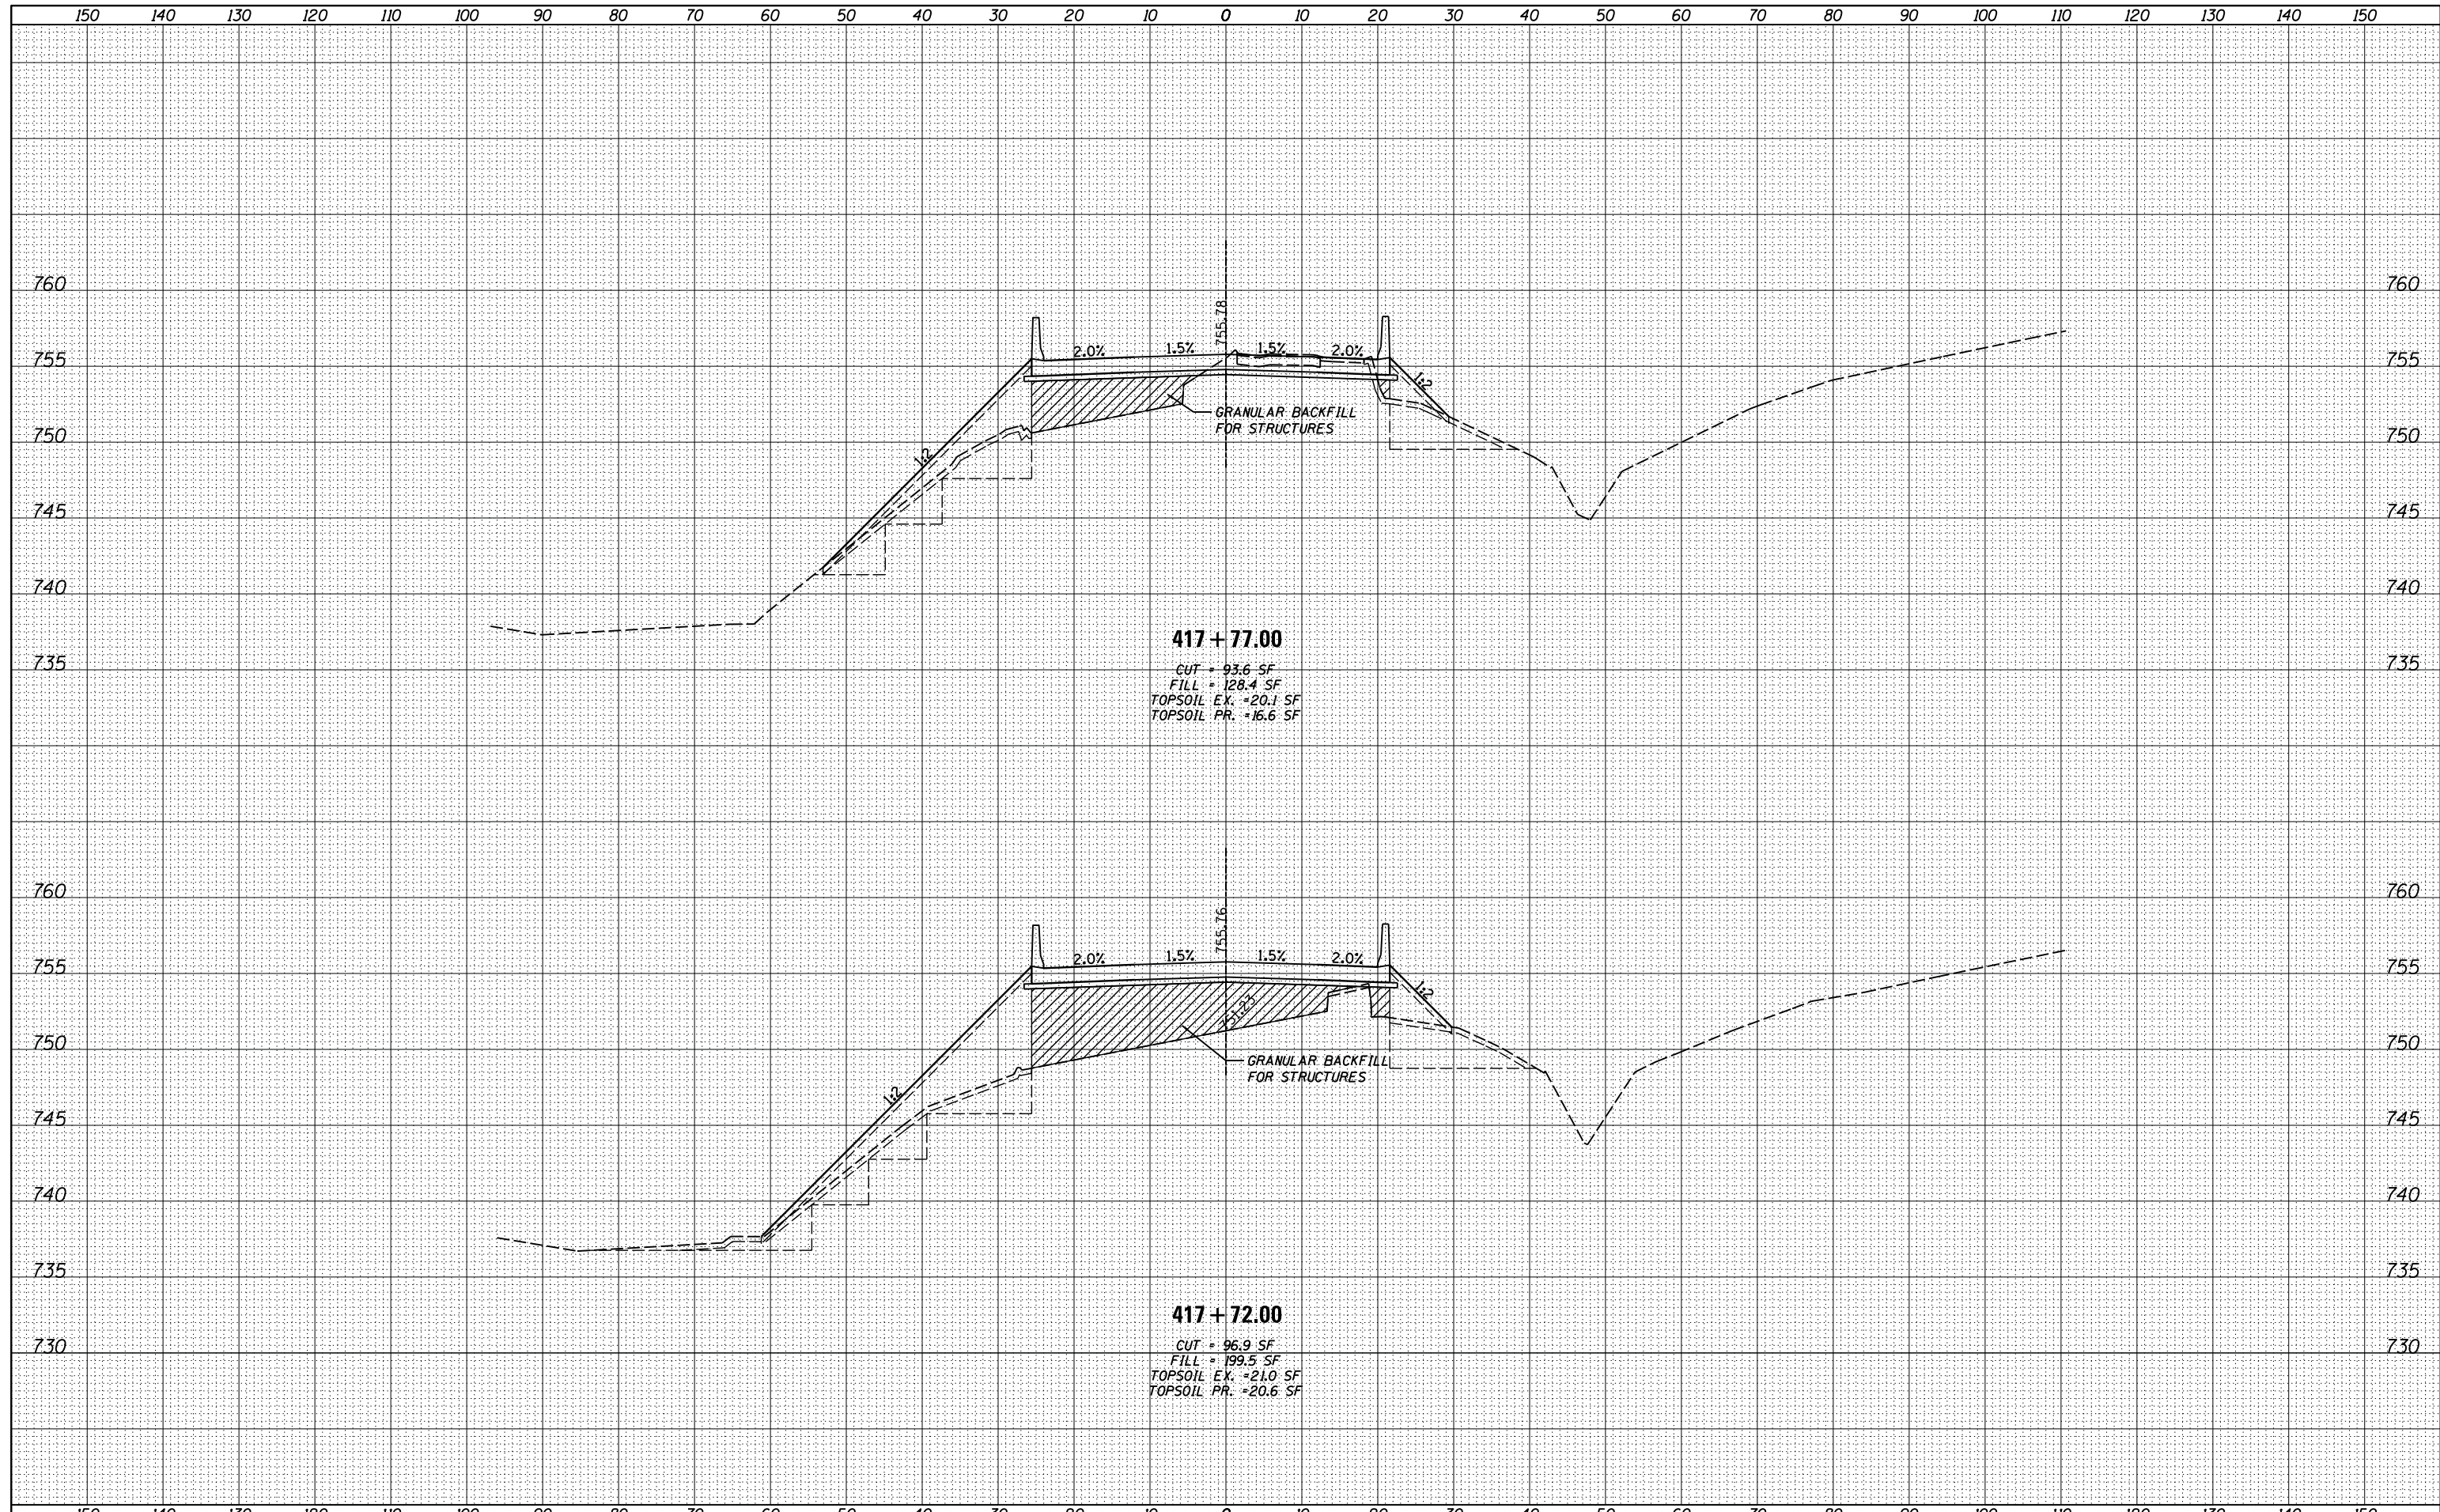

**417 + 77.00**  
 CUT = 93.6 SF  
 FILL = 128.4 SF  
 TOPSOIL EX. = 20.1 SF  
 TOPSOIL PR. = 16.6 SF

**417 + 72.00**  
 CUT = 96.9 SF  
 FILL = 199.5 SF  
 TOPSOIL EX. = 21.0 SF  
 TOPSOIL PR. = 20.6 SF

FILE NAME =	USER NAME = *USERS*	DESIGNED - JCP	REVISED -	<b>STATE OF ILLINOIS</b> <b>DEPARTMENT OF TRANSPORTATION</b>	<b>I-74 WESTBOUND CROSS SECTIONS</b>			F.A.I. RTE.	SECTION	COUNTY	TOTAL SHEETS	SHEET NO.
*FILEL*		DRAWN - TLM	REVISED -					74	48-[25B]BR, BR-1J	KNOX	131	102
PLOT SCALE = *SCALE*		CHECKED - GAO	REVISED -		CONTRACT NO. 68B85							
*MODELNAME*	PLOT DATE = 7/30/2014	DATE - 02/22/2013	REVISED -		SCALE: N/A	SHEET 8 OF 17 SHEETS	STA. 417+72.00 TO STA. 417+77.00	ILLINOIS FED. AID PROJECT				