

BY	DATE


  

FINAL SURVEY	SURVEYED
NOTE BOOK	PLOTTED
NO.	TEMPLATE
	AREAS
	CHECKED

BY	DATE

ORIGINAL SURVEY	SURVEYED
NOTE BOOK	PLOTTED
NO.	TEMPLATE
	AREAS
	CHECKED

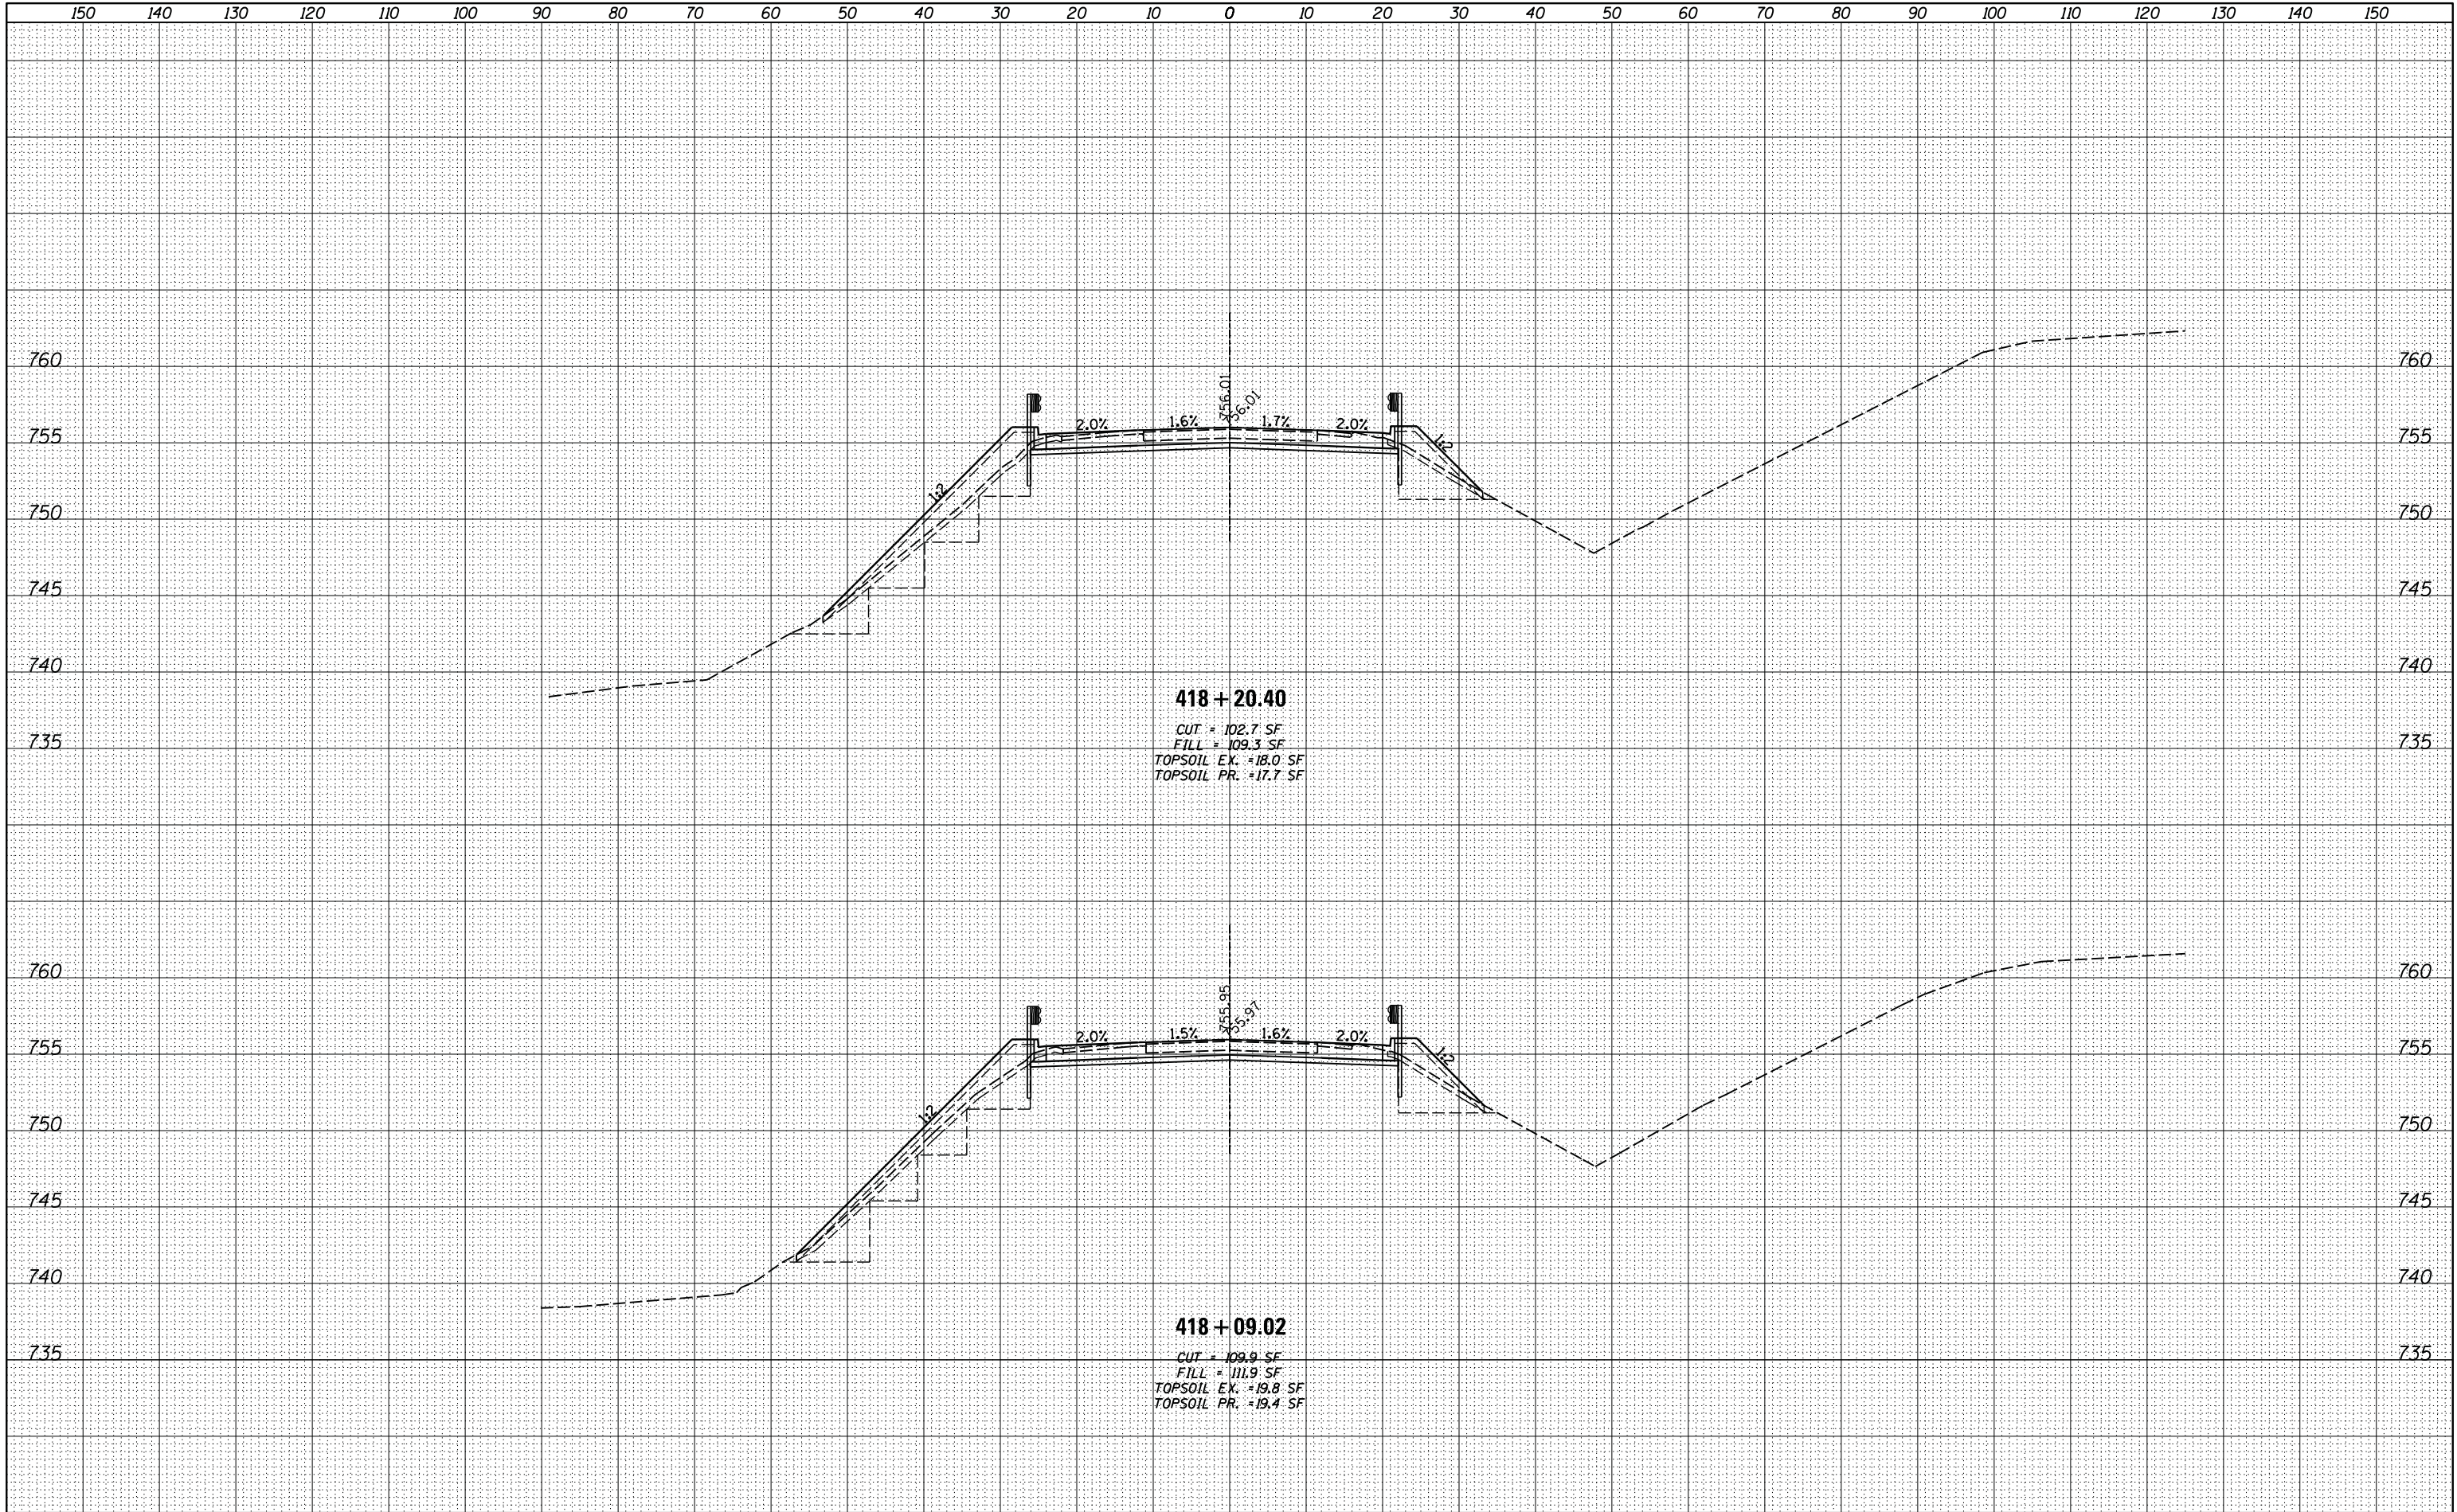

**418 + 20.40**

CUT = 102.7 SF  
 FILL = 109.3 SF  
 TOPSOIL EX. = 18.0 SF  
 TOPSOIL PR. = 17.7 SF

**418 + 09.02**

CUT = 109.9 SF  
 FILL = 111.9 SF  
 TOPSOIL EX. = 19.8 SF  
 TOPSOIL PR. = 19.4 SF

FILE NAME = *FILEL*	USER NAME = *USERS*	DESIGNED - JCP	REVISED -	<b>STATE OF ILLINOIS          DEPARTMENT OF TRANSPORTATION</b>	I-74 WESTBOUND CROSS SECTIONS		F.A.I. RTE. = 74	SECTION = 48-[125B]BR, BR-1J	COUNTY = KNOX	TOTAL SHEETS = 131	SHEET NO. = 106
	PLOT SCALE = *SCALE*	CHECKED - GAO	REVISED -		SCALE: N/A	SHEET 12 OF 17 SHEETS	STA. 418+09.02	TO STA. 418+20.40	CONTRACT NO. 68B85		ILLINOIS FED. AID PROJECT
	*MODELNAME*	PLOT DATE = 7/30/2014	DATE = 02/22/2013		REVISED -						