


DATE	
BY	
FINAL SURVEY	SURVEYED
NOTE BOOK	PLOTTED
NO.	TEMPLATE
	AREAS
	CHECKED

DATE	
BY	
ORIGINAL SURVEY	SURVEYED
NOTE BOOK	PLOTTED
NO.	TEMPLATE
	AREAS
	CHECKED

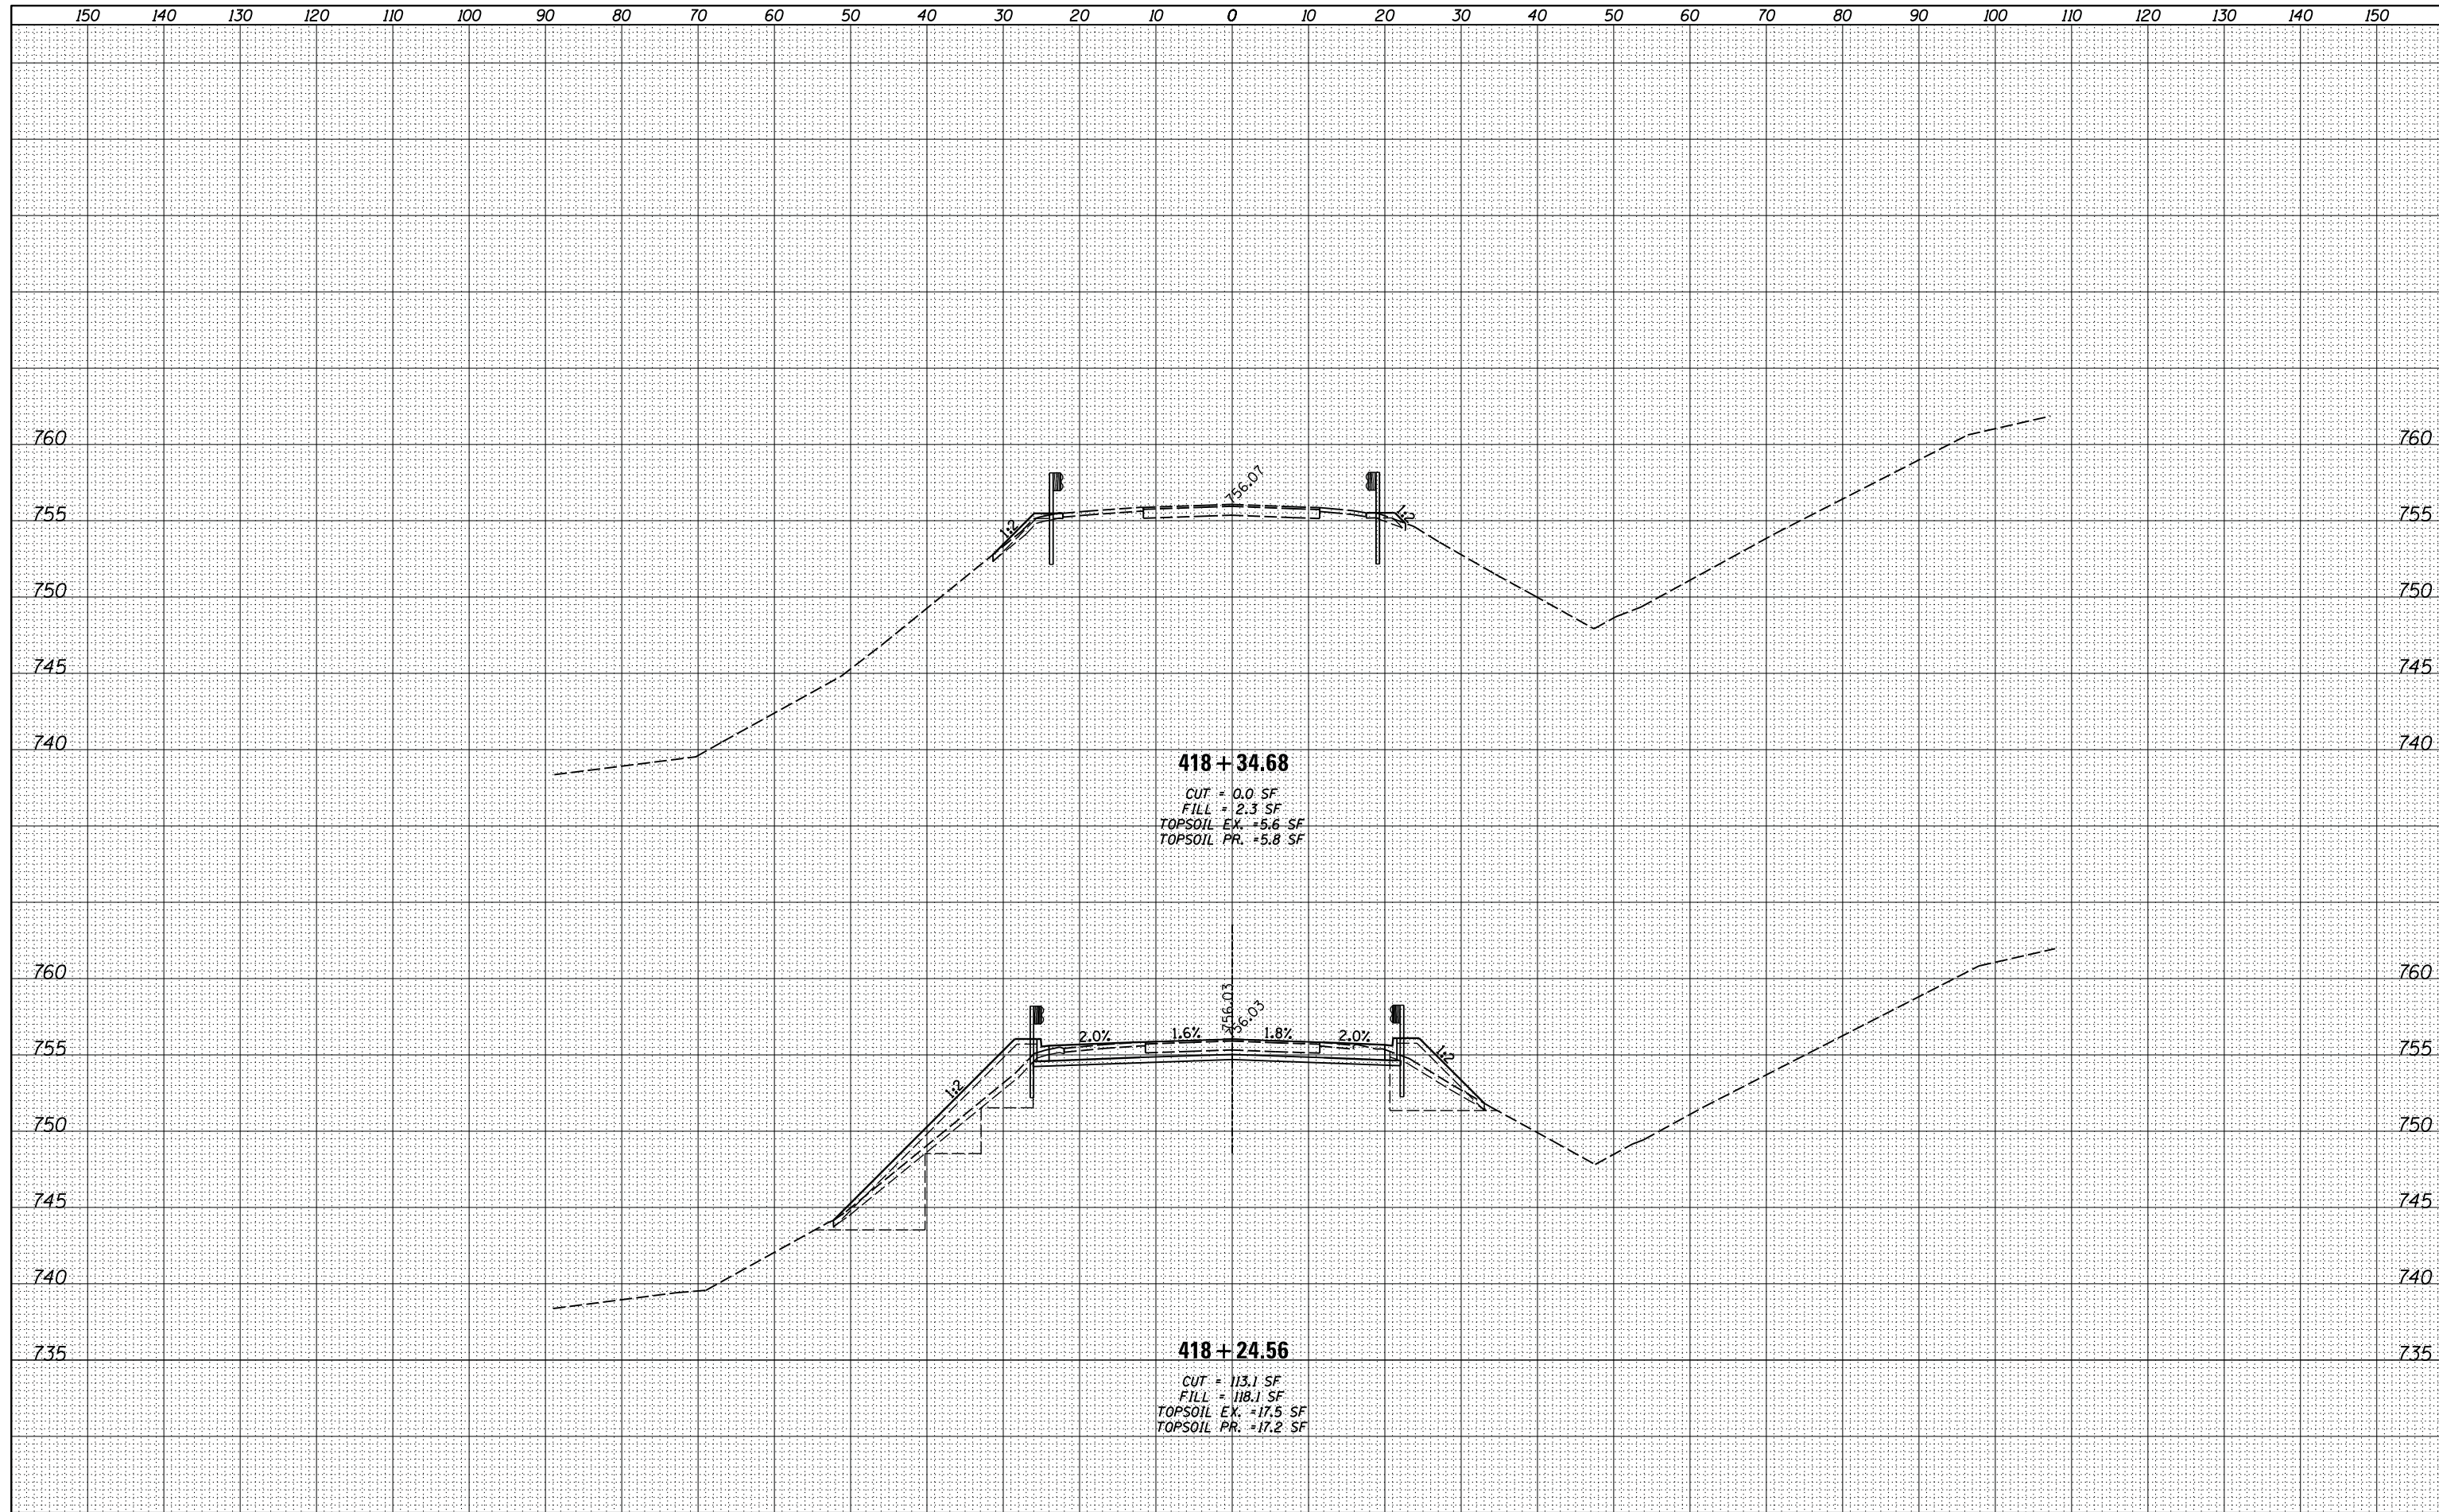

418 + 34.68
 CUT = 0.0 SF
 FILL = 2.3 SF
 TOPSOIL EX. = 5.6 SF
 TOPSOIL PR. = 5.8 SF

418 + 24.56
 CUT = 113.1 SF
 FILL = 118.1 SF
 TOPSOIL EX. = 17.5 SF
 TOPSOIL PR. = 17.2 SF

FILE NAME =	USER NAME = *USERS*	DESIGNED - JCP	REVISED -	STATE OF ILLINOIS DEPARTMENT OF TRANSPORTATION	I-74 WESTBOUND CROSS SECTIONS			F.A.I. RTE. = 74	SECTION = 48-[125B]BR, BR-1J	COUNTY = KNOX	TOTAL SHEETS = 131	SHEET NO. = 107
FILEL	PLOT SCALE = *SCALE*	DRAWN - TLM	REVISED -		SCALE: N/A	SHEET 13	OF 17 SHEETS	STA. 418+24.56	TO STA. 418+34.68	CONTRACT NO. 68B85		
MODELNAME	PLOT DATE = 7/30/2014	CHECKED - GAO	REVISED -		ILLINOIS FED. AID PROJECT							
		DATE - 02/22/2013	REVISED -									