


7806


STATE OF ILLINOIS  
 DEPARTMENT OF TRANSPORTATION AND BUILDINGS  
 DIVISION OF HIGHWAYS  
 PLANS FOR PROPOSED  
 FEDERAL AID INTERSTATE HIGHWAY

PROJECT NO.	SEC.	COUNTY	SECTION	SHEET NO.	TOTAL SHEETS
FAI-74	48	HENRY & KNOX	BR-11	131	128
PROJECT I-74-2(93)31					
DIST. 4, BDW 1976-1					
F-94-001-73					

- INDEX OF SHEETS
- 1 - COVER SHEET, INDEX OF SHEETS
  - 2 - SUMMARY OF QUANTITIES, QUANTITIES NOT OTHERWISE SHOWN, GENERAL NOTES
  - 3 - TYPICAL SECTIONS, DETAILS
  - 4-13 - BRIDGE PLANS
  - 14-15A - DETAIL SHEETS
- STANDARDS
- 2290-A
  - 2292-A
  - 2300-1
  - 2304-A
  - 2312-5
  - 2314-3
  - 2318-A

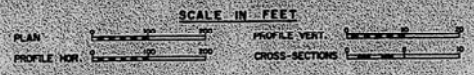

FAI. ROUTE 74  
 SECTION : DISTRICT 4 BRIDGE DECK  
 WATERPROOFING 1976-1  
 PROJECT I-74-2(93)31  
 HENRY-KNOX-COUNTIES  
 C-94-002-76

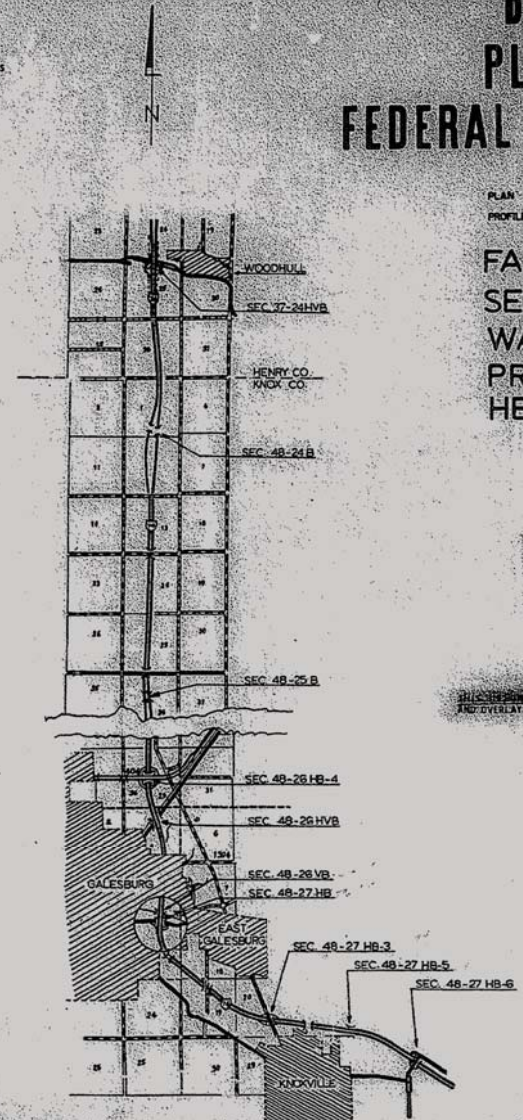

THIS CONTRACT CONSISTS OF DECK SLAB REPAIR, EXPANSION JOINT ADJUSTMENT, DECK WATERPROOFING AND OVERLAY OF VARIOUS STRUCTURES ON FAI-74 IN HENRY & KNOX COUNTIES.

STATE OF ILLINOIS  
 DEPARTMENT OF TRANSPORTATION  
 DIVISION OF HIGHWAYS

APPROVED: \_\_\_\_\_  
 DIVISION ADMINISTRATOR

DATE: \_\_\_\_\_

DEPARTMENT OF TRANSPORTATION  
 FEDERAL HIGHWAY ADMINISTRATOR

APPROVED: \_\_\_\_\_  
 DIVISION ADMINISTRATOR

DATE: \_\_\_\_\_

CONTRACT NO. 92070

HENRY & KNOX COUNTY SECTION 48 F. A. I. ROUTE 74  
 DIST. 4, BDW 1976-1

ALL DIMENSIONS CONCRETE QUANTITIES REVISED 12/30/75 SHEETS 1246, 78, 10, 12 & 13 REVISED 1/7/76

FOR INFORMATION ONLY

FILE NAME = ... \D4-174-HendersonCreek-EB-shAPP17-D4.dgn	DESIGNED - TLM	REVISED - -	 800 WEST FULTON STREET CHICAGO, ILLINOIS 60611-1299 TEL 312 454 9100 FAX 312 555 1217 WEB www.sepstein.com	STATE OF ILLINOIS DEPARTMENT OF TRANSPORTATION	EXISTING PLANS				F.A.I. RTE. 74	SECTION 48-[25B]BR, BR-11	COUNTY KNOX	TOTAL SHEETS 131	SHEET NO. 128	
PLOT TIME = 4:44:09 PM	DRAWN - TLM	REVISED - -			SCALE: N.T.S.	SHEET NO.	OF SHEETS	STA.	TO STA.	CONTRACT NO. 68B85				
PLOT DATE = 7/30/2014	CHECKED - GAO	REVISED - -												
	DATE - 10/22/2013	REVISED - -			ILLINOIS FED. AID PROJECT									