
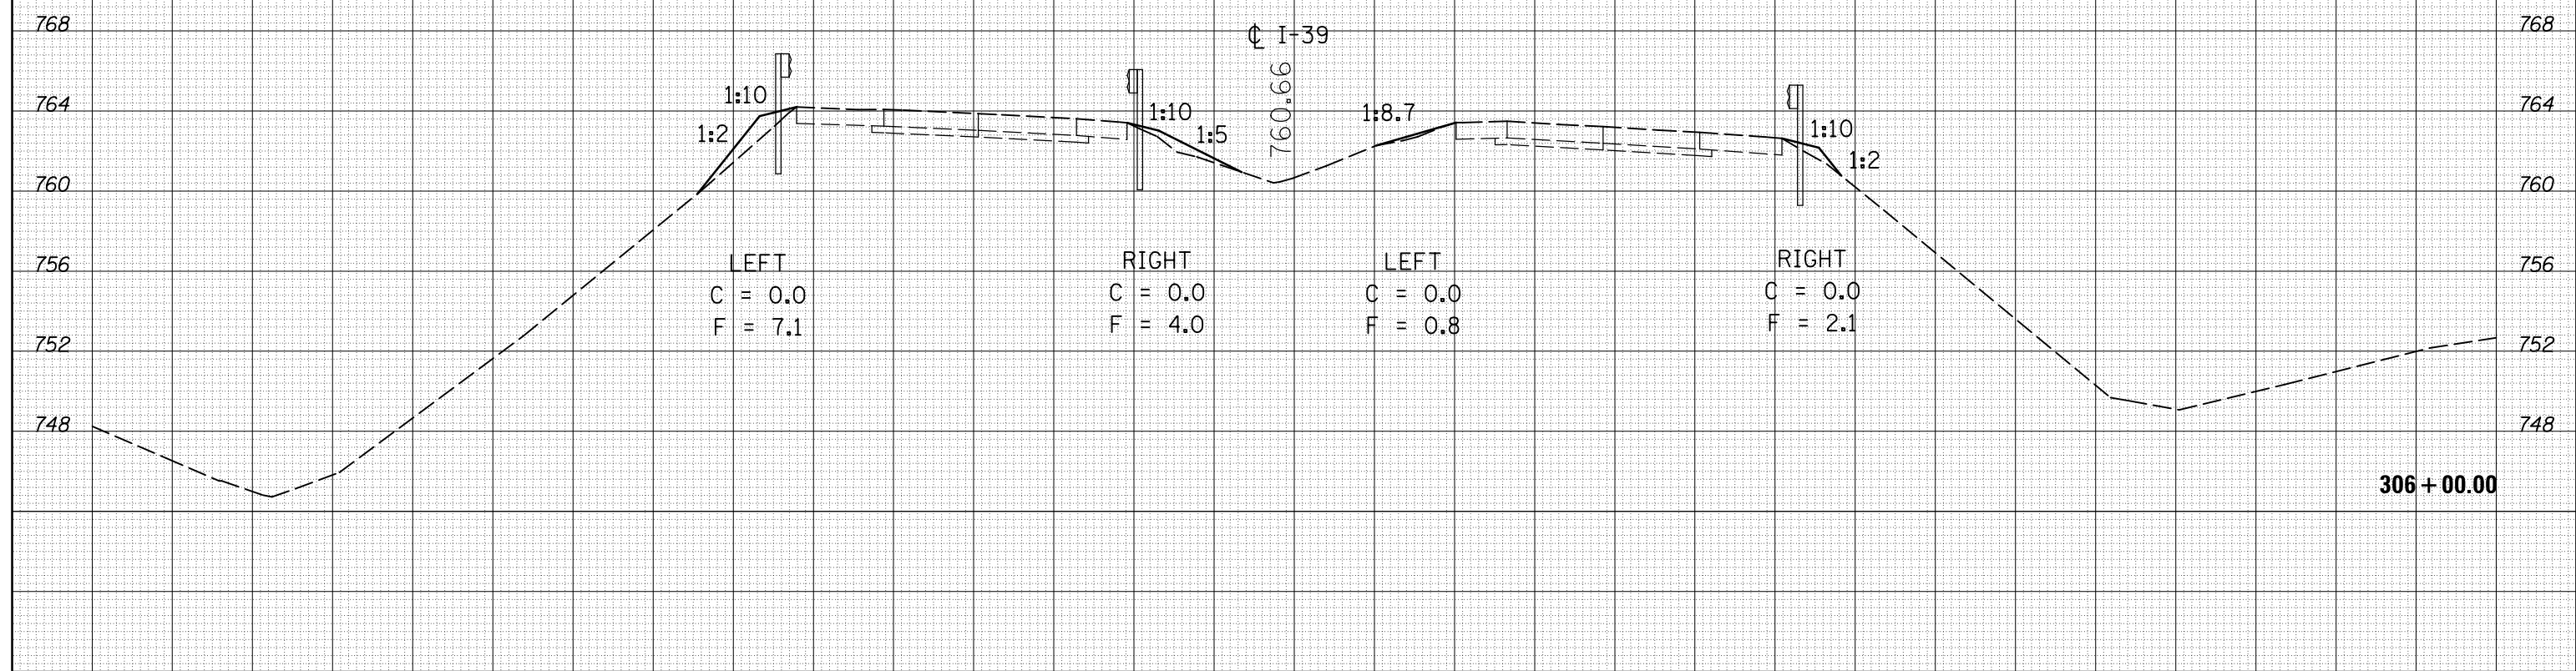


DATE	
BY	
SURVEYED	
PLOTTED	
TEMPLATE	
AREAS	
CHECKED	
FINAL SURVEY NO.	
NOTE BOOK NO.	
AREAS CHECKED	

DATE	
BY	
SURVEYED	
PLOTTED	
TEMPLATE	
AREAS	
CHECKED	
ORIGINAL SURVEY NO.	
NOTE BOOK NO.	
AREAS CHECKED	

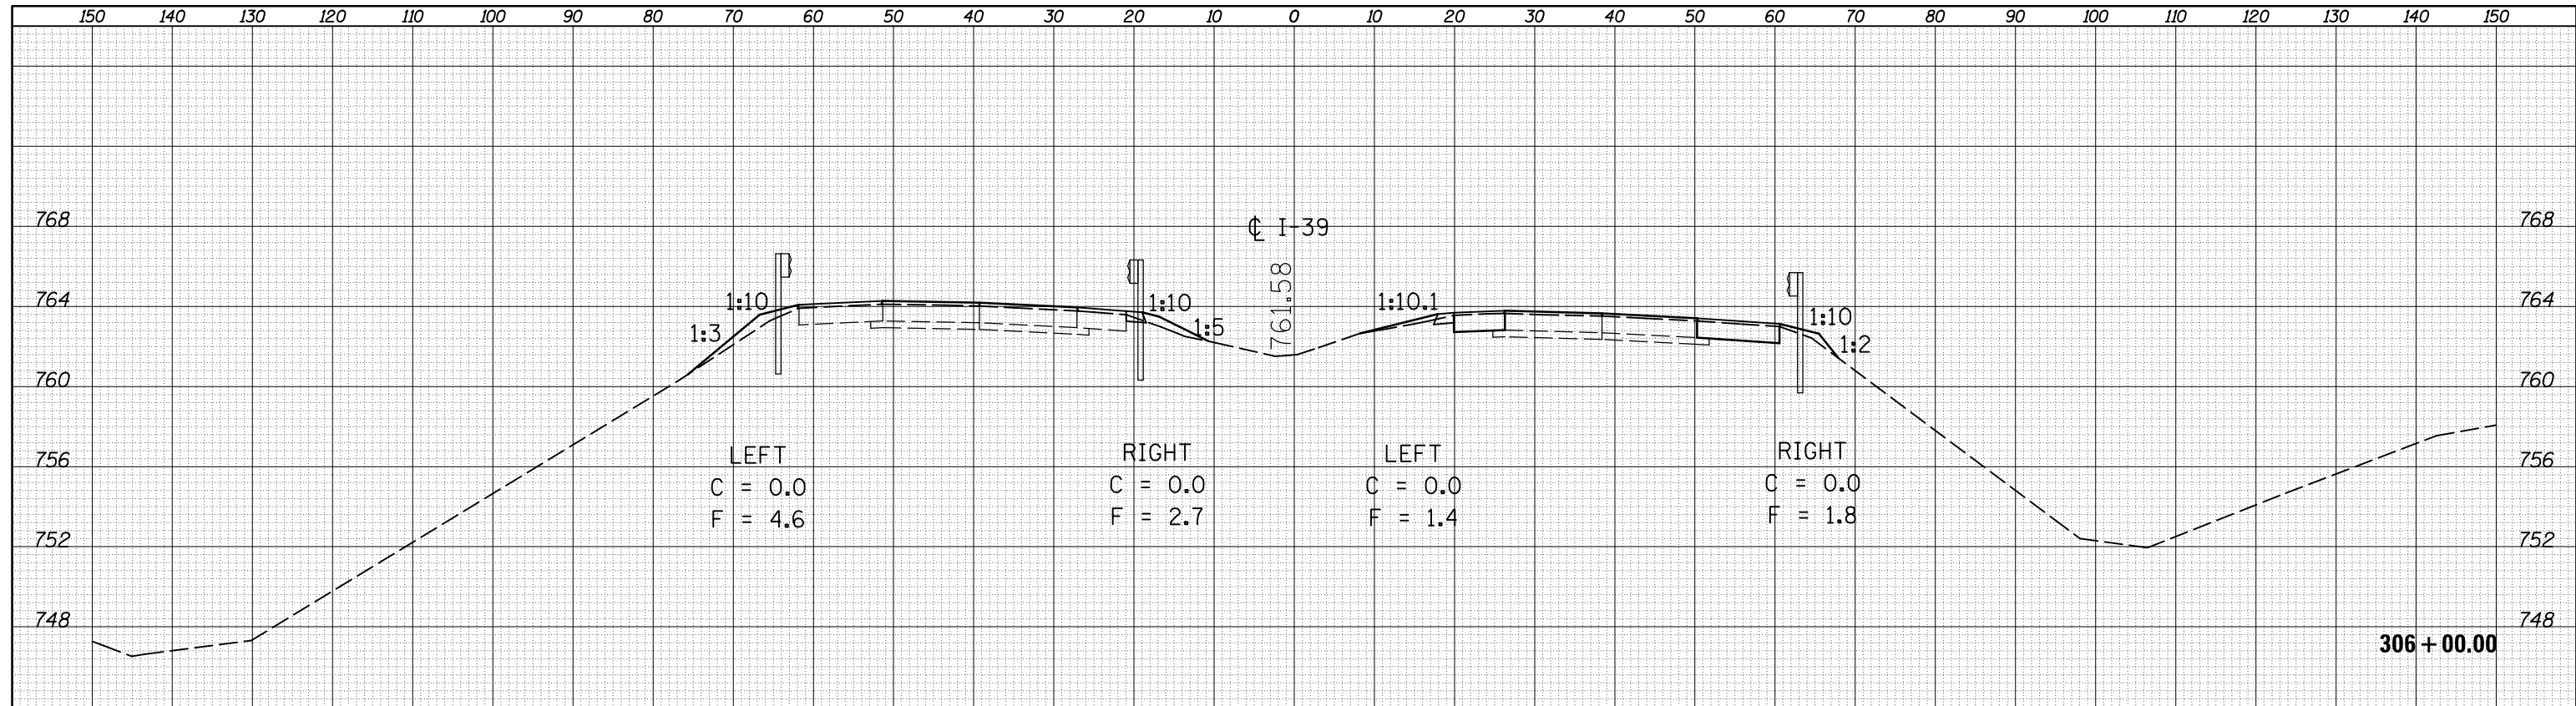

FILE NAME =	USER NAME = berganaj	DESIGNED -	REVISIED -	STATE OF ILLINOIS DEPARTMENT OF TRANSPORTATION	CROSS SECTION SHEETS (I-39 - CRC SECTION)	F.A.I. RTE.	SECTION	COUNTY	TOTAL SHEETS	SHEET NO.	
c:\pw_work\pwidot\berganaj\d8373914\0570A20-SH	T-XS-I39_Location_2.dgn	DRAWN -	REVISIED -			39	(57-3,57-4)RS	MCLEAN	90	46	
MODELNAME	PLOT DATE = 8/7/2014	CHECKED -	REVISIED -			CONTRACT NO. 70A20					
		DATE -	REVISIED -			SCALE:	SHEET 1 OF 45 SHEETS	STA. 306+00.00 TO STA. 306+00.00	ILLINOIS FED. AID PROJECT		