


LEGEND	
①	PROPOSED HOT-MIX ASPHALT SURFACE REMOVAL - 1 1/2"
②	PROPOSED EXCAVATING AND GRADING EXISTING SHOULDER
③	PROPOSED LEVELING BINDER (MACHINE METHOD) - 2 1/4"
④	PROPOSED HOT-MIX ASPHALT SURFACE COURSE, IL 9.5 N50 - 1 1/2"
⑤	PROPOSED INCIDENTAL HMA SURFACING
⑥	PROPOSED HOT-MIX ASPHALT SHOULDER (8" THICK - 4' WIDTH)
⑦	PROPOSED MAILBOX TURN TURNOUT
⑧	PROPOSED AGGREGATE WEDGE SHOULDER, TYPE B

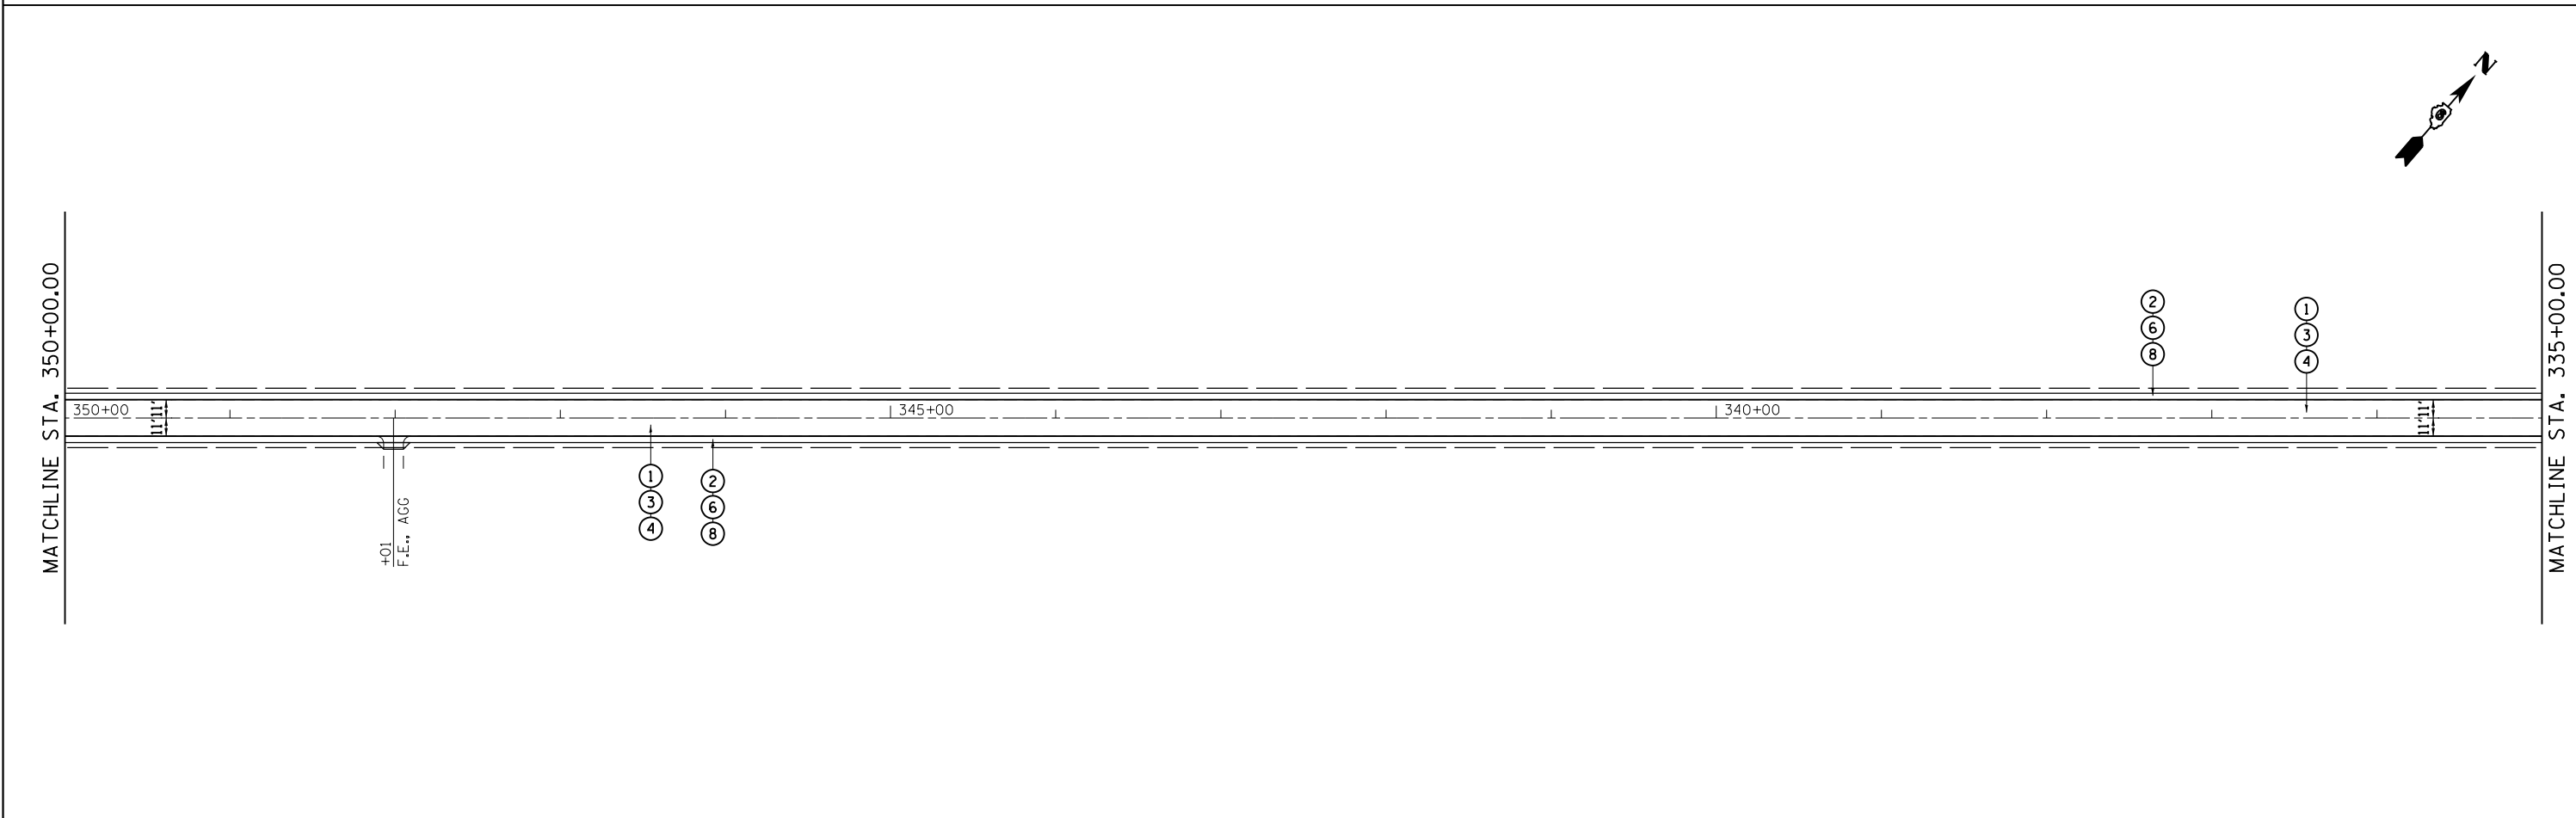

FILE NAME =	USER NAME = pricesa	DESIGNED -	REVISED -	<b>STATE OF ILLINOIS DEPARTMENT OF TRANSPORTATION</b>	<b>IL 16 PLAN SHEETS</b>				F.A.P. RTE.	SECTION	COUNTY	TOTAL SHEETS	SHEET NO.
ci:\pwork\pwork\pricesa\d0239884\0672804-sht-50pin.dgn		DRAWN -	REVISED -		325	.	CHRISTIAN	28	12				
PLOT SCALE = 100.0000' / in.		CHECKED -	REVISED -						CONTRACT NO. 72E04				
PLOT DATE = Aug-14-2014 03:08:35PM		DATE -	REVISED -		SCALE:	SHEET	OF	SHEETS	STA.	TO	STA.	ILLINOIS FED. AID PROJECT	