
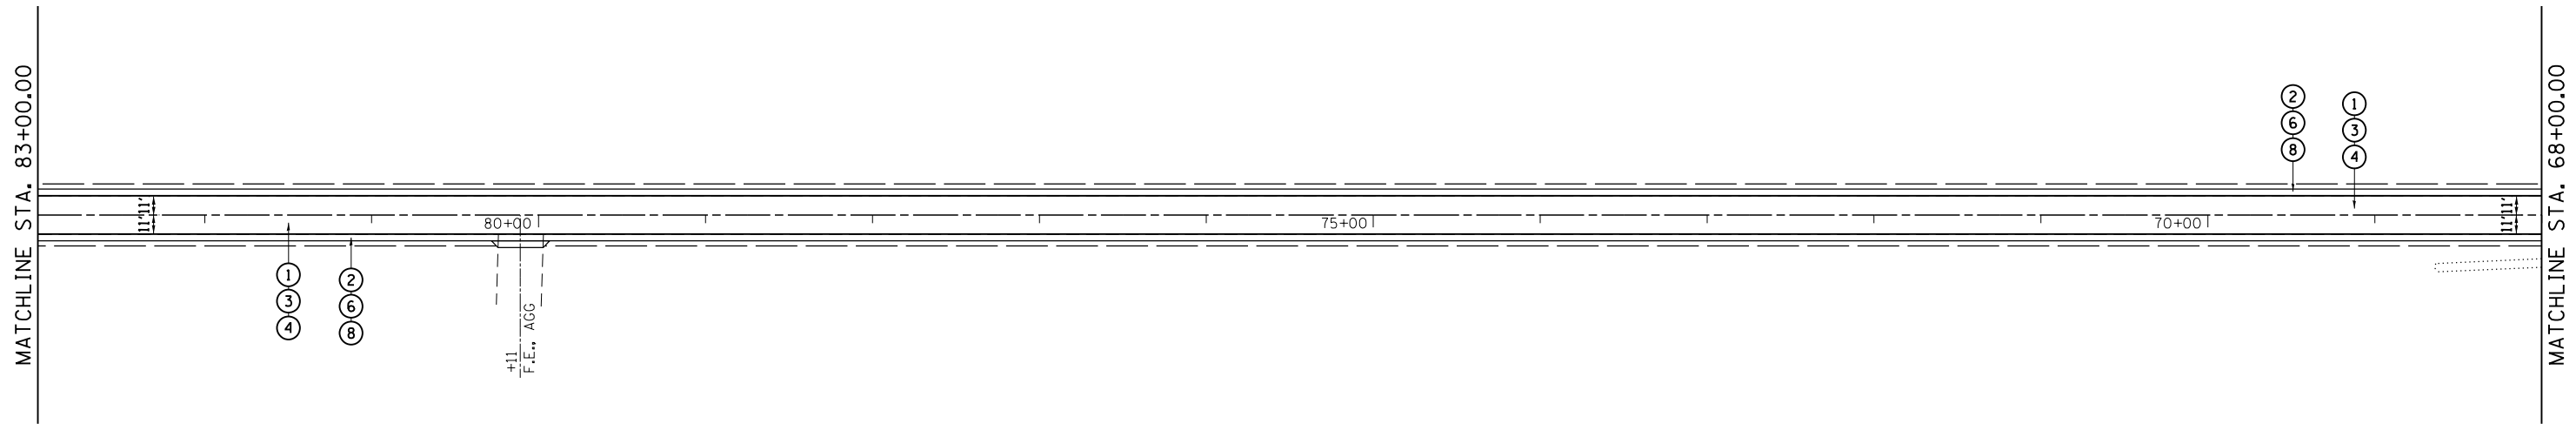


| LEGEND | |
|--------|--|
| ① | PROPOSED HOT-MIX ASPHALT SURFACE REMOVAL - 1 1/2" |
| ② | PROPOSED EXCAVATING AND GRADING EXISTING SHOULDER |
| ③ | PROPOSED LEVELING BINDER (MACHINE METHOD) - 2 1/4" |
| ④ | PROPOSED HOT-MIX ASPHALT SURFACE COURSE, IL 9.5 N50 - 1 1/2" |
| ⑤ | PROPOSED INCIDENTAL HMA SURFACING |
| ⑥ | PROPOSED HOT-MIX ASPHALT SHOULDER (8" THICK - 4' WIDTH) |
| ⑦ | PROPOSED MAILBOX TURN TURNOUT |
| ⑧ | PROPOSED AGGREGATE WEDGE SHOULDER, TYPE B |

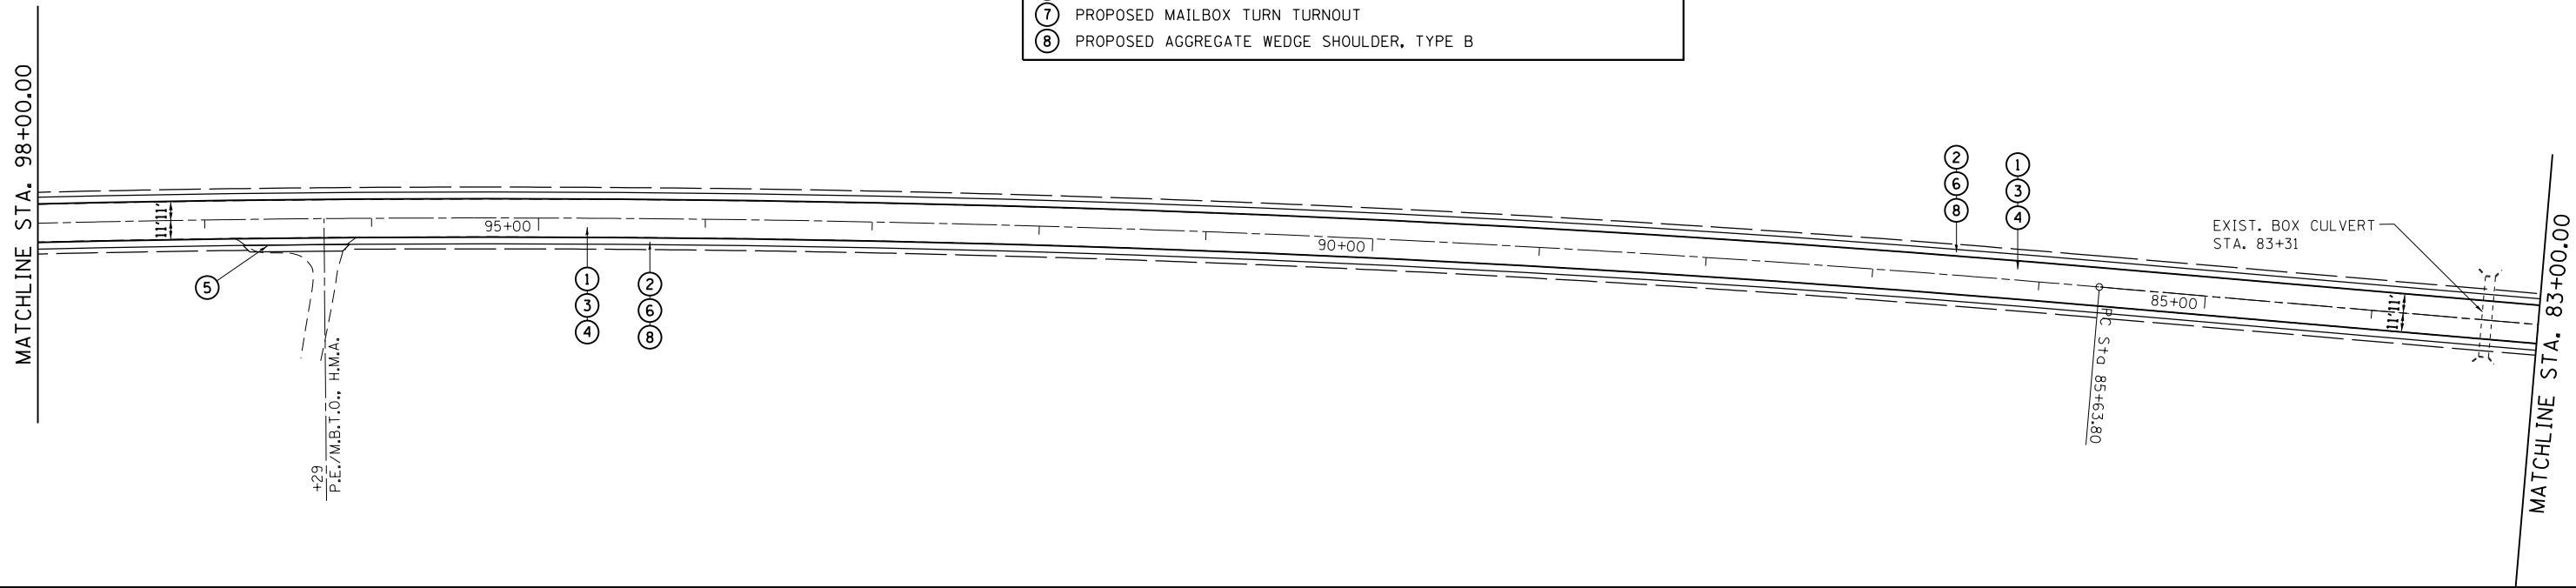

| | | | |
|---|---------------------|------------|-----------|
| FILE NAME = | USER NAME = pricesa | DESIGNED - | REVISED - |
| ci:\pw\work\p\idot\pricesa\d0239884\0672604-sht-50pln.dgn | | DRAWN - | REVISED - |
| PLOT SCALE = 100.0000' / in. | | CHECKED - | REVISED - |
| PLOT DATE = Aug-14-2014 03:08:38PM | | DATE - | REVISED - |

**STATE OF ILLINOIS
DEPARTMENT OF TRANSPORTATION**

IL 16 PLAN SHEETS

| | | | | | | |
|--------|-------|----|--------|------|----|------|
| SCALE: | SHEET | OF | SHEETS | STA. | TO | STA. |
|--------|-------|----|--------|------|----|------|

| F.A.P. RTE. | SECTION | COUNTY | TOTAL SHEETS | SHEET NO. |
|--------------------|---------|-----------|---------------------------|-----------|
| 325 | . | CHRISTIAN | 28 | 21 |
| CONTRACT NO. 72E04 | | | ILLINOIS FED. AID PROJECT | |

• ((15)RS-5, (16)RS-4)-1