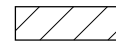
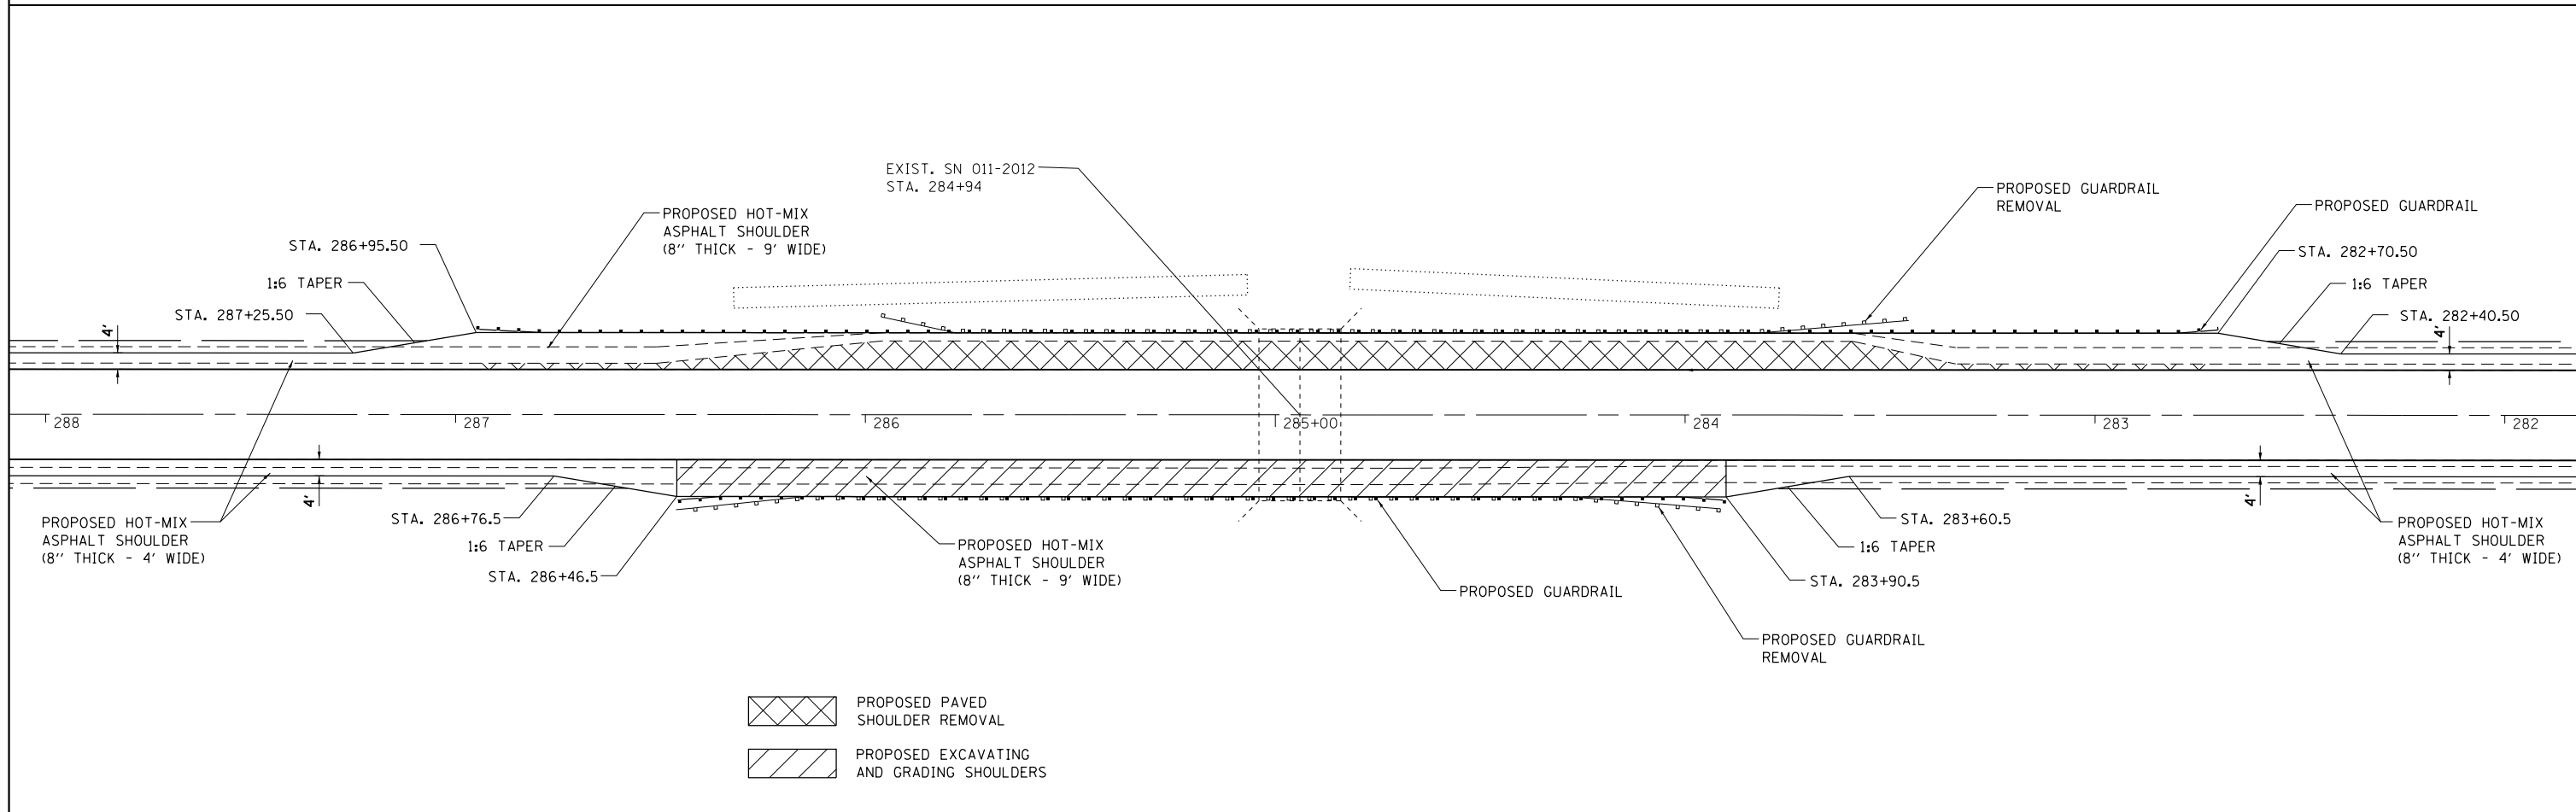

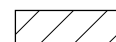
 PROPOSED PAVED SHOULDER REMOVAL
 PROPOSED EXCAVATING AND GRADING SHOULDERS



 PROPOSED PAVED SHOULDER REMOVAL
 PROPOSED EXCAVATING AND GRADING SHOULDERS

| | | | |
|--|------------------------------------|------------|-----------|
| FILE NAME = | USER NAME = pricesa | DESIGNED - | REVISED - |
| et:\pwork\pwork\pricesa\d0239884\0672604-sht-50p1n.dgn | | DRAWN - | REVISED - |
| | PLOT SCALE = 40.0000' / in. | CHECKED - | REVISED - |
| | PLOT DATE = Aug-14-2014 03:08:39PM | DATE - | REVISED - |

STATE OF ILLINOIS
DEPARTMENT OF TRANSPORTATION

| | | | |
|--|-------|-----------|--------------|
| STRUCTURE 011-2011 & 011-2012 | | | |
| DETAIL SHEET | | | |
| SCALE: | SHEET | OF SHEETS | STA. TO STA. |

| | | | | |
|---------------------------|---------|-----------|--------------------|-----------|
| F.A.P. RTE. | SECTION | COUNTY | TOTAL SHEETS | SHEET NO. |
| 325 | . | CHRISTIAN | 28 | 24 |
| ILLINOIS FED. AID PROJECT | | | CONTRACT NO. 72E04 | |

• (15)RS-5, (16)RS-4(1)-1