
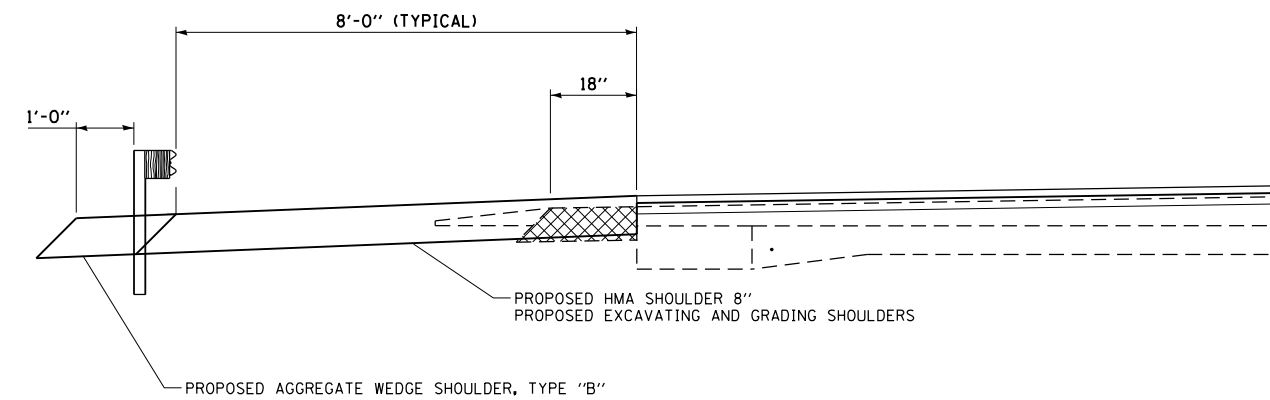


**GUTTER REMOVAL (SPECIAL)**

**NOTES:**

1. FOR ADDITIONAL INFORMATION SEE SPECIAL PROVISIONS FOR GUTTER REMOVAL (SPECIAL) AND STONE RIP RAP
2. SEE STANDARD SPECIFICATIONS SECTION 281.04(g)

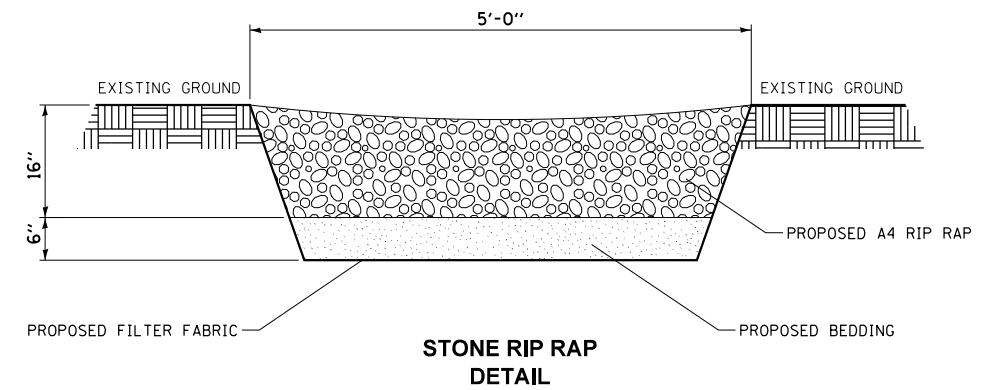

**GUARDRAIL DETAIL BY THE CEMETARY  
STA. 59 + 41 TO STA. 65 + 68**

FILE NAME =	USER NAME = pricesa	DESIGNED -	REVISED -
ct:\pwork\pwork\pricesa\0239884\0672804-sht-details.dgn		DRAWN -	REVISED -
	PLOT SCALE = 40.0000' / in.	CHECKED -	REVISED -
	PLOT DATE = Aug-14-2014 03:08:41PM	DATE -	REVISED -

**STATE OF ILLINOIS  
DEPARTMENT OF TRANSPORTATION**

**GUTTER AND GUARDRAIL DETAIL  
NEAR CEMETARY**

SCALE: NTS SHEET 1 OF 1 SHEETS STA. TO STA.

F.A.P. RTE.	SECTION	COUNTY	TOTAL SHEETS	SHEET NO.
325	•	CHRISTIAN	28	28
			CONTRACT NO. 72E04	
ILLINOIS FED. AID PROJECT				