



PROPOSED TYPICAL SECTION #1
 STA. 630+79 TO STA. 632+00

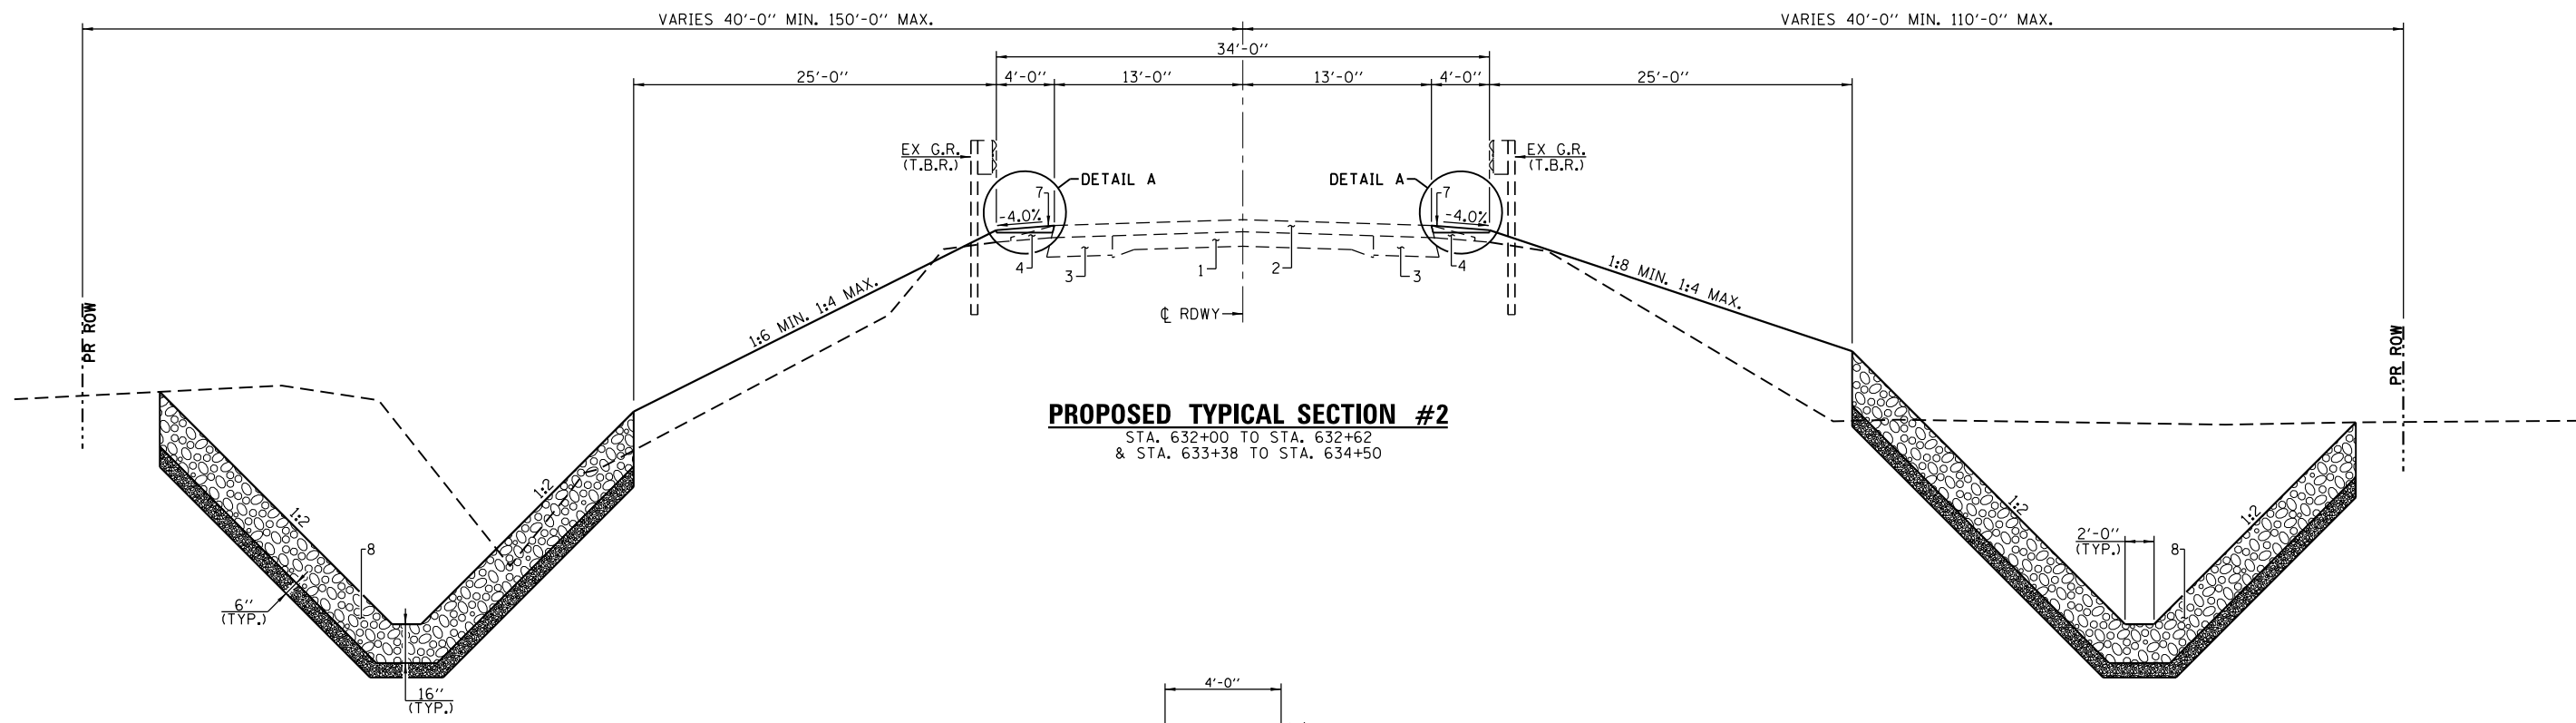

PROPOSED TYPICAL SECTION #2
 STA. 632+00 TO STA. 632+62
 & STA. 633+38 TO STA. 634+50

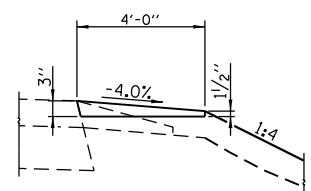


DETAIL A

NOTE: SEE CROSS SECTIONS FOR ADDITIONAL SLOPE DETAILS

PAVEMENT LEGEND

1. EX 9"-6"-9" PCC PVMT
2. EX BIT SURF OVERLAYS
3. EX CONC BASE CRSE WIDENING
4. EX AGG SHLD
5. PR PAVEMENT MARKING-LINES 5"
6. PR HMA BASE COURSE 9 1/2"
7. PR AGG WEDGE TYPE B
8. PR STONE DUMPED RIPRAP CLASS A4 WITH BEDDING & FILTER FABRIC
9. PR HMA SURFACE COURSE, MIX C, N50 1 1/2"

USER NAME = *USER*	DESIGNED -	REVISED -	 Allen Henderson & Associates, Inc. Civil and Structural Engineers Springfield, IL 62703 Phone: (217)544-8033 IL Design Firm No. 184-001907	TYPICAL ROADWAY SECTIONS		F.A.P. RTE. 685	SECTION (115)B-2	COUNTY HANCOCK	TOTAL SHEETS 28	SHEET NO. 8	
PLOT SCALE = *SCALE*	DRAWN -	REVISED -		SCALE: NONE	SHEET NO. 1 OF 3 SHEETS	STA. 630+00.00 TO STA. 634+50.00	CONTRACT NO. 72F07				
PLOT DATE = *DATE*	CHECKED -	REVISED -									
	DATE -	REVISED -									