



**TRANSITION FORESLOPES FROM 1:4 AT
STA. 632+50 TO 1:6.3 AT STA. 632+80 LT.**

**TRANSITION FORESLOPES FROM 1:6 AT
STA. 632+50 TO 1:6.7 AT STA. 632+80 RT.**

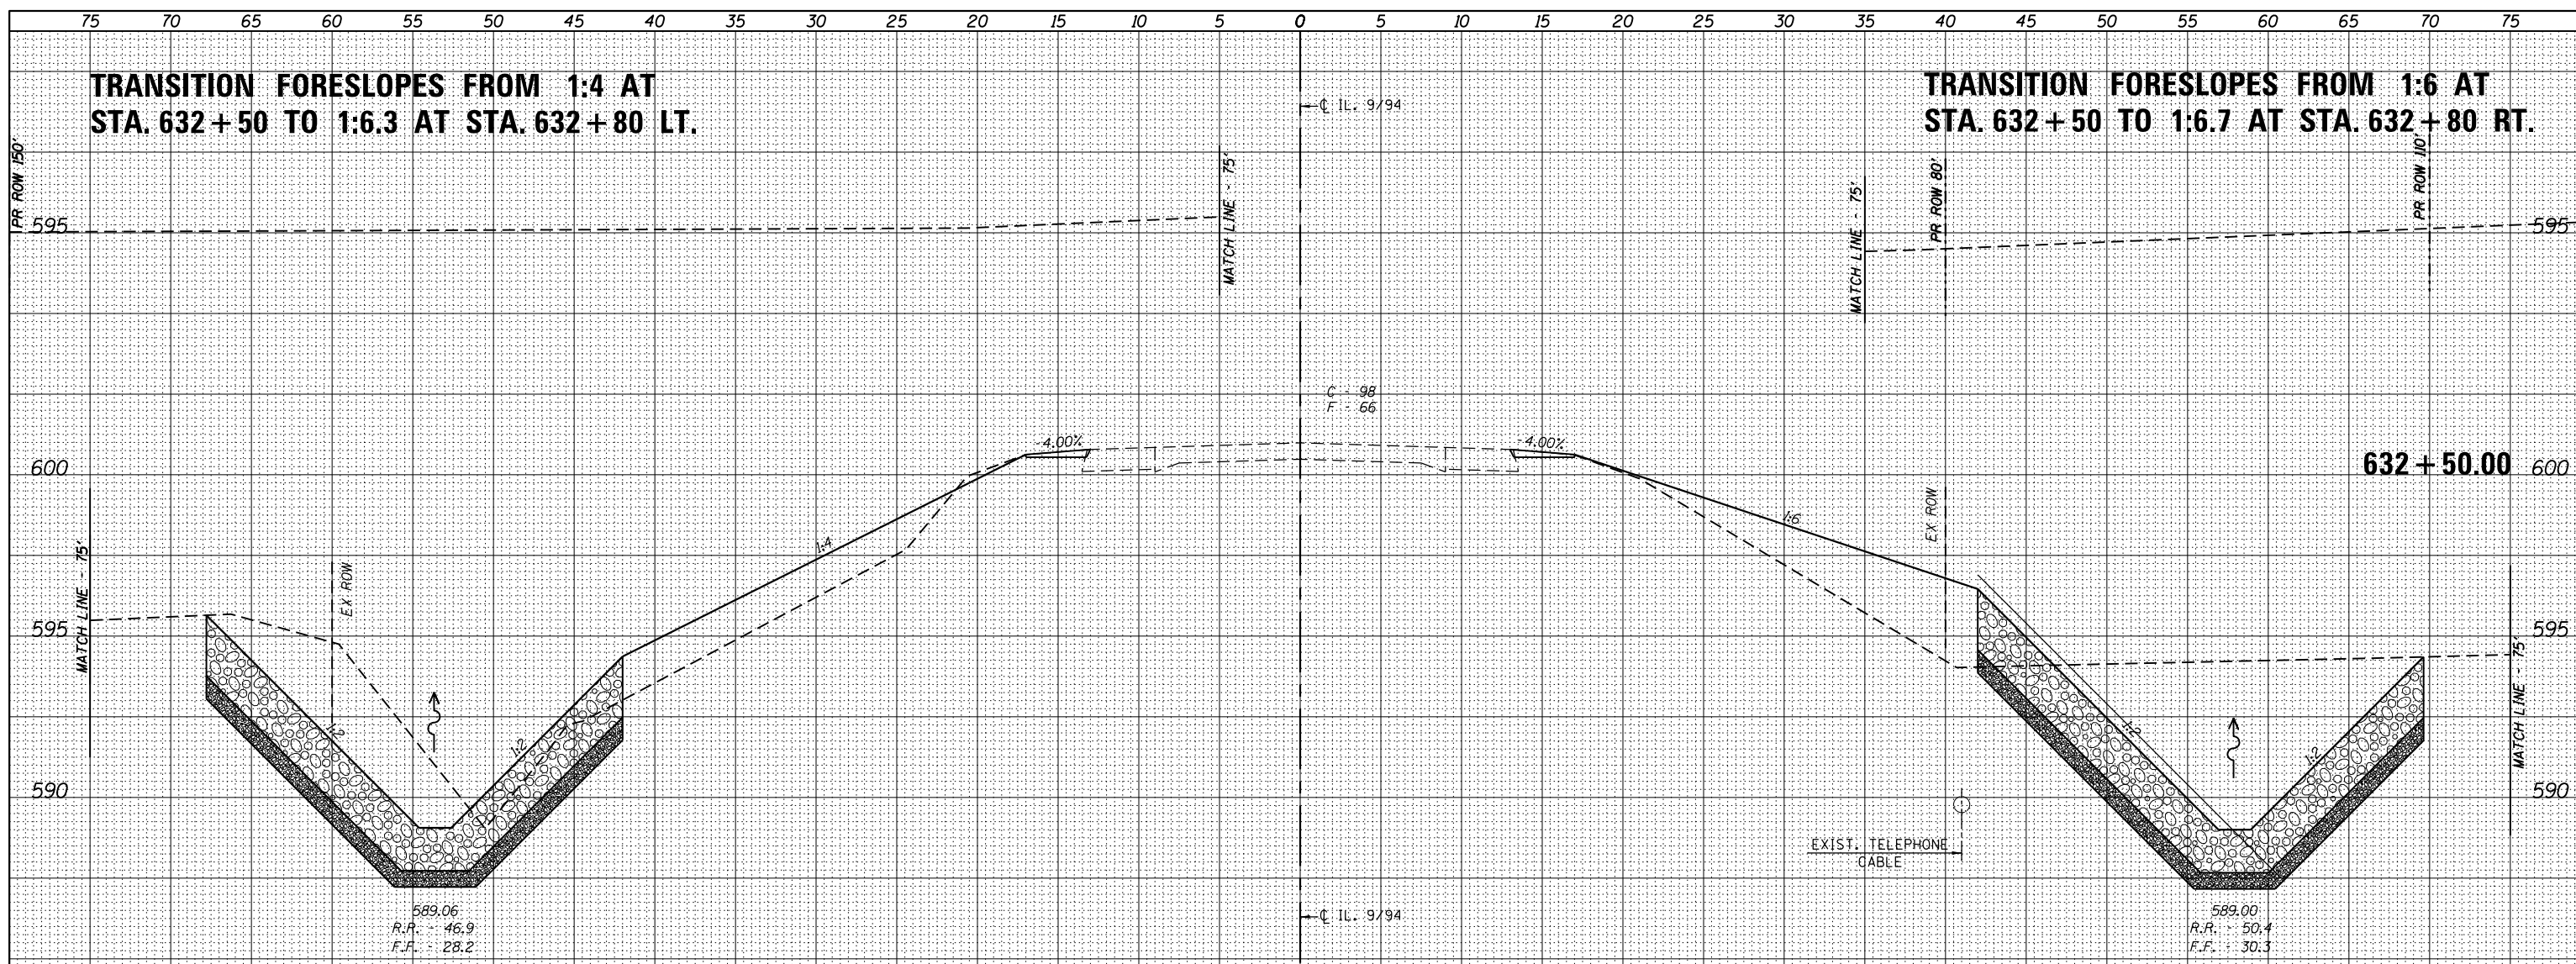

BEGIN PAVEMENT REMOVAL AND HMA BASE COURSE - STA. 632+62

**TRANSITION FORESLOPE FROM 1:4 AT
STA. 632+00 TO 1:6 AT STA. 632+50 RT.**

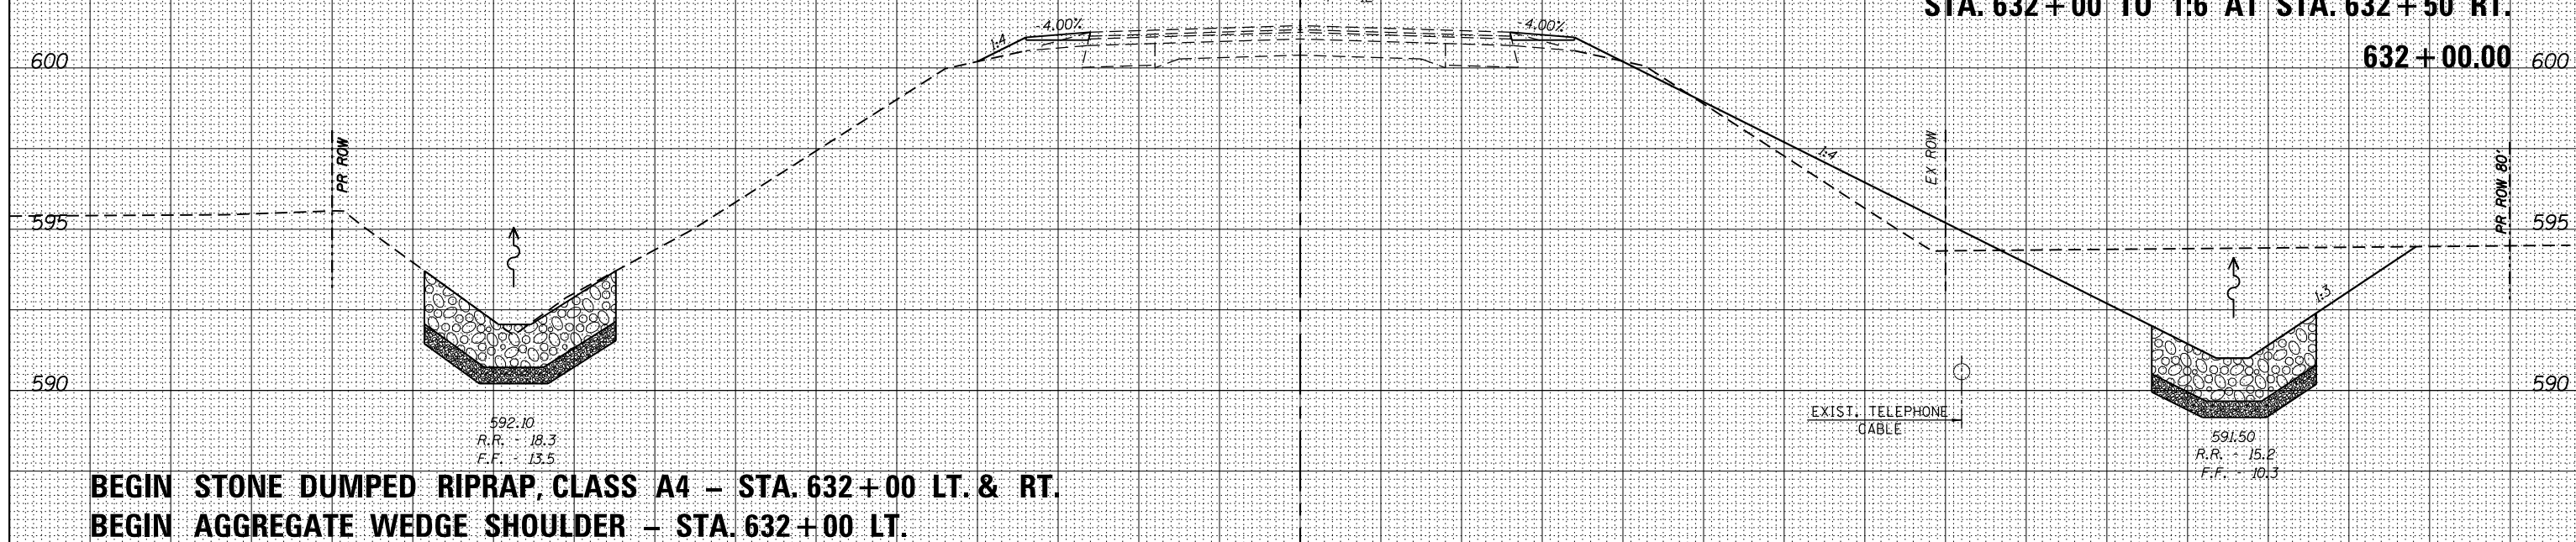

**BEGIN STONE DUMPED RIPRAP, CLASS A4 - STA. 632+00 LT. & RT.
BEGIN AGGREGATE WEDGE SHOULDER - STA. 632+00 LT.**

DATE	
BY	
FINAL SURVEY	SURVEYED
NOTE BOOK	PLOTTED
NO.	TEMPLATE
	AREAS CHECKED

DATE	
BY	
ORIGINAL SURVEY	SURVEYED
NOTE BOOK	PLOTTED
NO.	TEMPLATE
	AREAS CHECKED

FILE NAME =	USER NAME = *USER*
FILE#	DESIGNED -
	DRAWN -
	CHECKED -
	DATE -

REVISD -
REVISD -
REVISD -
REVISD -

DESIGNED -	REVISD -
DRAWN -	REVISD -
CHECKED -	REVISD -
DATE -	REVISD -



Allen Henderson & Associates, Inc.
Civil and Structural Engineers Springfield, IL.
62703 Phone: (217)544-8033 IL Design Firm
No. 184-001907

CROSS SECTIONS	
SCALE: 1" = 5'	SHEET NO. 1 OF 8 SHEETS
STA. 632+00.00 TO STA. 632+50.00	

F.A.P. RTE.	SECTION	COUNTY	TOTAL SHEETS	SHEET NO.
685	(115)B-2	HANCOCK	28	23
CONTRACT NO. 72F07				
FED. ROAD DIST. NO. ILLINOIS FED. AID PROJECT				