


TYPICAL SECTION - (EAST LEG)

(18B) STA. 213+00.00 TO STA. 226+66.00 [1,366']

(20B) STA. 235+00.00 TO STA. 239+50.00 [450']

- LEGEND**
- ① EXISTING SUB-BASE GRANULAR MATERIAL, 4"
 - ② EXISTING P.C.C. PAVEMENT 9"-6"-9"
 - ③ EXISTING BITUMINOUS BASE COURSE 8"
 - ④ EXISTING BITUMINOUS BASE COURSE 10"
 - ⑤ EXISTING BITUMINOUS CONCRETE BASE COURSE WIDENING 8"
 - ⑥ EXISTING BITUMINOUS CONCRETE BASE COURSE WIDENING 9"
 - ⑦ EXISTING BITUMINOUS CONCRETE BASE COURSE WIDENING 10"
 - ⑧ EXISTING BITUMINOUS OVERLAY
 - ⑨ EXISTING BITUMINOUS SHOULDERS
 - ⑩ EXISTING AGGREGATE SHOULDERS, TYPE B
 - ⑪ EXISTING CONCRETE GUTTER, TYPE A
 - ⑫ EXISTING CONCRETE SIDEWALK, 4"
 - ⑬ EXISTING STEEL PLATE BEAM GUARDRAIL
 - ⑭ PROPOSED GUARDRAIL REMOVAL
 - ⑮ PROPOSED EXCAVATION
 - ⑯ PROPOSED HOT-MIX ASPHALT SURFACE REMOVAL, (VARIABLE DEPTH) *
 - ⑰ PROPOSED HOT-MIX ASPHALT SURFACE REMOVAL 2 1/4"
 - ⑱ PROPOSED HOT-MIX ASPHALT BINDER COURSE, IL-19.0, N50
 - ⑲ PROPOSED LEVELING BINDER (MACHINE METHOD), N50 3/4"
 - ⑳ PROPOSED HOT-MIX ASPHALT SURFACE COURSE, MIX "C", N50 1-1/2"
 - ㉑ PROPOSED HOT-MIX ASPHALT SHOULDERS, 6 1/2"
 - ㉒ PROPOSED AGGREGATE WEDGE SHOULDER, TYPE B
 - ㉓ PROPOSED STEEL PLATE BEAM GUARDRAIL, 6 FOOT POSTS
 - ㉔ PROPOSED PAINT PAVEMENT MARKING - LINE 5"
 - ㉕ PROPOSED PREFORMED PLASTIC PAVT. MARK. - LINE 5"
 - ㉖ PROPOSED THERMOPLASTIC PAVEMENT MARKING - LINE 5"
 - ㉗ PROPOSED GRADING AND SHAPING SHOULDERS
 - ㉘ FURNISHED EXCAVATION

* NOMINAL MILLING DEPTH 1/2" @ C

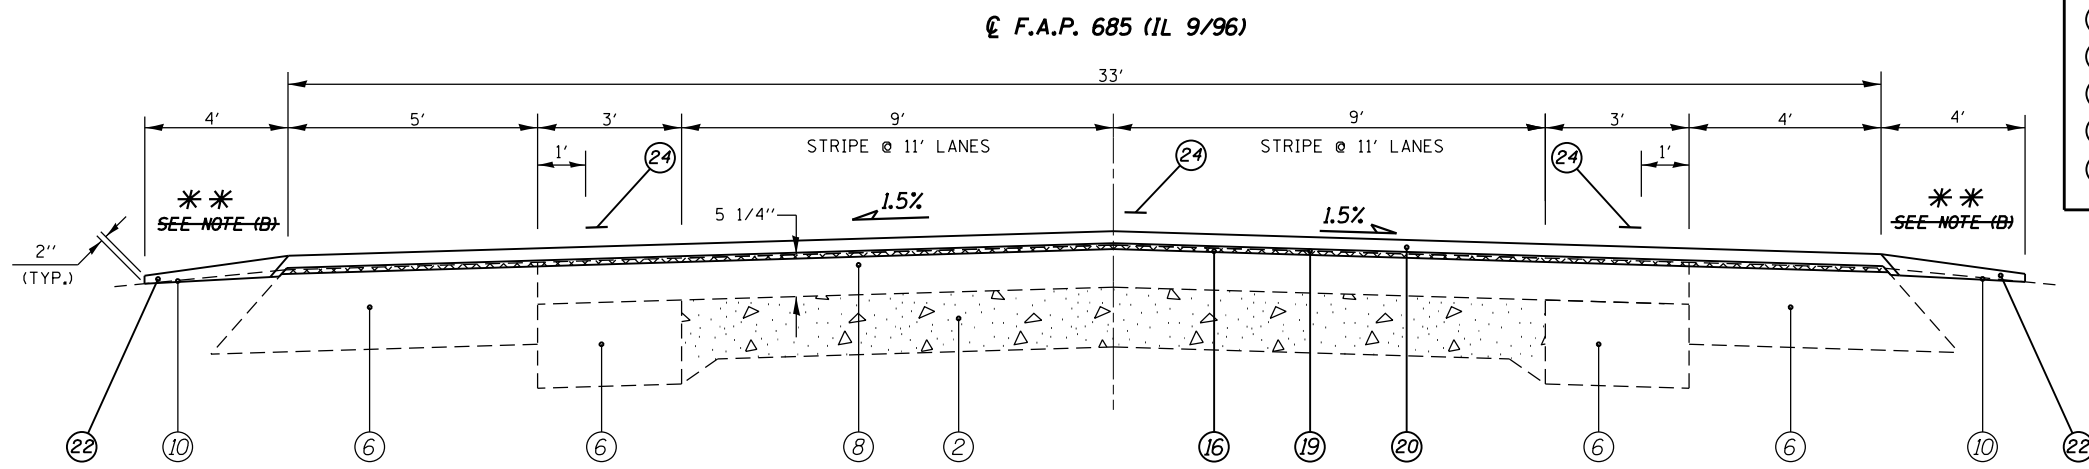

TYPICAL SECTION - (EAST LEG)

(19B) STA. 226+66.00 TO STA. 229+74.00 [308']

(21B) STA. 232+59.18 TO STA. 235+17.00 [257.82']

**** NOTE:**

(A) ROADWAY TAPERS FROM 33' TO 24' FROM STA. 235+17.00 TO STA. 240+12.38 &

(B) PROP. SAFETY EDGE. SEE SHEET 15 FOR DETAIL

(NOT TO SCALE)

FILE NAME =	USER NAME = sparksgw	DESIGNED - JWC	REVISED -	STATE OF ILLINOIS DEPARTMENT OF TRANSPORTATION	TYPICAL SECTIONS			F.A.P. RTE.	SECTION	COUNTY	TOTAL SHEETS	SHEET NO.	
et:\pw\work\p\dot\sparksgw\10296720\06720\F32-sh-typical.dgn		DRAWN - GLP	REVISED -										
PLOT SCALE = 100.0000' / 1"		CHECKED - JWC	REVISED -			SCALE: NTS	SHEET 6	OF 11	SHEETS	STA. 226+46.00	TO STA. 235+00.00	ILLINOIS FED. AID PROJECT	
PLOT DATE = Jun-06-2014 10:56:11AM		DATE -	REVISED -										
											CONTRACT NO. 72F32	95 20	