


☐ F.A.P. 685 (IL 9/96)

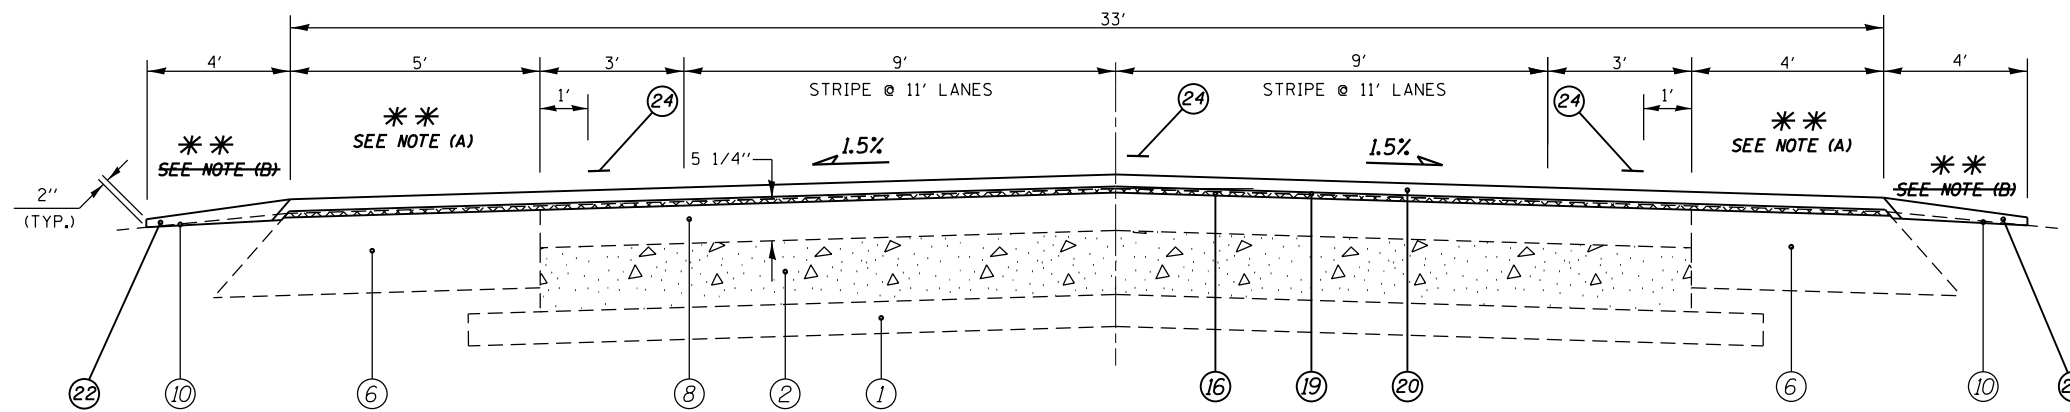

TYPICAL SECTION - (EAST LEG)

(20B) STA. 229+74.00 TO STA. 230+40.81 [66.81']
 (22B) STA. 235+17.00 TO STA. 240+12.38 [495.38']

BRIDGE OMISSION #1


S.N. 034-0009
 STA. 230+60.81 TO
 STA. 232+39.18

(STA. EQN. #5):
 STA. 240+12.38 (BK) =
 STA. 240+11.35 (AH)

LEGEND

- ① EXISTING SUB-BASE GRANULAR MATERIAL, 4"
- ② EXISTING P.C.C. PAVEMENT 9"-6"-9"
- ③ EXISTING BITUMINOUS BASE COURSE 8"
- ④ EXISTING BITUMINOUS BASE COURSE 10"
- ⑤ EXISTING BITUMINOUS CONCRETE BASE COURSE WIDENING 8"
- ⑥ EXISTING BITUMINOUS CONCRETE BASE COURSE WIDENING 9"
- ⑦ EXISTING BITUMINOUS CONCRETE BASE COURSE WIDENING 10"
- ⑧ EXISTING BITUMINOUS OVERLAY
- ⑨ EXISTING BITUMINOUS SHOULDERS
- ⑩ EXISTING AGGREGATE SHOULDERS, TYPE B
- ⑪ EXISTING CONCRETE GUTTER, TYPE A
- ⑫ EXISTING CONCRETE SIDEWALK, 4"
- ⑬ EXISTING STEEL PLATE BEAM GUARDRAIL
- ⑭ PROPOSED GUARDRAIL REMOVAL
- ⑮ PROPOSED EXCAVATION
- ⑯ PROPOSED HOT-MIX ASPHALT SURFACE REMOVAL, (VARIABLE DEPTH) *
- ⑰ PROPOSED HOT-MIX ASPHALT SURFACE REMOVAL 2 1/4"
- ⑱ PROPOSED HOT-MIX ASPHALT BINDER COURSE, IL-19.0, N50
- ⑲ PROPOSED LEVELING BINDER (MACHINE METHOD), N50 3/4"
- ⑳ PROPOSED HOT-MIX ASPHALT SURFACE COURSE, MIX "C", N50 1-1/2"
- ㉑ PROPOSED HOT-MIX ASPHALT SHOULDERS, 6 1/2"
- ㉒ PROPOSED AGGREGATE WEDGE SHOULDER, TYPE B
- ㉓ PROPOSED STEEL PLATE BEAM GUARDRAIL, 6 FOOT POSTS
- ㉔ PROPOSED PAINT PAVEMENT MARKING - LINE 5"
- ㉕ PROPOSED PREFORMED PLASTIC PAVT. MARK. - LINE 5"
- ㉖ PROPOSED THERMOPLASTIC PAVEMENT MARKING - LINE 5"
- ㉗ PROPOSED GRADING AND SHAPING SHOULDERS
- ㉘ FURNISHED EXCAVATION

☐ F.A.P. 685 (IL 9/96)

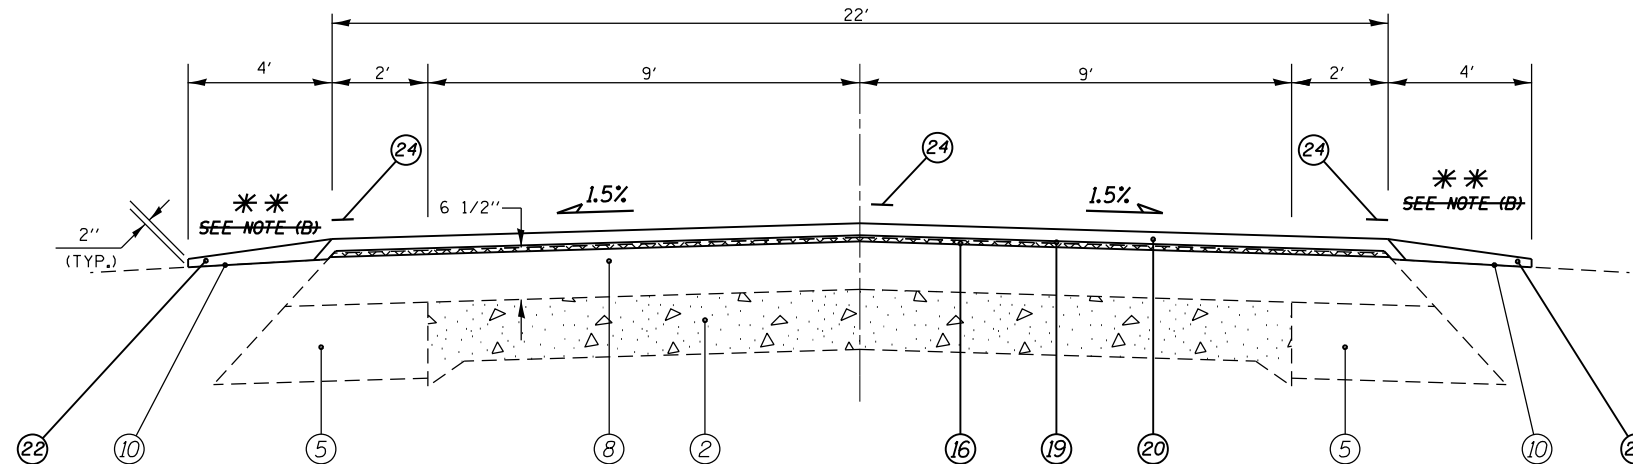

TYPICAL SECTION - (EAST LEG)

(23B) STA. 240+11.35 TO STA. 243+81.59 [370.24']

(STA. EQN. #5):
 STA. 240+12.38 (BK) =
 STA. 240+11.35 (AH)

NOTE:

(A) EXIST. HMA SHOULDERS STARTS @ STA. 246+62.00 RT & 246+80.00 LT.
 (B) PROP. SAFETY EDGE. SEE SHEET 15 FOR DETAIL

(NOT TO SCALE)

* NOMINAL MILLING DEPTH 1/2" @ ☐

FILE NAME =	USER NAME = sparksgw	DESIGNED - JWC	REVISED -	STATE OF ILLINOIS DEPARTMENT OF TRANSPORTATION	TYPICAL SECTIONS			F.A.P. RTE.	SECTION	COUNTY	TOTAL SHEETS	SHEET NO.	
et:\pwork\pwork\sparksgw\10296720\06720\F32-sht-typical.dgn	DRAWN - GLP	REVISED -											
PLOT SCALE = 100.0000' / 1"	CHECKED - JWC	REVISED -			SCALE: NTS	SHEET 7	OF 11 SHEETS	STA. 239+50.00	TO STA. 252+50.00	CONTRACT NO. 72F32	ILLINOIS FED. AID PROJECT	95	21
PLOT DATE = Jun-06-2014 10:56:11AM	DATE -	REVISED -			**685 & 510								