



PLAN	SURVEYED	DATE
	PLOTTED	BY
	ALIGNED	
	CHECKED	
	FILE NAME	
	NO.	

PROFILE	SURVEYED	DATE
	PLOTTED	BY
	GRADES	
	CHECKED	
	STRUCTURE	
	NOTATIONS	
	CHKD	
	NO.	

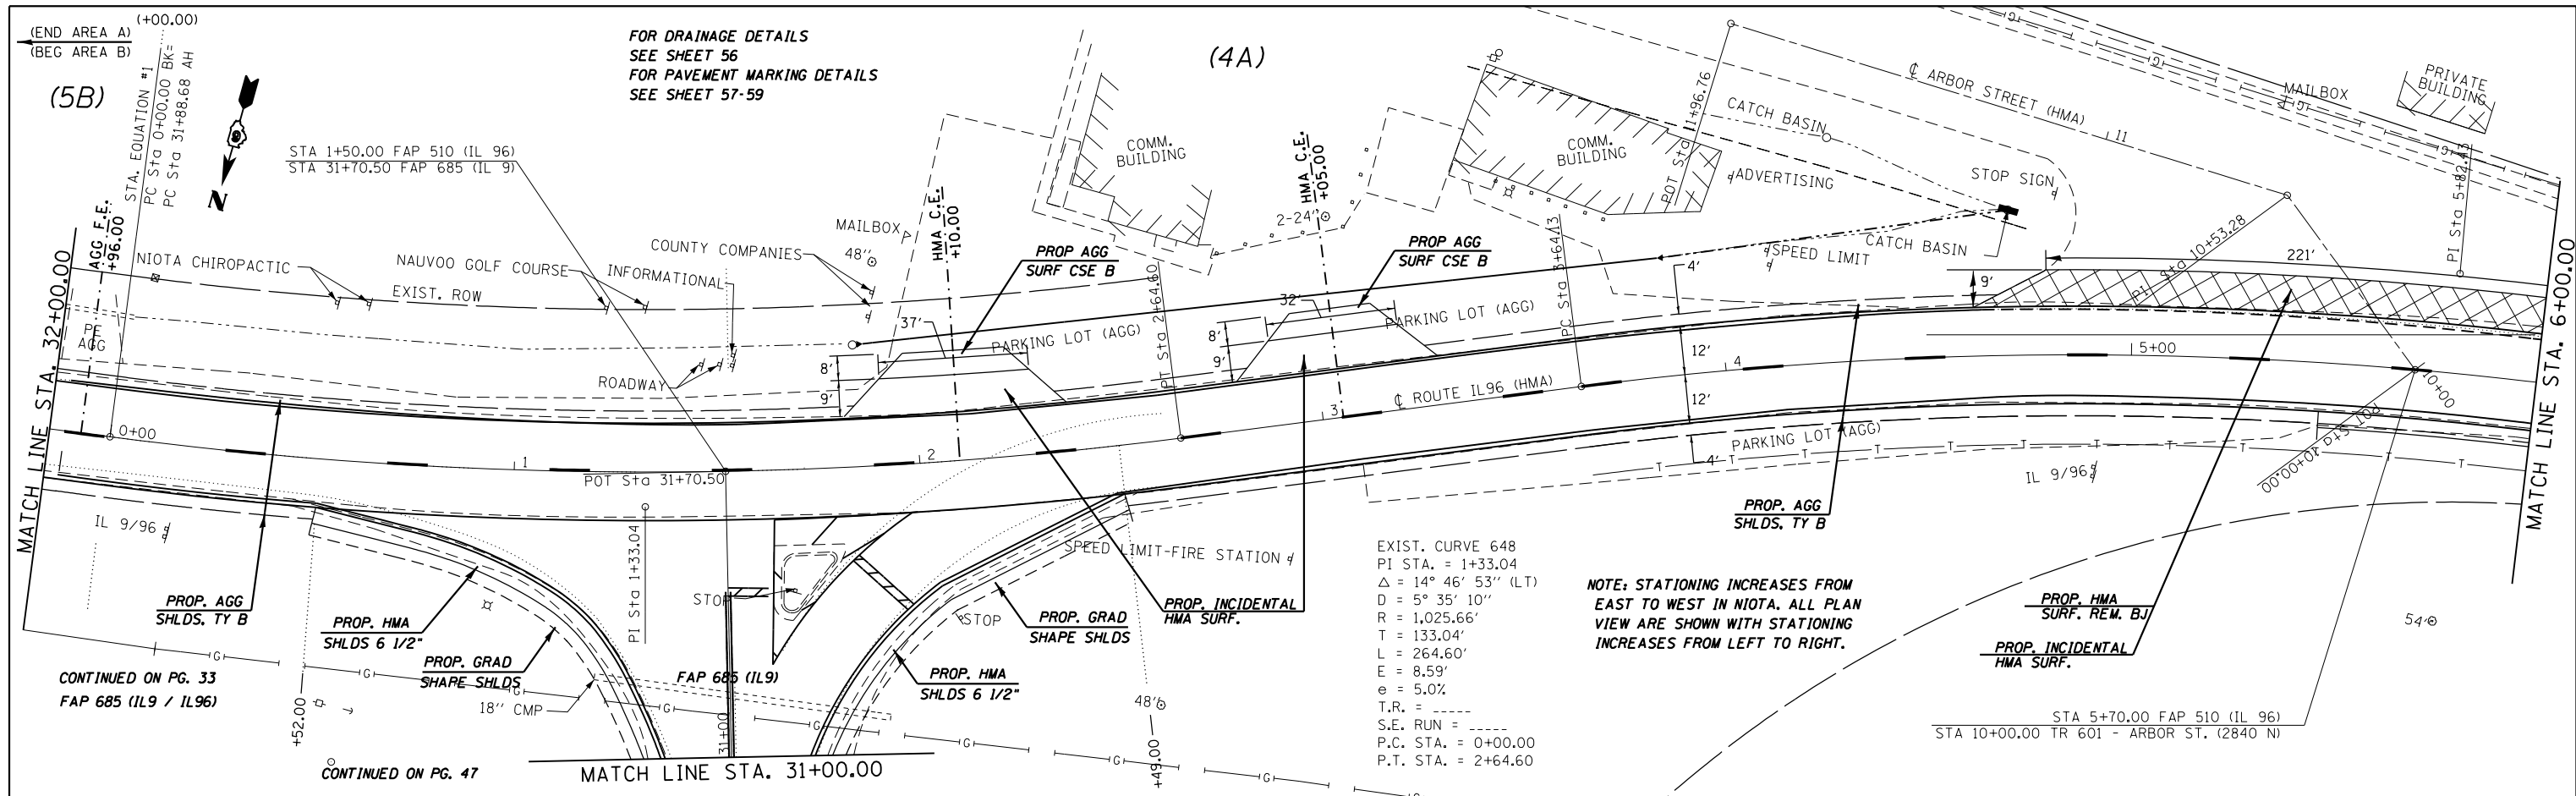

EXIST. CURVE 648
 PI STA. = 1+33.04
 Δ = 14° 46' 53" (LT)
 D = 5° 35' 10"
 R = 1,025.66'
 T = 133.04'
 L = 264.60'
 E = 8.59'
 e = 5.0%
 T.R. = -----
 S.E. RUN = -----
 P.C. STA. = 0+00.00
 P.T. STA. = 2+64.60

NOTE: STATIONING INCREASES FROM EAST TO WEST IN NIOTA. ALL PLAN VIEW ARE SHOWN WITH STATIONING INCREASES FROM LEFT TO RIGHT.

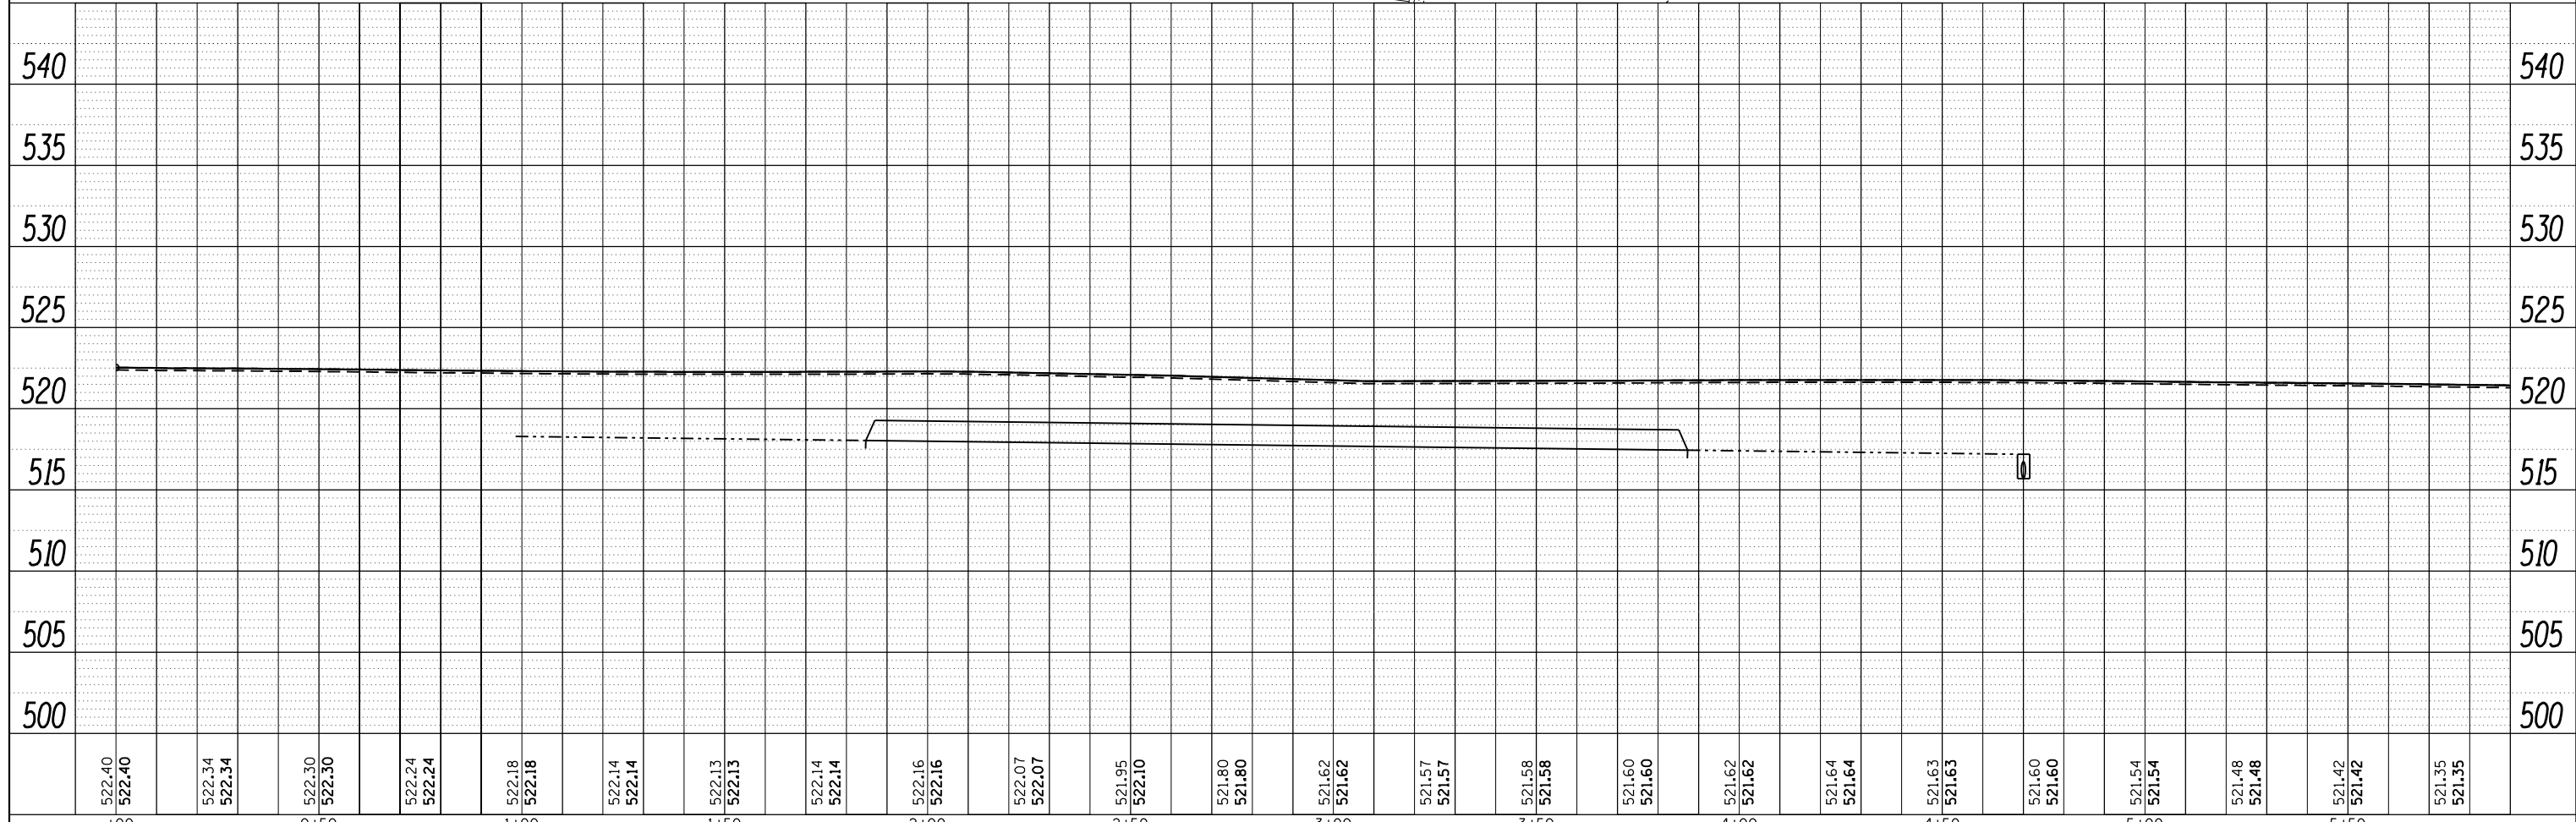

FILE NAME =	USER NAME = sparksgw	DESIGNED - FTS	REVISED -	STATE OF ILLINOIS DEPARTMENT OF TRANSPORTATION	PLAN & PROFILE SHEET IL 96 SCALE: 20 SHEET 1 OF 18 SHEETS STA. 32+00.00 TO STA. 6+00.00	F.A.P. RTE.	SECTION	COUNTY	TOTAL SHEETS	SHEET NO.
Default	c:\pwwork\pwwork\sparksgw\d0296720\d672f32-sh1-pln-prf20.dgn	DRAWN - FTS	REVISED -			(119)RS-11,(113)RS-6	HANCOCK	95	30	
	PLOT SCALE = 40.0000 / in.	CHECKED - JWC	REVISED -			CONTRACT NO. 72F32				
	PLOT DATE = Jun-06-2014 10:35:21AM	DATE -	REVISED -			ILLINOIS FED. AID PROJECT				