



(7B)

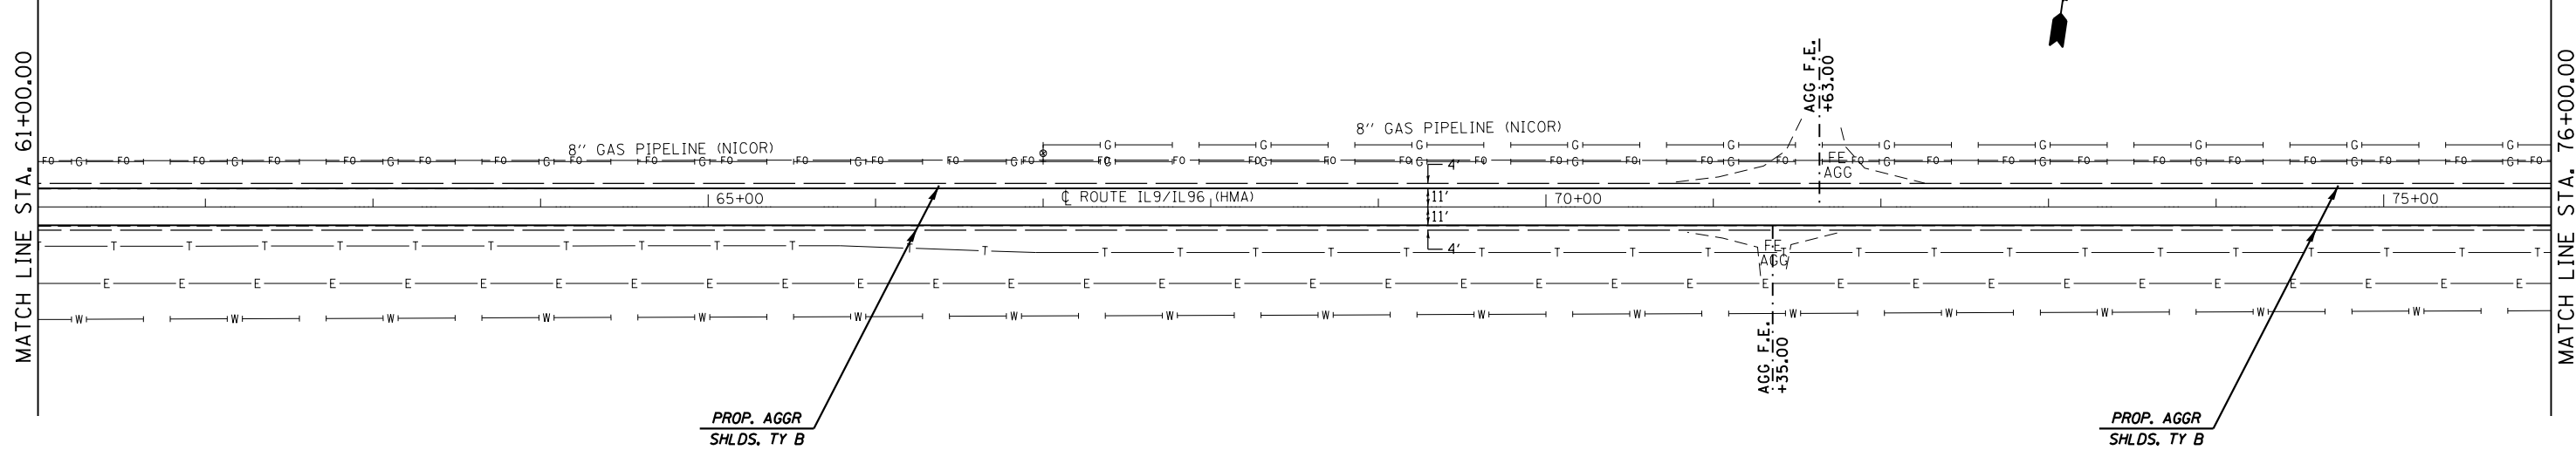

(7B)

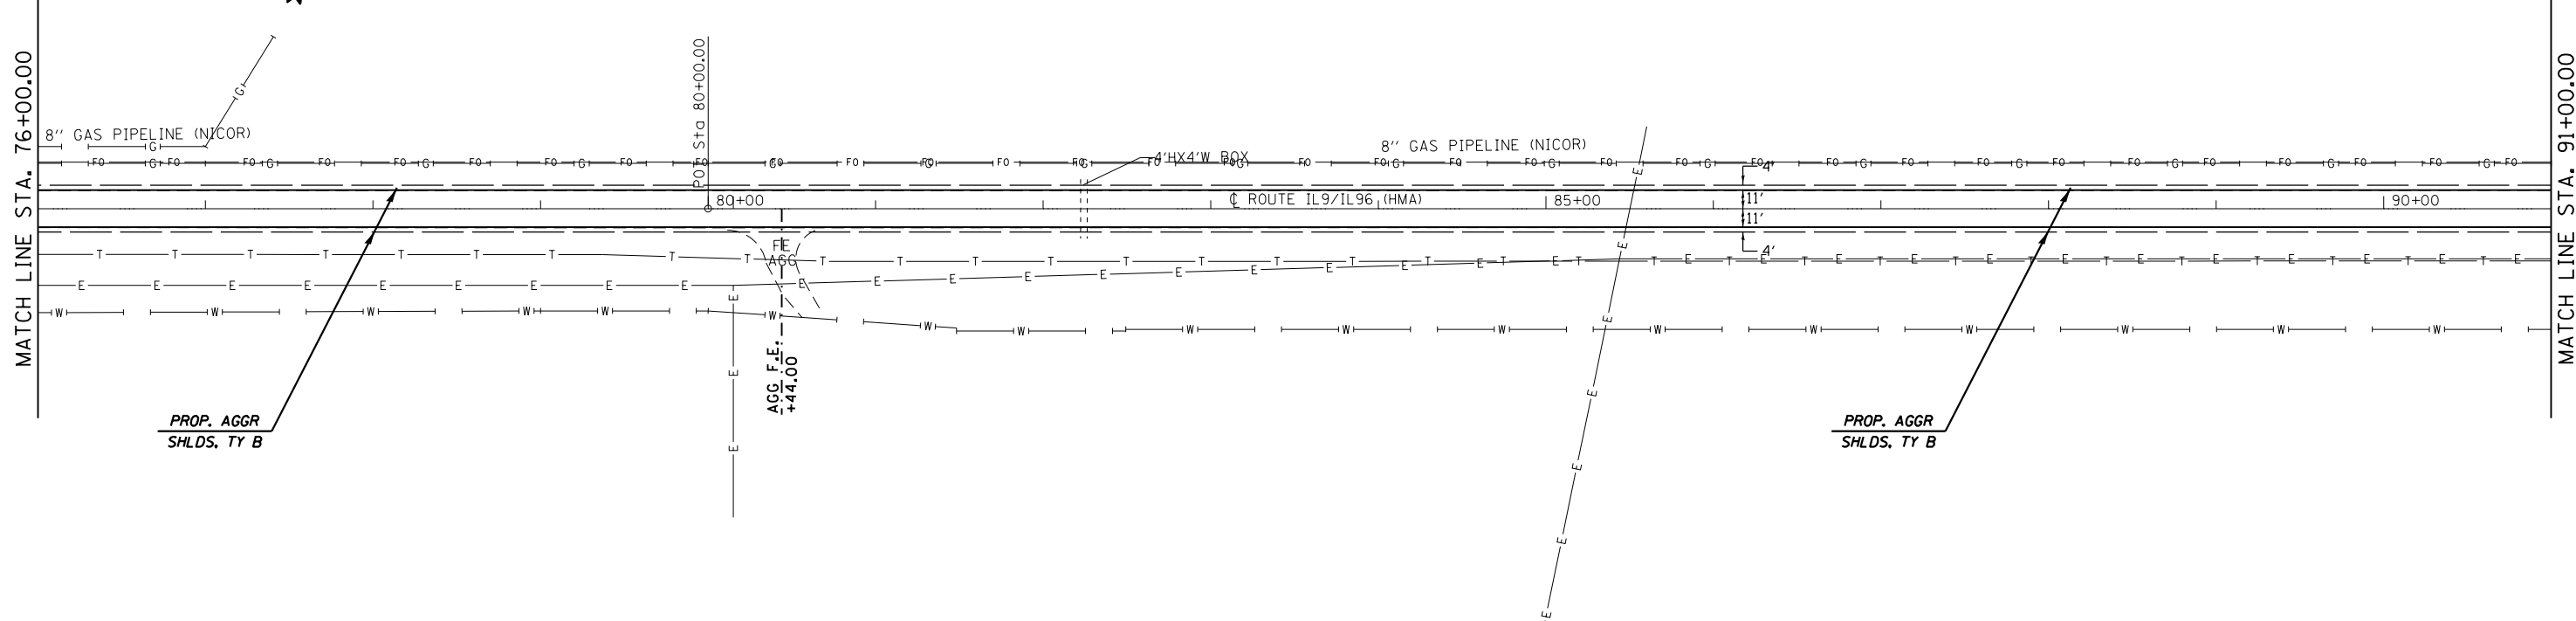

FILE NAME =	USER NAME = sparksgw	DESIGNED - JWC	REVISED -
c:\pwwork\pwwork\sparksgw\0296720\0672f32-sht-plan_rural.dgn		DRAWN - JWC	REVISED -
Default	PLOT SCALE = 100.0000' / in.	CHECKED - JWC	REVISED -
	PLOT DATE = Jun-06-2014 10:35:31AM	DATE -	REVISED -

**STATE OF ILLINOIS
DEPARTMENT OF TRANSPORTATION**

PLAN SHEETS - IL 91L 96

SCALE: 50 SHEET 5 OF 18 SHEETS STA. 61+00.00 TO STA. 91+00.00

F.A.P. RTE.	SECTION	COUNTY	TOTAL SHEETS	SHEET NO.
••	(119)RS-11,(113)RS-6	HANCOCK	95	34
CONTRACT NO. 72F32			ILLINOIS FED. AID PROJECT	

**685 & 510