
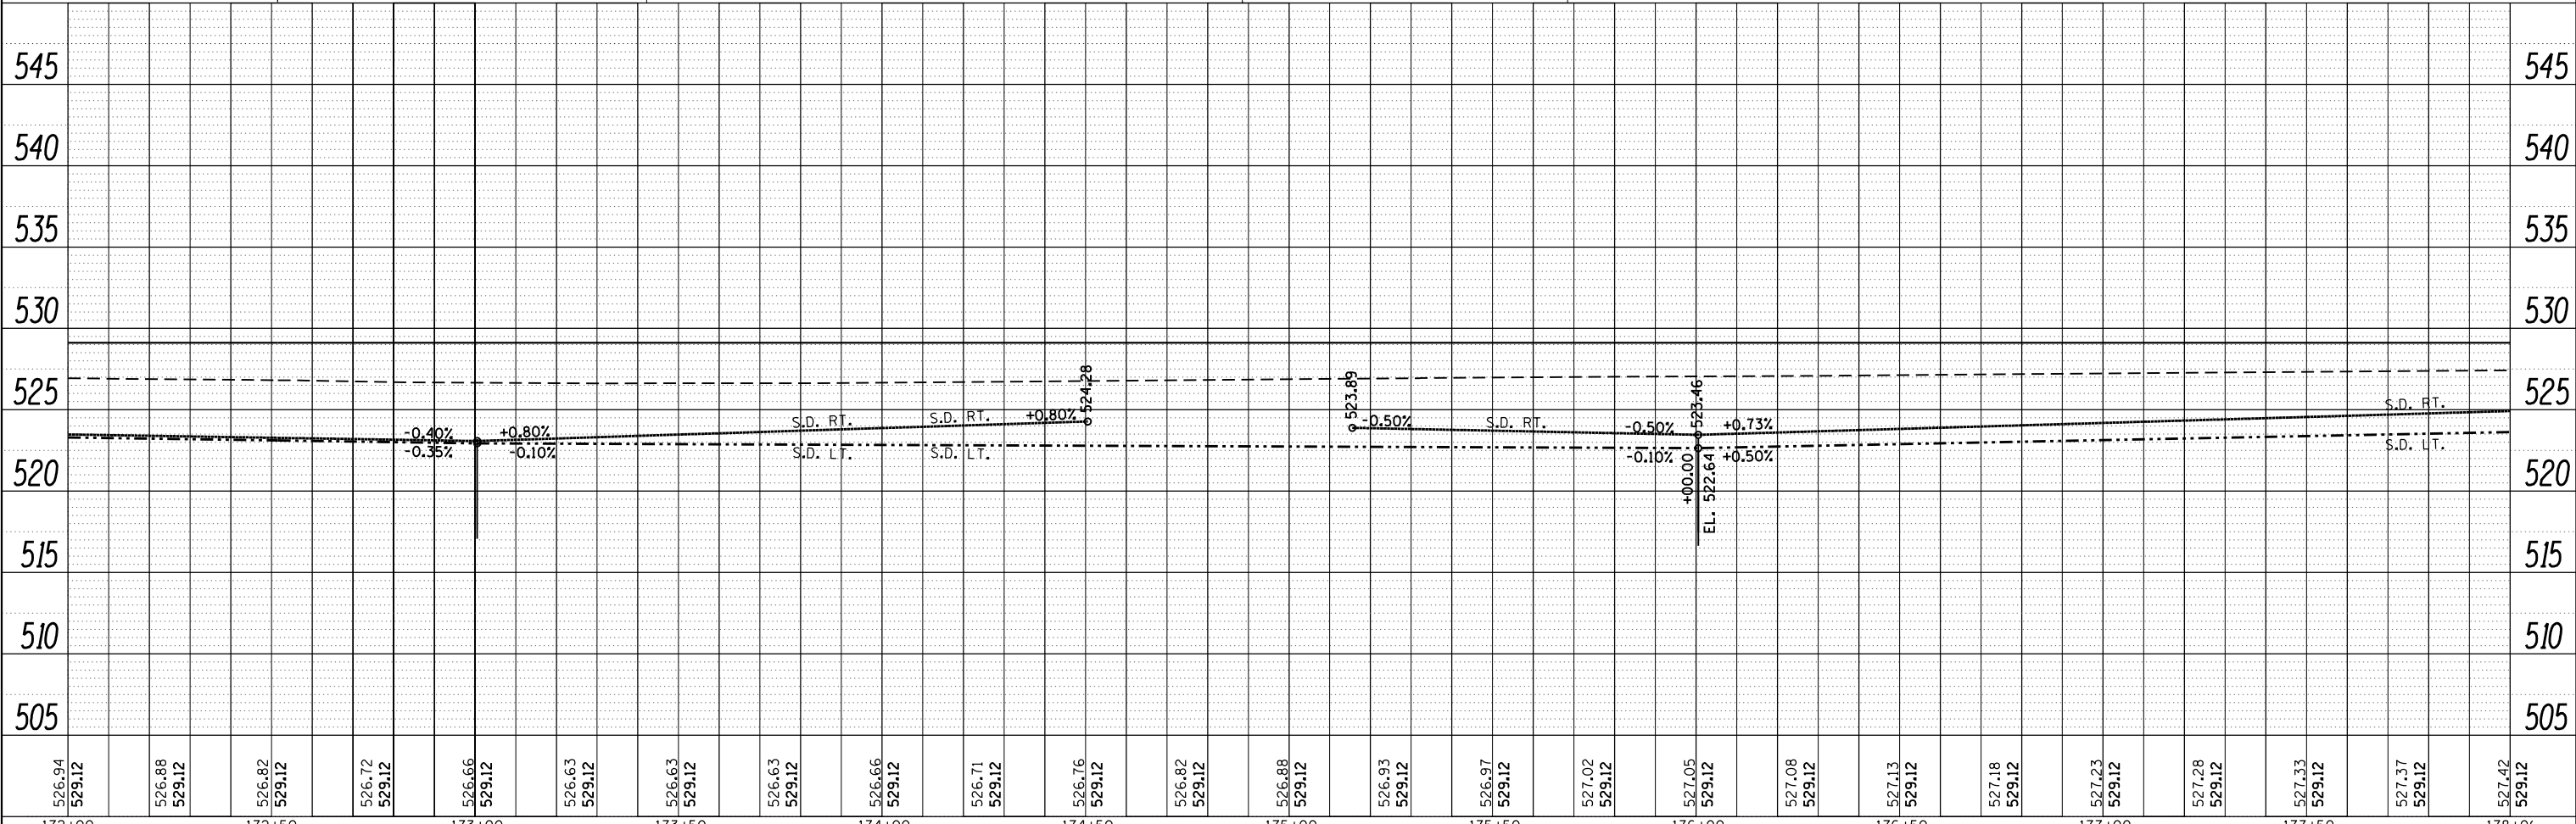


PLAN	SURVEYED	DATE
	PLOTTED	
	GRADES CHECKED	
	STRUCTURE NOTATIONS CHECKED	
	NOTE BOOK NO.	
	FILE NAME	

PROFILE	SURVEYED	DATE
	PLOTTED	
	GRADES CHECKED	
	STRUCTURE NOTATIONS CHECKED	
	NOTE BOOK NO.	
	FILE NAME	

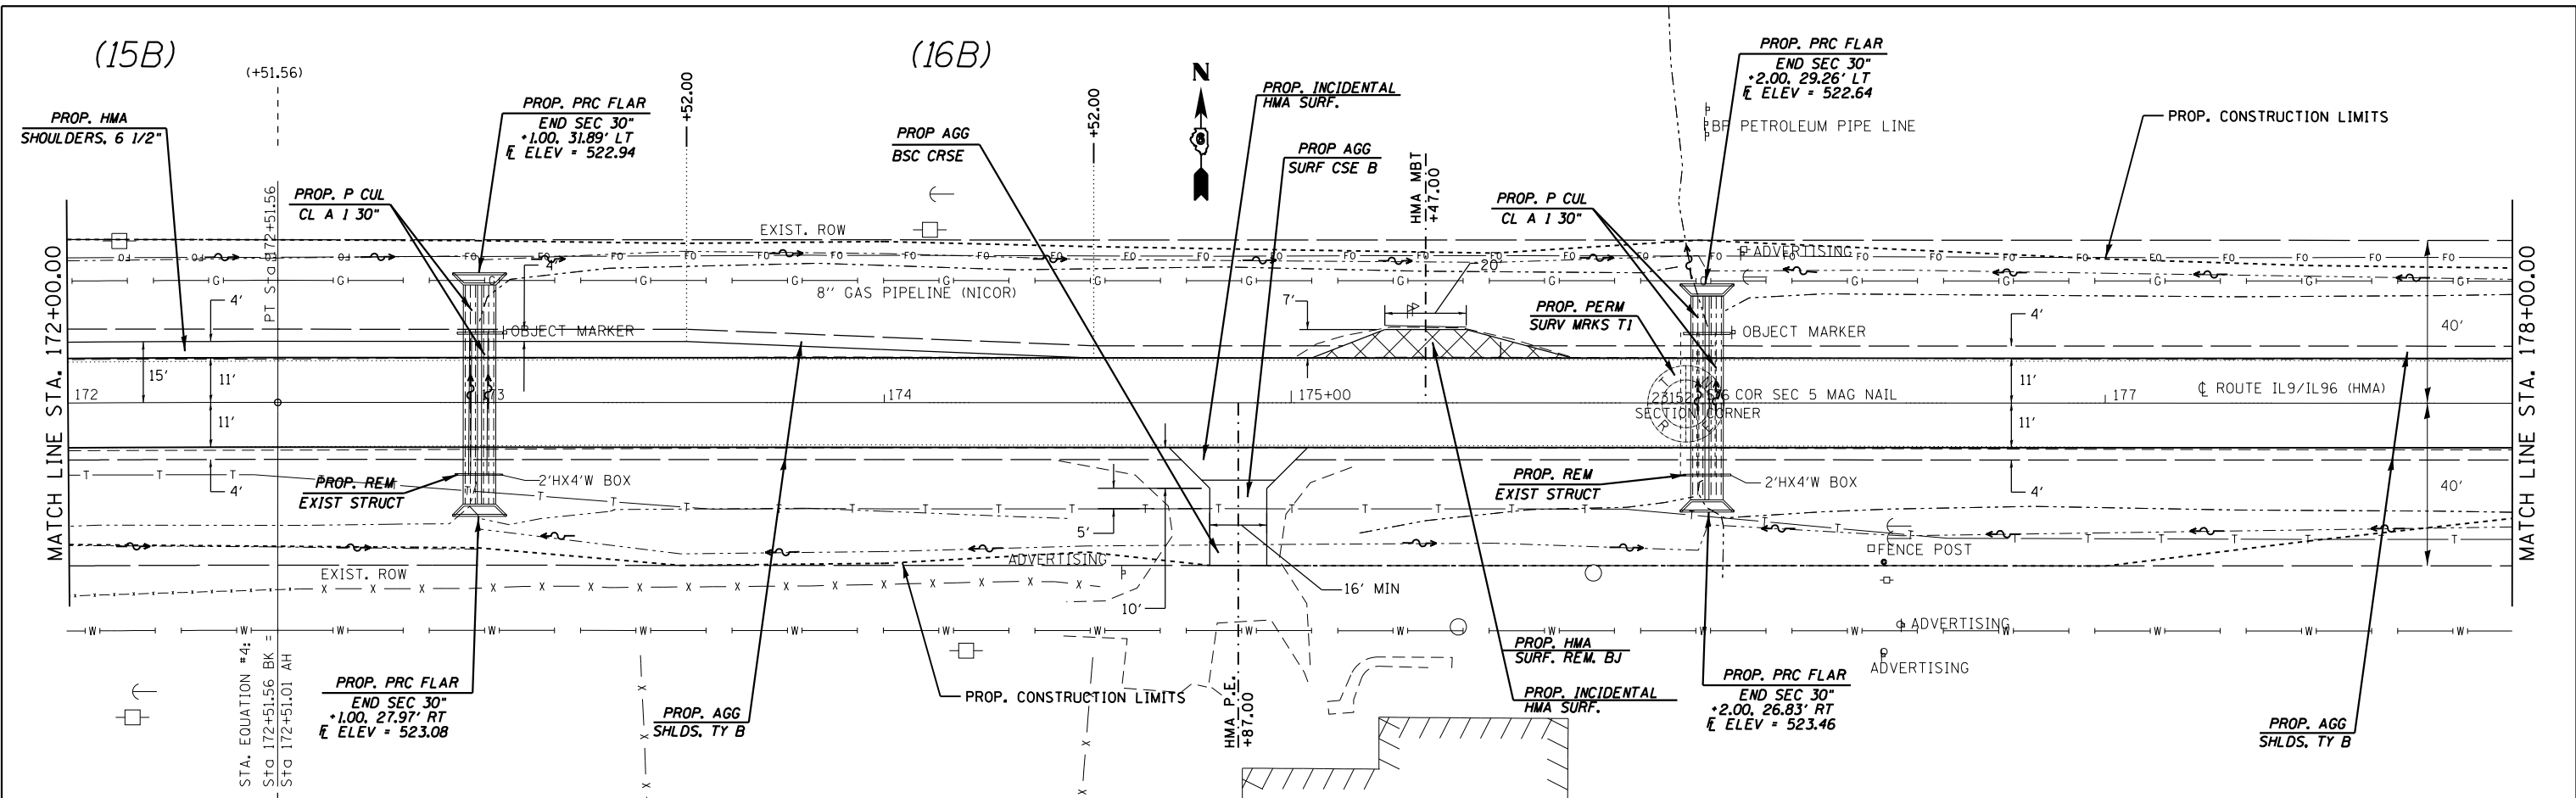

526.94 529.12	526.88 529.12	526.82 529.12	526.72 529.12	526.66 529.12	526.63 529.12	526.63 529.12	526.63 529.12	526.66 529.12	526.71 529.12	526.76 529.12	526.82 529.12	526.88 529.12	526.93 529.12	526.97 529.12	527.02 529.12	527.05 529.12	527.08 529.12	527.13 529.12	527.18 529.12	527.23 529.12	527.28 529.12	527.33 529.12	527.37 529.12	527.42 529.12
172+00	172+50	173+00	173+50	174+00	174+50	175+00	175+50	176+00	176+50	177+00	177+50	178+00												