



(17B)

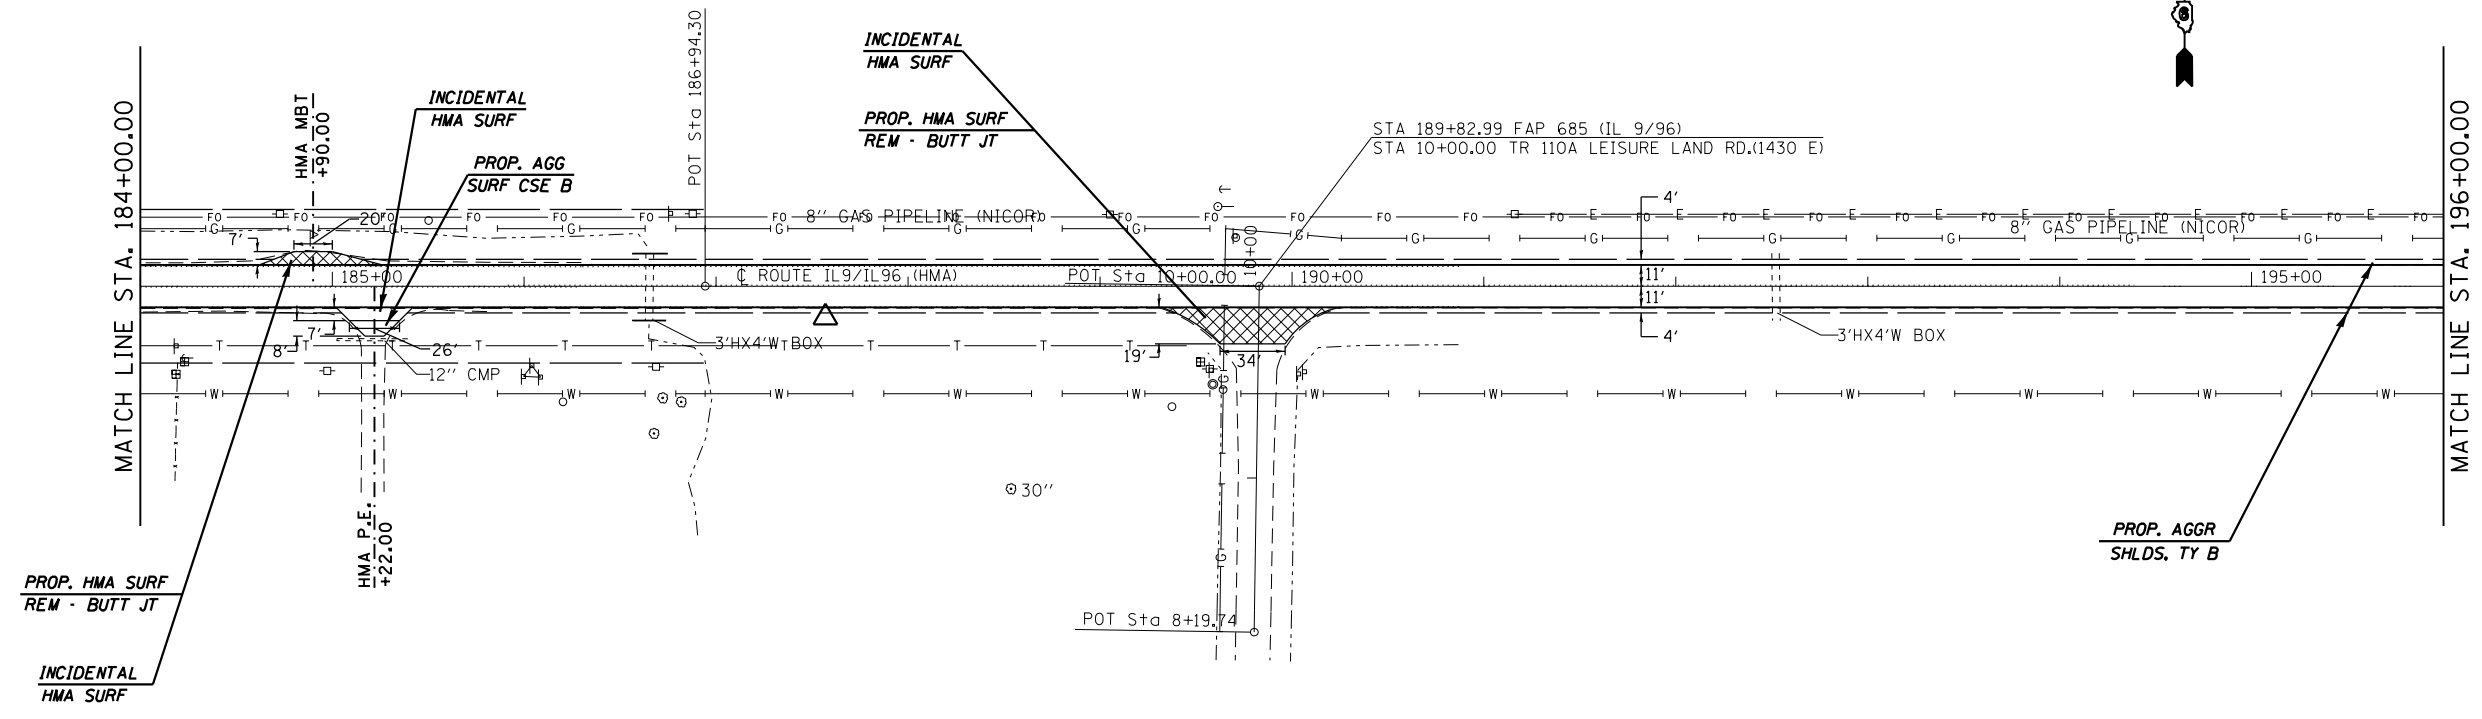

(17B)

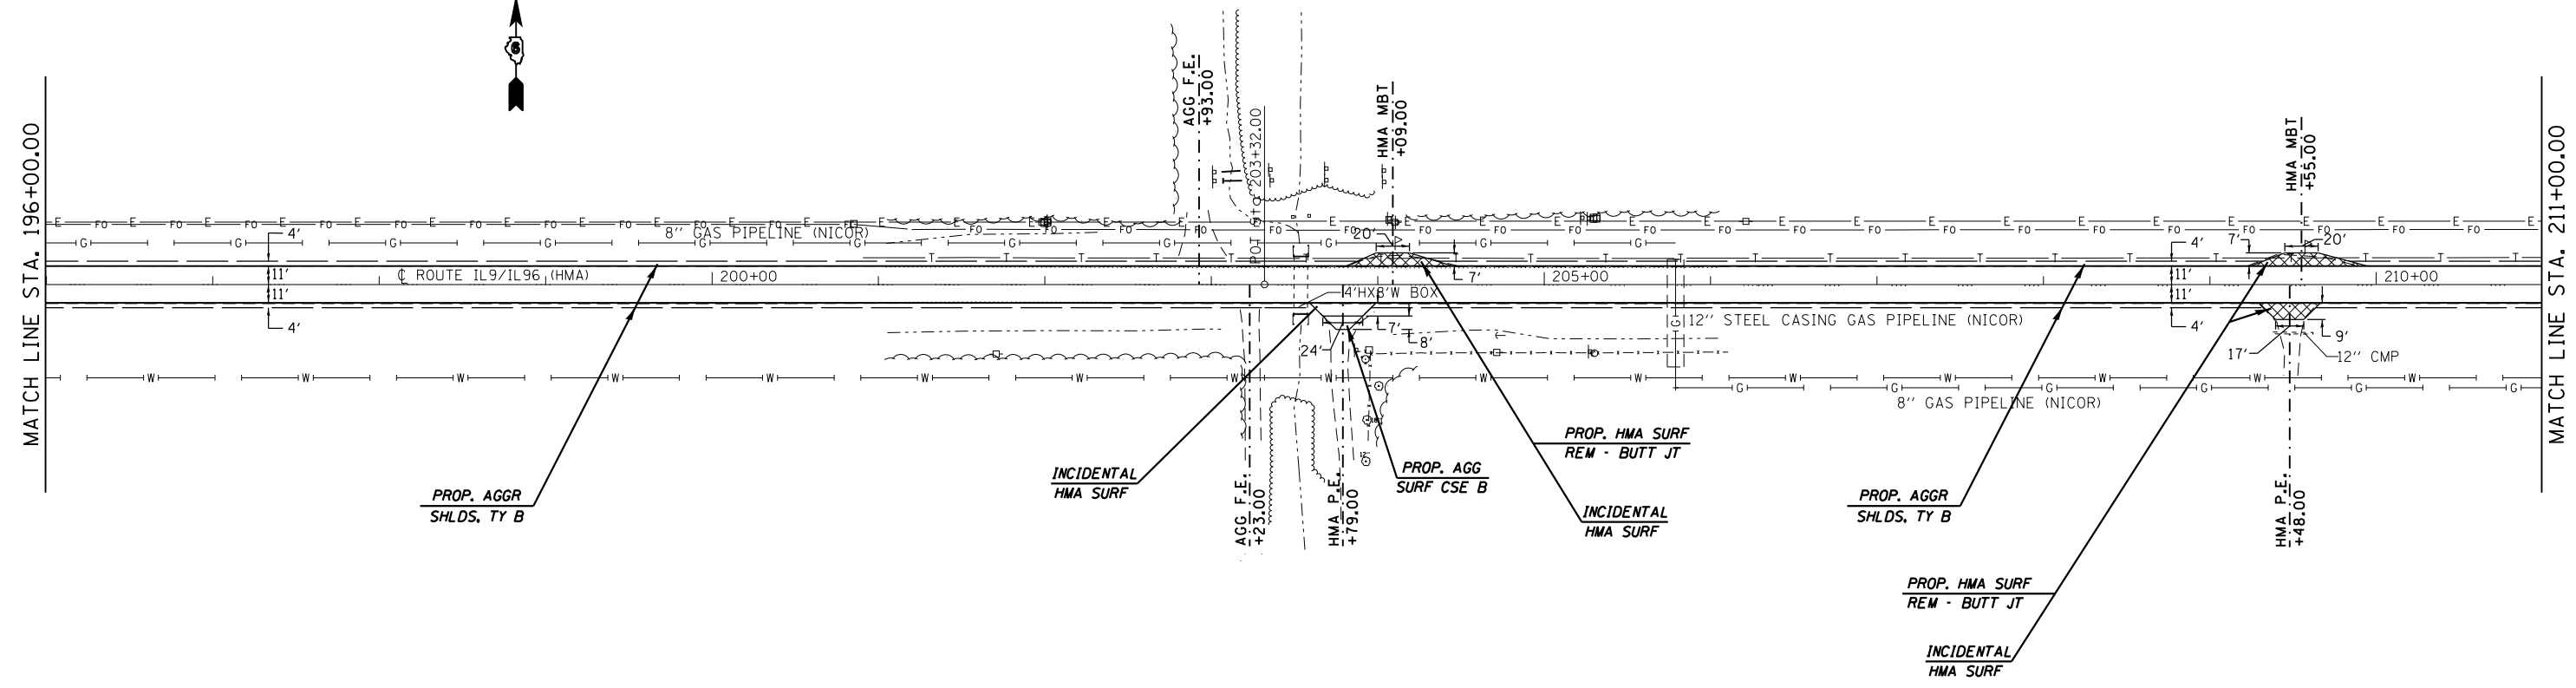

FILE NAME =	USER NAME = sparksgw	DESIGNED - JWC	REVISED -	STATE OF ILLINOIS DEPARTMENT OF TRANSPORTATION	PLAN SHEETS - IL 91L 96			F.A.P. RTE.	SECTION	COUNTY	TOTAL SHEETS	SHEET NO.
ci:\pwork\pwork\sparksgw\0296720\0672f32-sht-plan_rural.dgn	DRAWN - JWC	REVISED -						••	(119)RS-11,(113)RS-6	HANCOCK	95	41
Default	PLOT SCALE = 100.0000' / in.	CHECKED - JWC	REVISED -		SCALE: 50	SHEET 12 OF 18 SHEETS	STA. 186+00.00 TO STA. 211+00.00	CONTRACT NO. 72F32		ILLINOIS FED. AID PROJECT		
	PLOT DATE = Jun-06-2014 10:35:39AM	DATE -	REVISED -					**685 & 510				