



(27B)

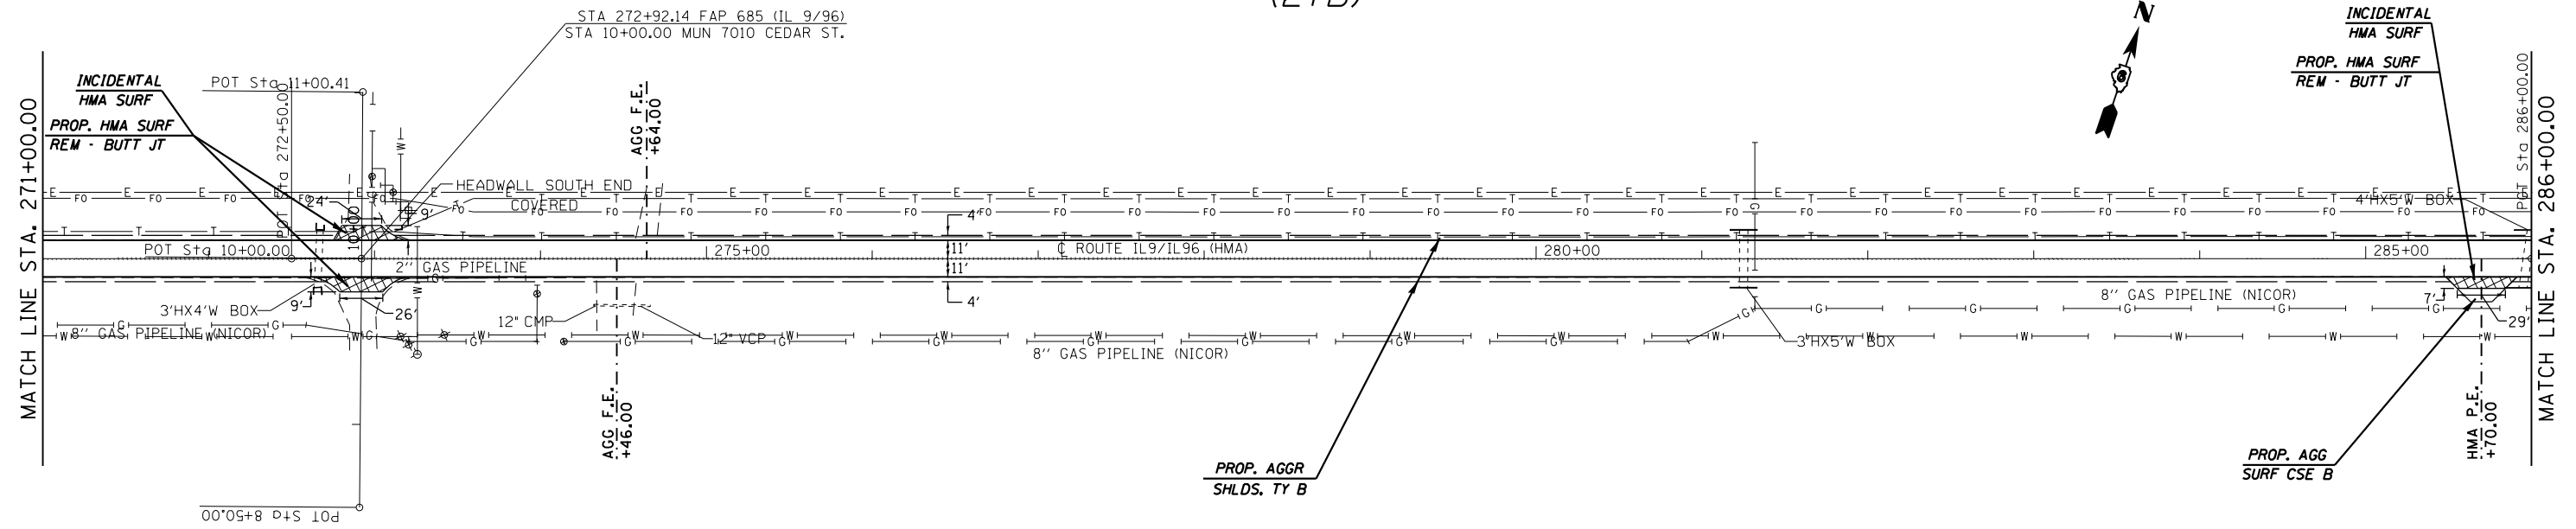

(27B)

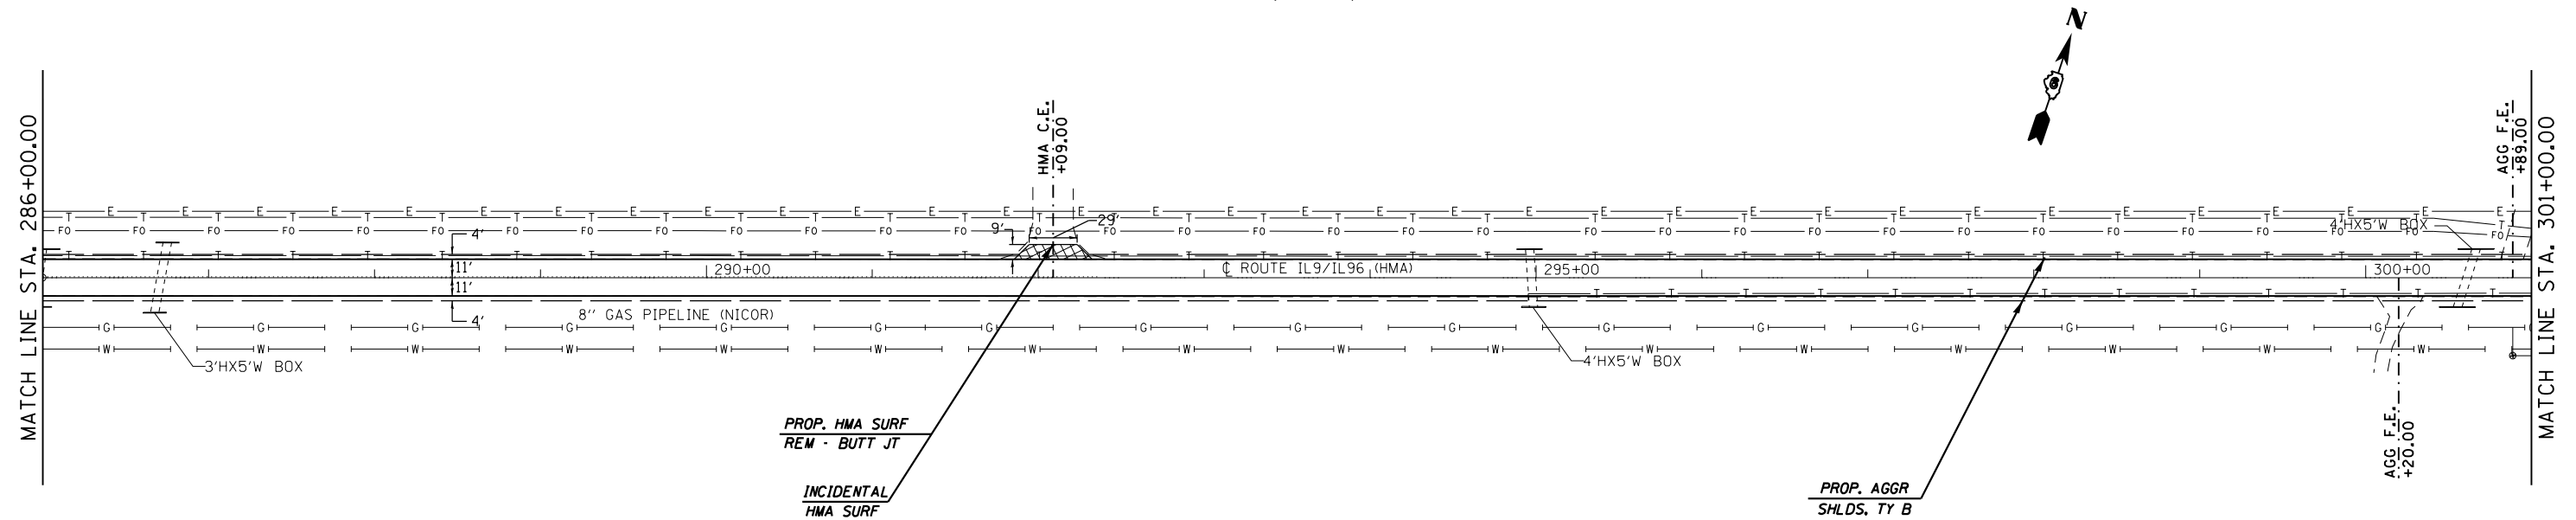

FILE NAME =	USER NAME = sparksgw	DESIGNED - JWC	REVISED -
c:\pwwork\pwwork\sparksgw\10296720\0672f32-sht-plan_rural.dgn		DRAWN - JWC	REVISED -
Default	PLOT SCALE = 100.0000' / in.	CHECKED - JWC	REVISED -
	PLOT DATE = Jun-06-2014 10:35:48AM	DATE -	REVISED -

STATE OF ILLINOIS
DEPARTMENT OF TRANSPORTATION

PLAN SHEETS - IL 91L 96

SCALE: 50 SHEET 15 OF 18 SHEETS STA. 271+00.00 TO STA. 301+00.00

F.A.P. RTE.	SECTION	COUNTY	TOTAL SHEETS	SHEET NO.
	(119)RS-11,(113)RS-6	HANCOCK	95	44
CONTRACT NO. 72F32				

**685 & 510

ILLINOIS FED. AID PROJECT