
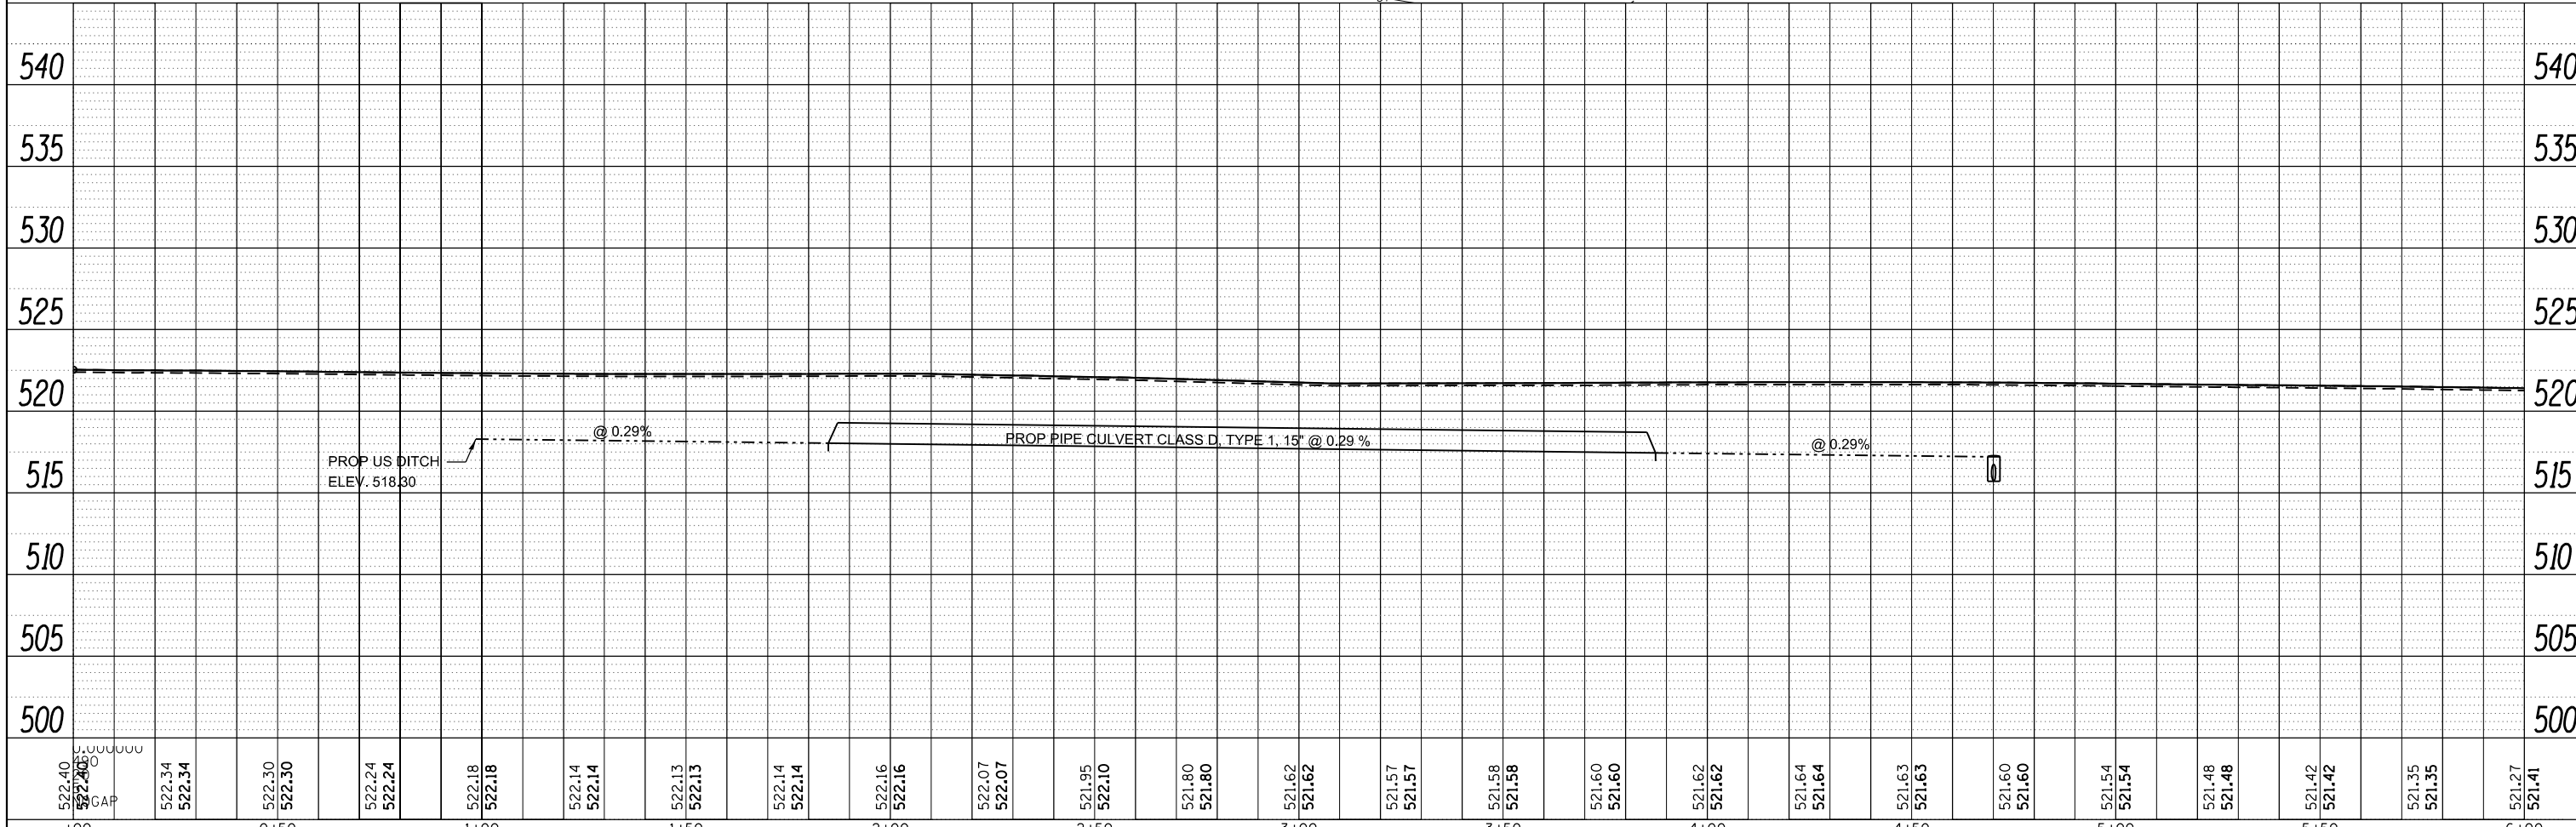


PLAN	SURVEYED	DATE
	PLOTTED	
	ALIGNED	
	CHECKED	
	FILED	
	NO.	
	BY	

PROFILE	SURVEYED	DATE
	PLOTTED	
	GRADES CHECKED	
	STRUCTURE	
	NOTATIONS	
	NO.	
	BY	

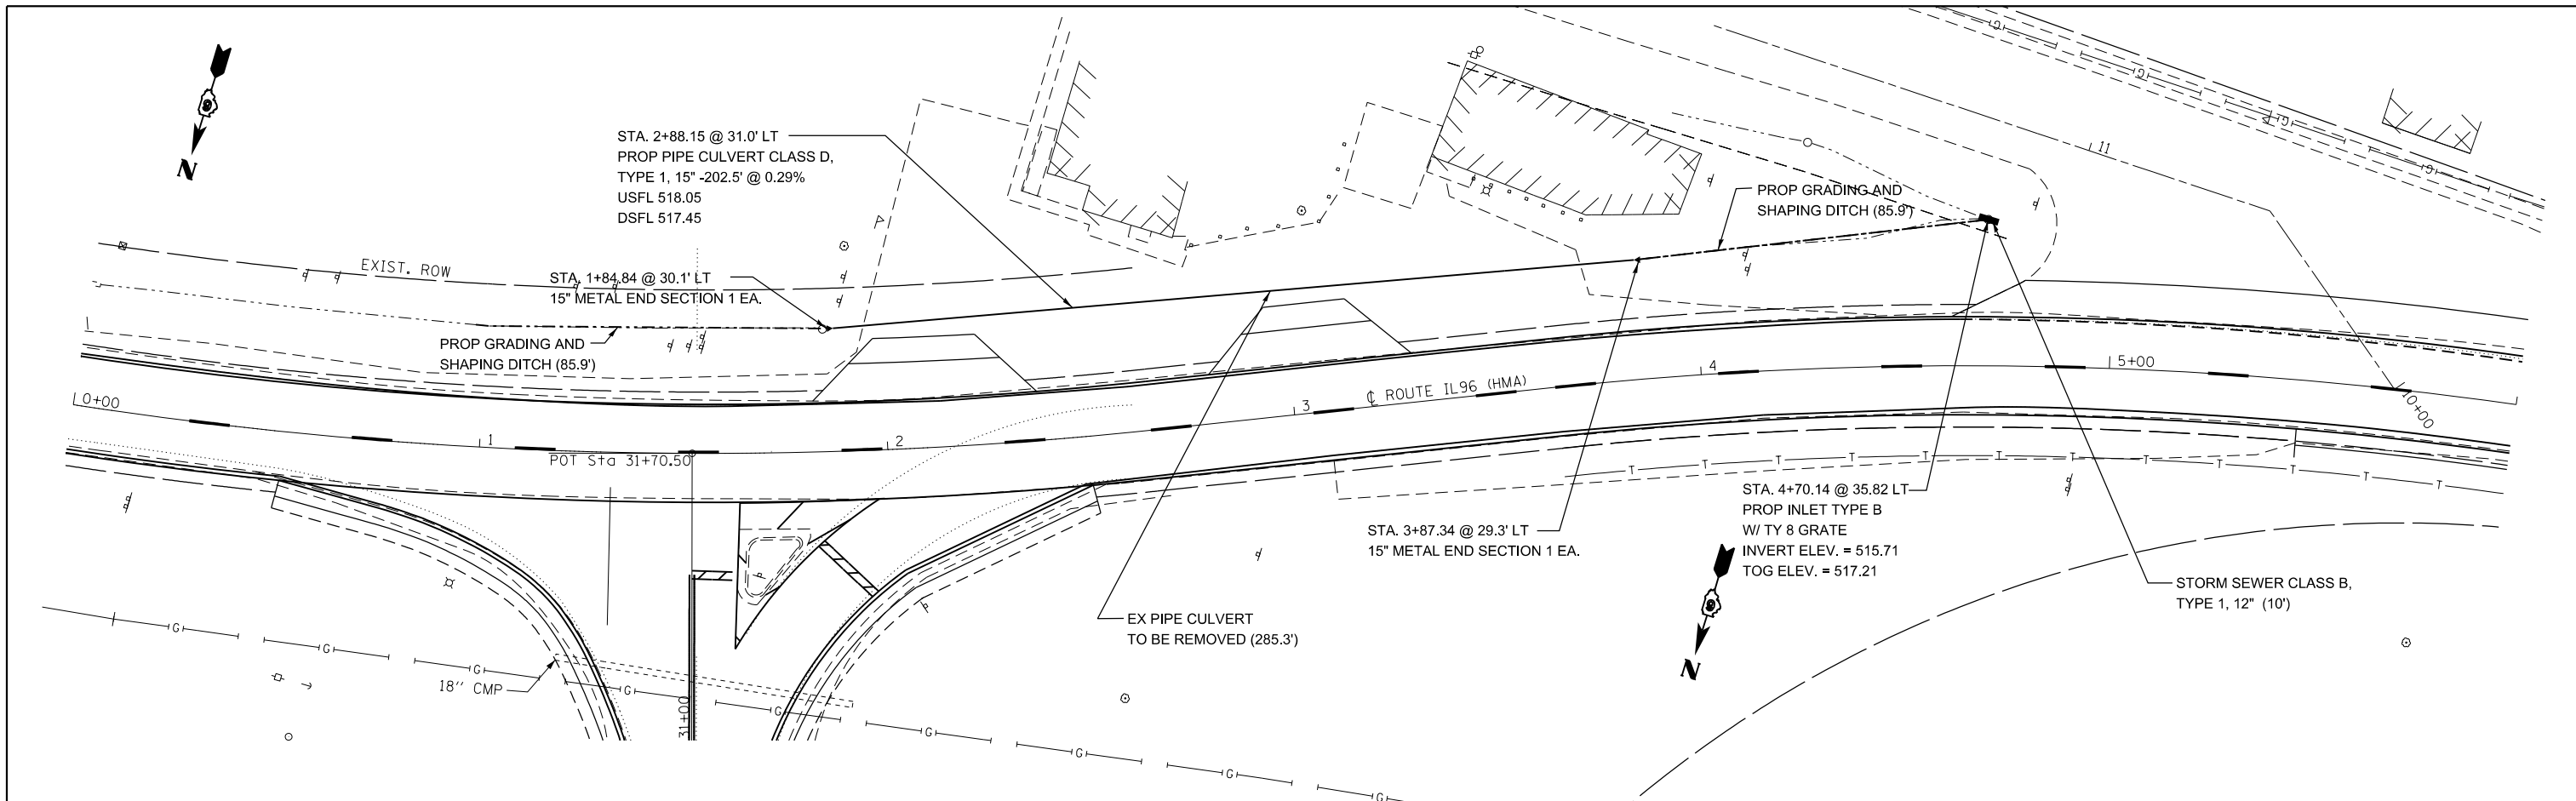

FILE NAME =	USER NAME = sparksgw	DESIGNED - FTS	REVISED -
c:\pwork\pwidot\sparksgw\d0296720\0672F32-shit-EntDitchInpr.f.dgn		DRAWN - FTS	REVISED -
Default	PLOT SCALE = 40.0000' / in.	CHECKED - JWC	REVISED -
	PLOT DATE = Jun-06-2014 10:35:54AM	DATE -	REVISED -

**STATE OF ILLINOIS  
DEPARTMENT OF TRANSPORTATION**

**DRAINAGE DETAIL IL 96**

SCALE: 20 SHEET 1 OF 1 SHEETS STA. 0+00.00 TO STA. 6+00.00

F.A.P. RTE.	SECTION	COUNTY	TOTAL SHEETS	SHEET NO.
	(119)RS-11,(113)RS-6	HANCOCK	95	56
CONTRACT NO. 72F32			ILLINOIS FED. AID PROJECT	