


DATE	
BY	
FINAL SURVEY	SURVEYED
NOTE BOOK	PLOTTED
NO.	TEMPLATE
	AREAS CHECKED

DATE	
BY	
ORIGINAL SURVEY	SURVEYED
NOTE BOOK	PLOTTED
NO.	TEMPLATE
	AREAS CHECKED

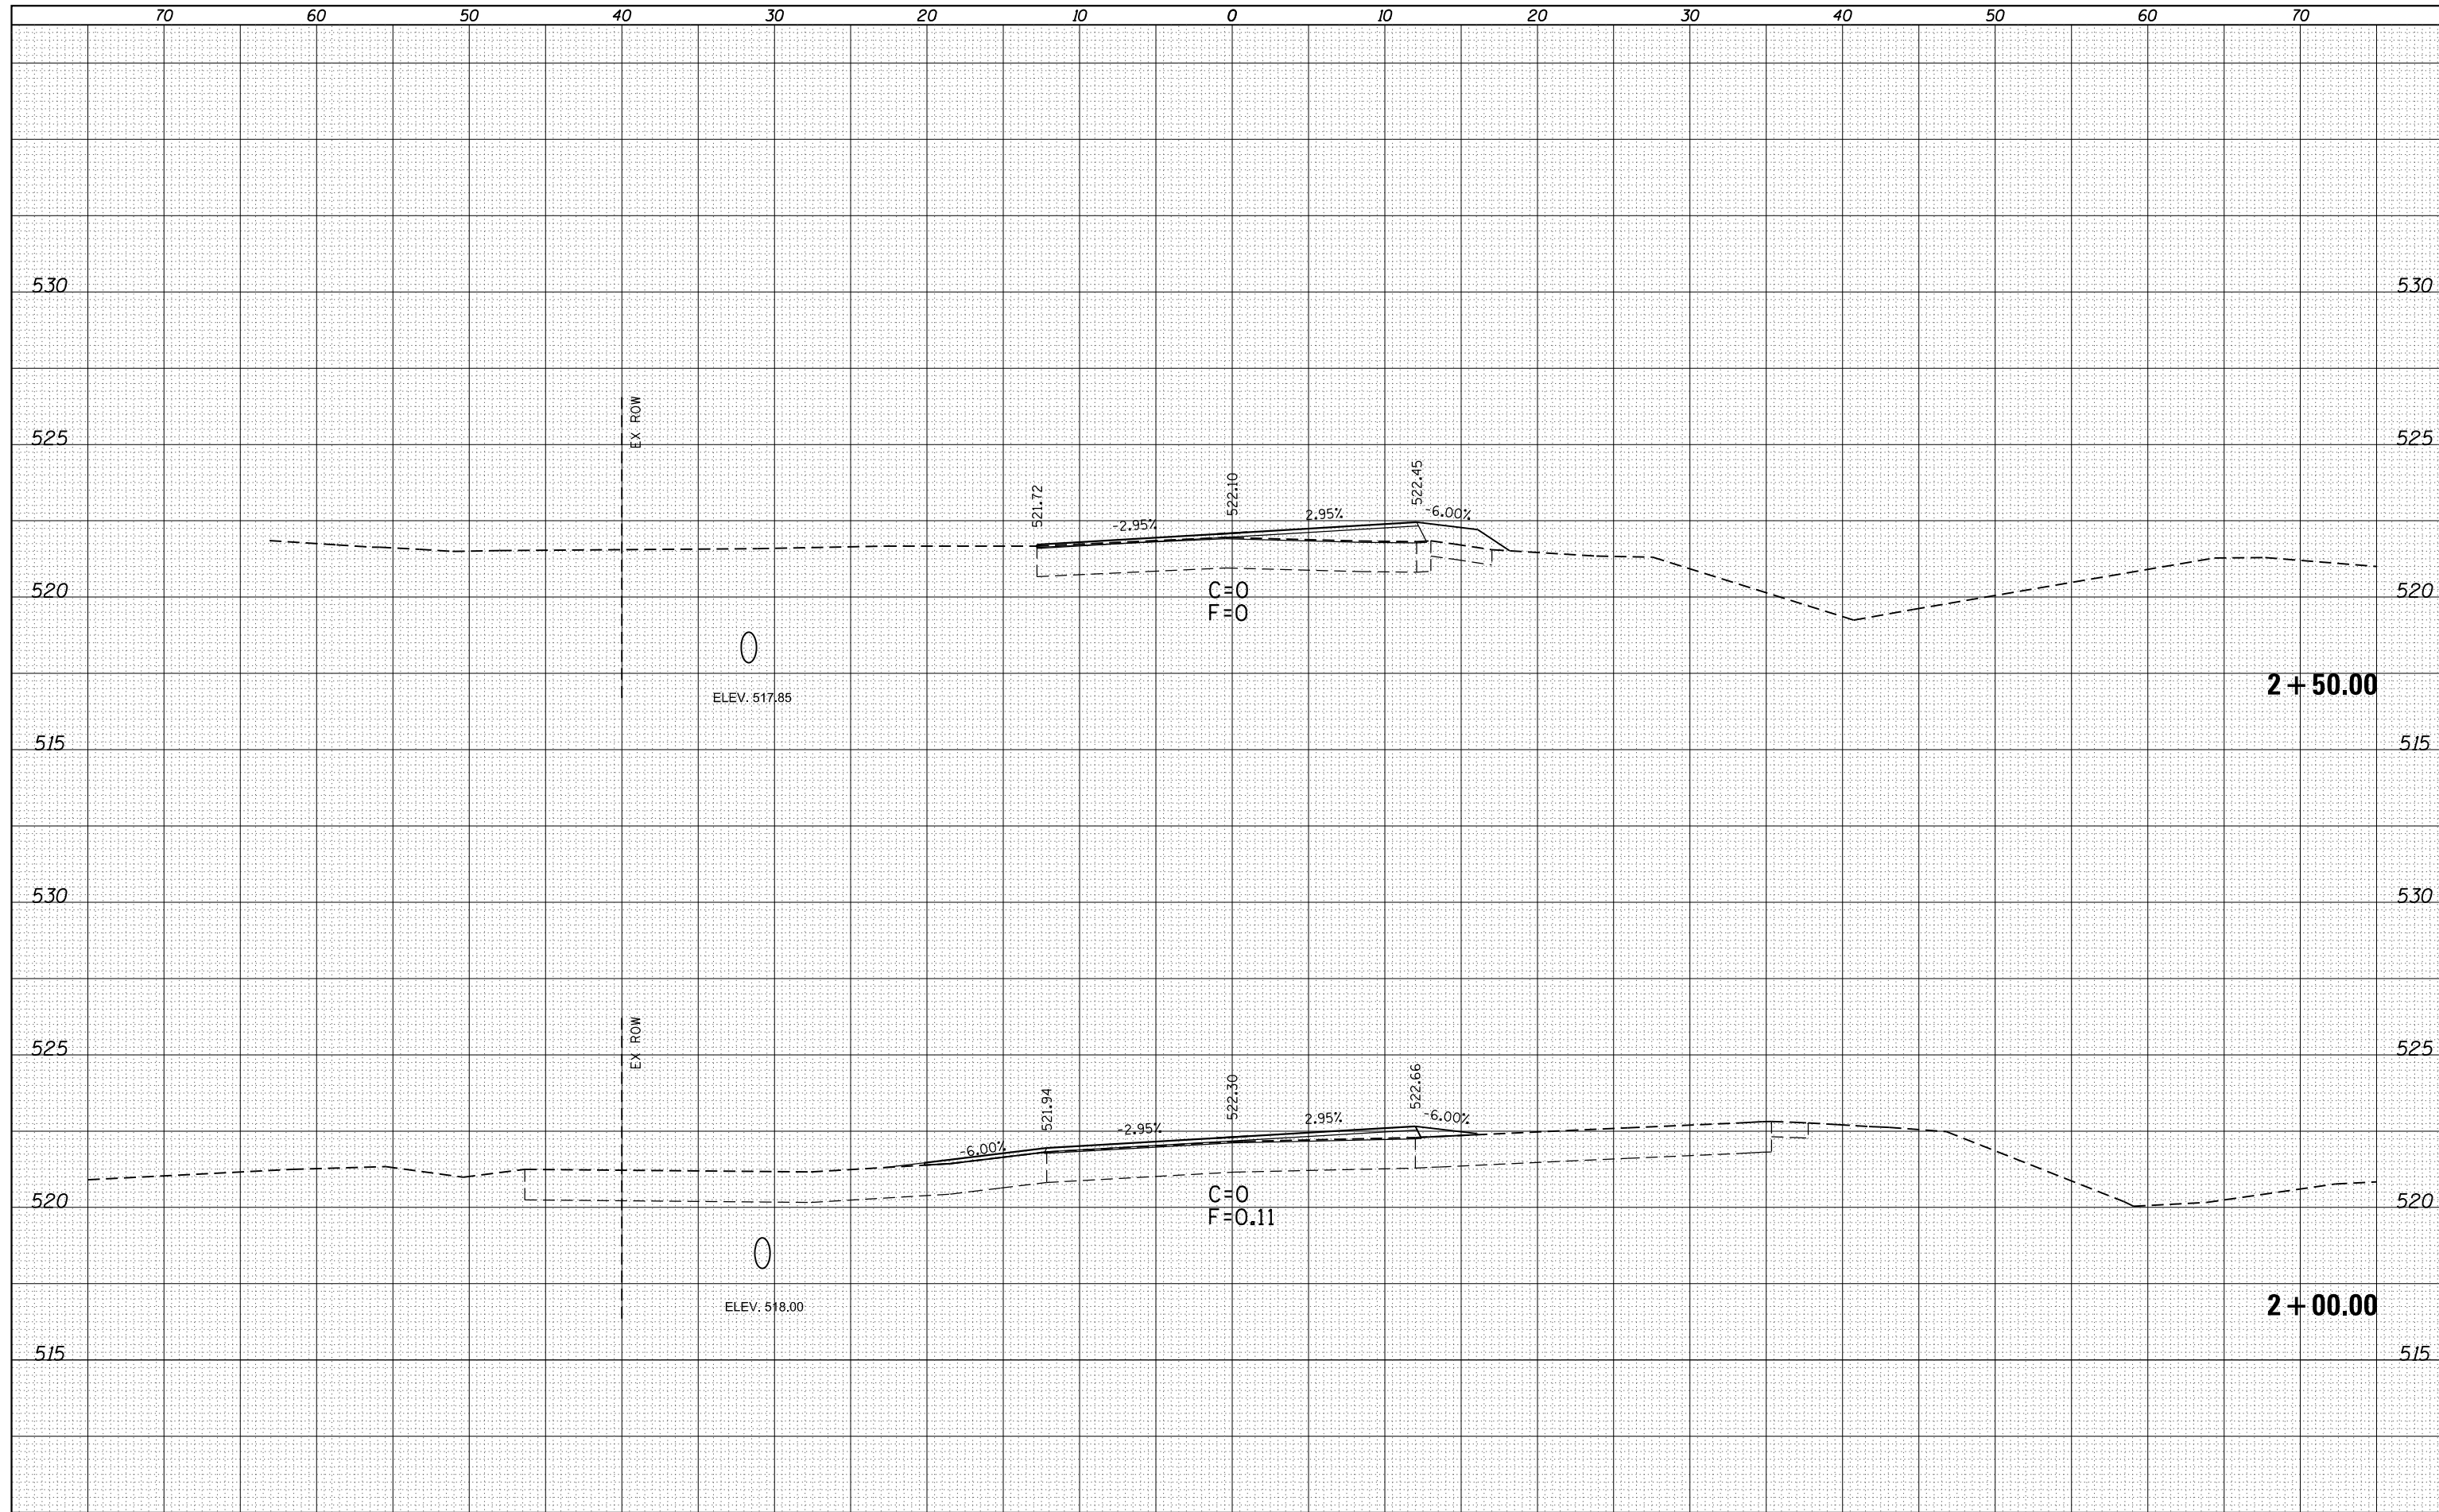

FILE NAME =	USER NAME = sparksq	DESIGNED -	FTS	REVISED -	
c:\pw\work\p\dot\sparksq\ad0296720\0672f32-sh	csst\ntot.dgn	DRAWN -	FTS	REVISED -	
Default	PLOT SCALE = 10.0000 / in.	CHECKED -	JWC	REVISED -	
	PLOT DATE = Jun-06-2014 10:36:04AM	DATE -		REVISED -	

**STATE OF ILLINOIS
DEPARTMENT OF TRANSPORTATION**

CROSS SECTIONS IL 96

SCALE: SHEET 2 OF 30 SHEETS STA. 2+00.00 TO STA. 2+50.00

F.A.P. RTE.	SECTION	COUNTY	TOTAL SHEETS	SHEET NO.
••	(119)RS-11,(113)RS-6	HANCOCK	95	67
			CONTRACT NO. 72F32	

ILLINOIS FED. AID PROJECT
** 685 & 510