


DATE	
BY	
FINAL SURVEY	SURVEYED
NOTE BOOK	PLOTTED
NO.	TEMPLATE
	AREAS CHECKED

DATE	
BY	
ORIGINAL SURVEY	SURVEYED
NOTE BOOK	PLOTTED
NO.	TEMPLATE
	AREAS CHECKED

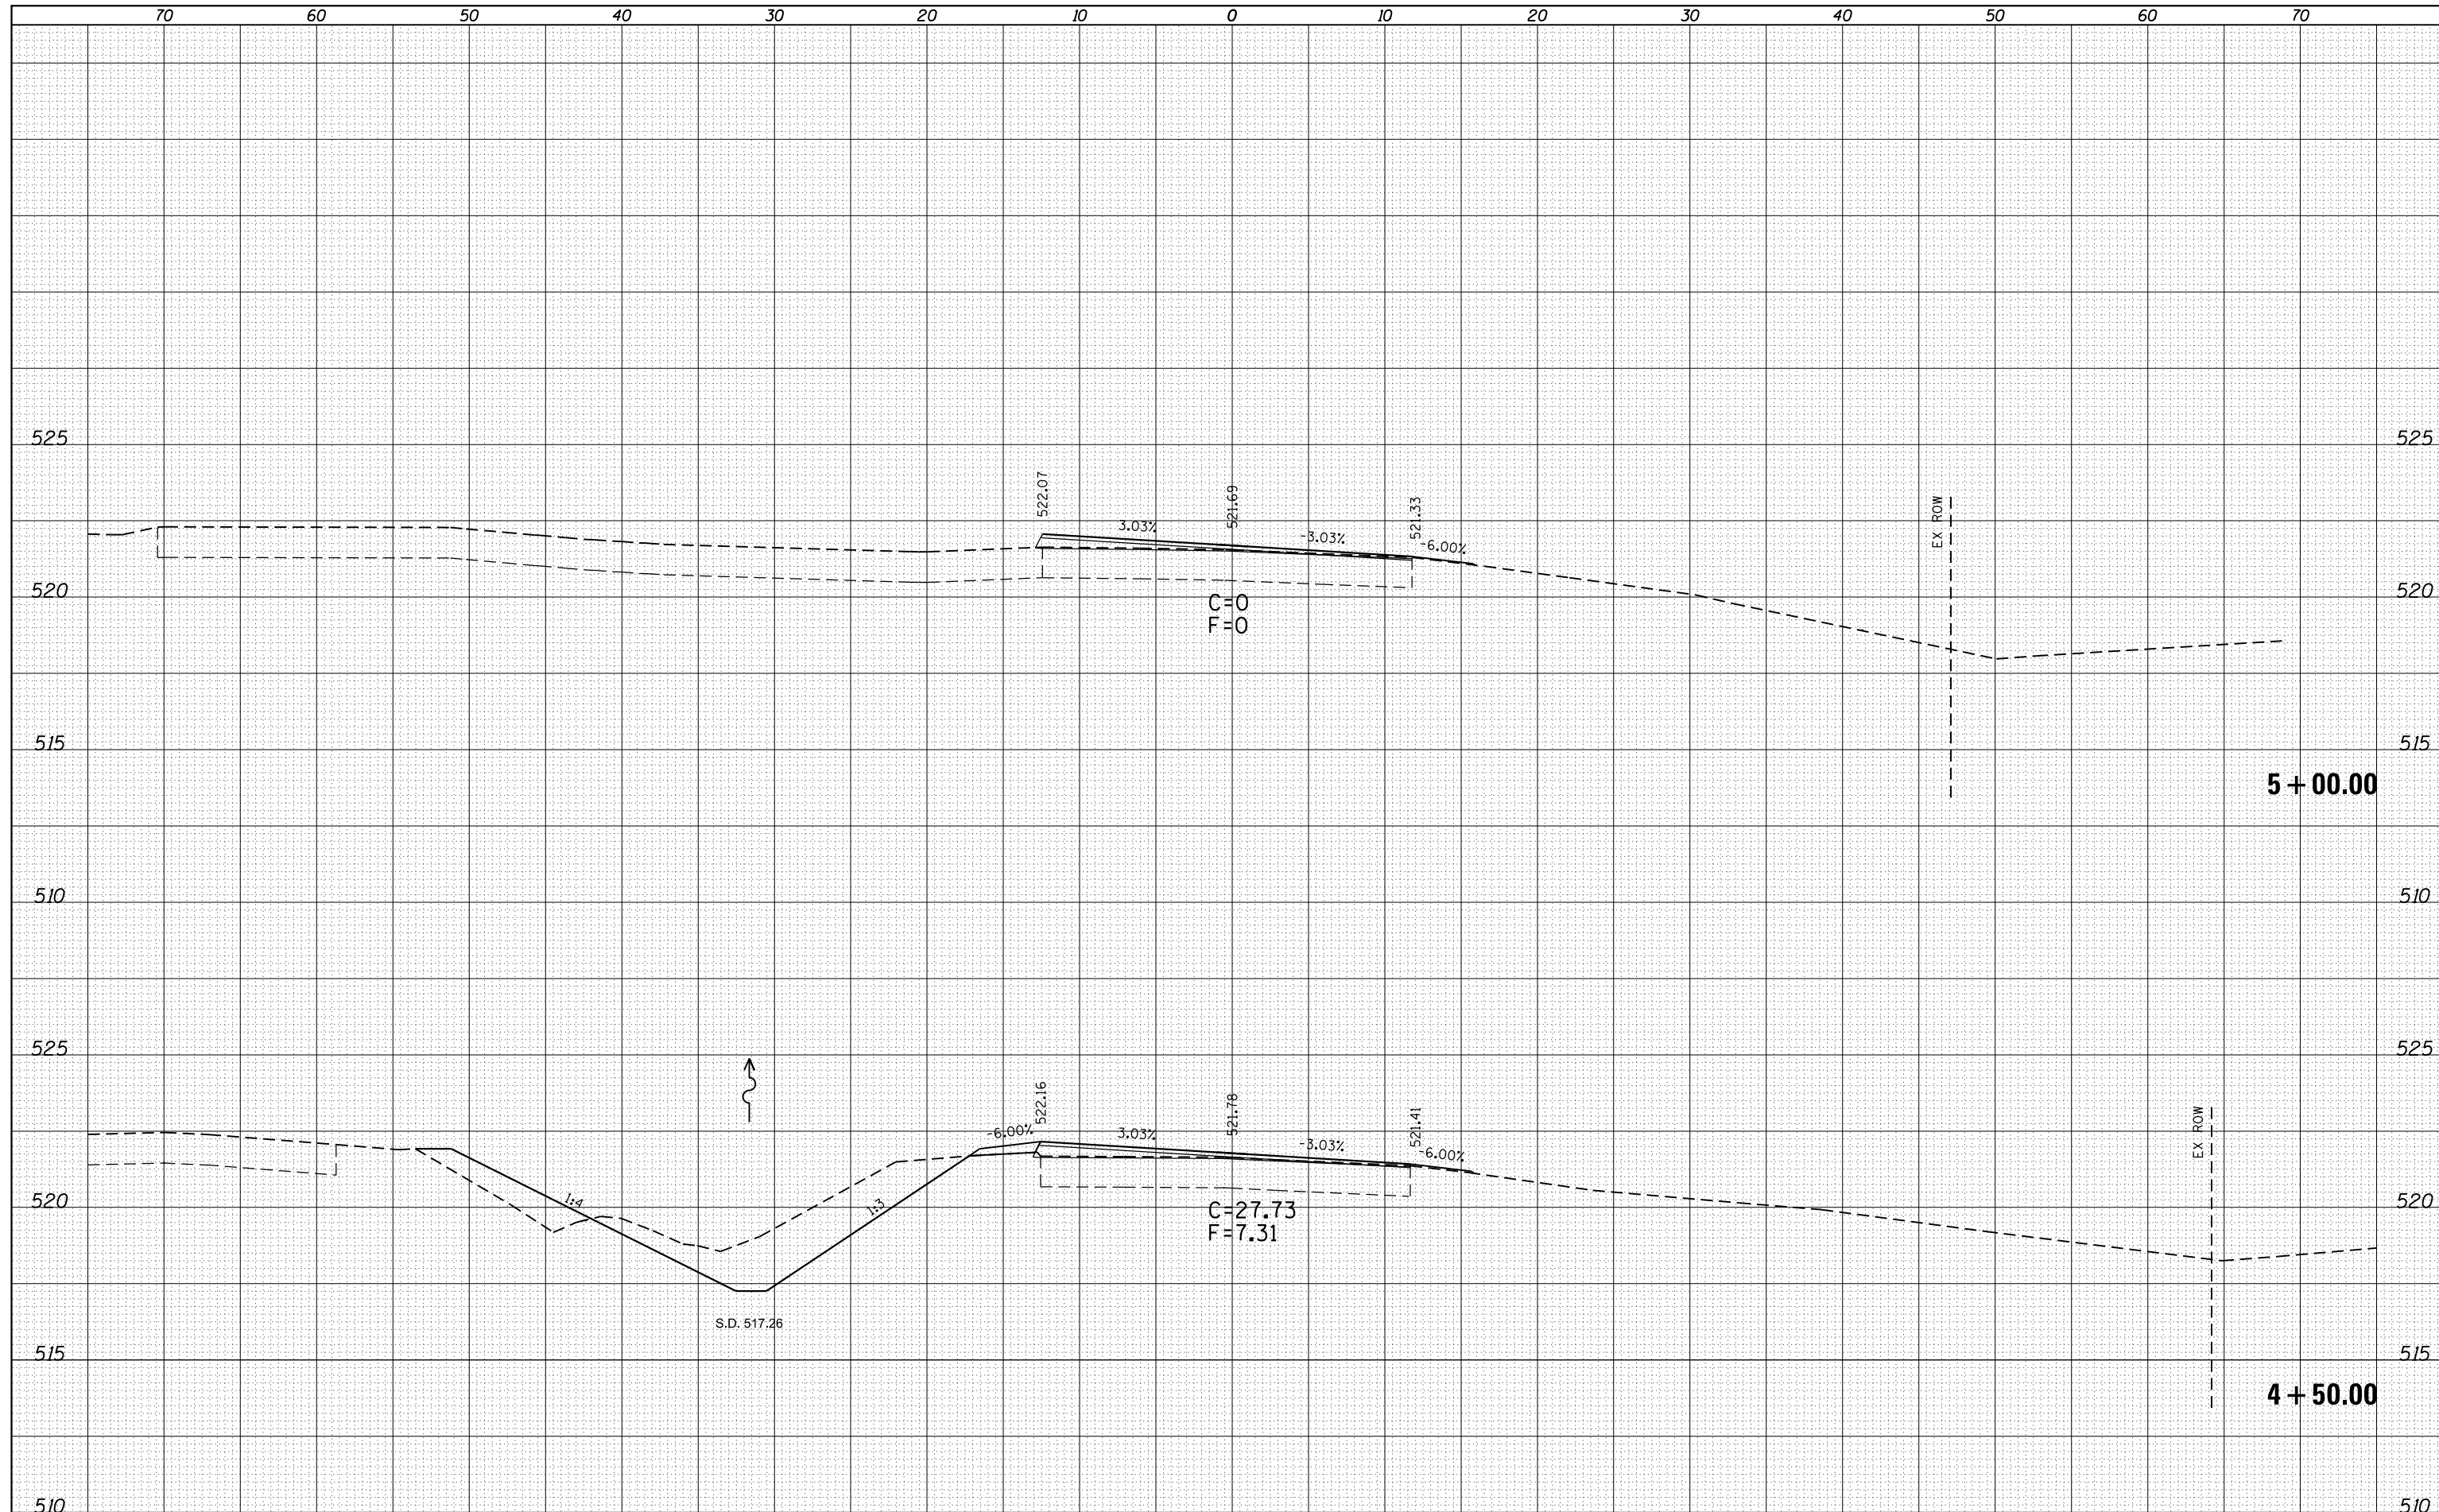

FILE NAME =	USER NAME = sparksq	DESIGNED - FTS	REVISED -
es:\pw\work\p\dot\sparksq\ad0296720\0672f32-sh\csst.note.dgn		DRAWN - FTS	REVISED -
Default	PLOT SCALE = 10.0000' / in.	CHECKED - JWC	REVISED -
	PLOT DATE = Jun-06-2014 10:36:04AM	DATE -	REVISED -

**STATE OF ILLINOIS  
DEPARTMENT OF TRANSPORTATION**

**CROSS SECTIONS IL 96**

SCALE: SHEET 4 OF 30 SHEETS STA. 4+50.00 TO STA. 5+00.00

F.A.P. RTE.	SECTION	COUNTY	TOTAL SHEETS	SHEET NO.
••	(119)RS-11,(113)RS-6	HANCOCK	95	69
CONTRACT NO. 72F32			ILLINOIS FED. AID PROJECT	

•• 685 & 510