


DATE	
BY	
FINAL SURVEY	SURVEYED
NOTE BOOK	PLOTTED
NO.	TEMPLATE
	AREAS
	CHECKED

DATE	
BY	
ORIGINAL SURVEY	SURVEYED
NOTE BOOK	PLOTTED
NO.	TEMPLATE
	AREAS
	CHECKED

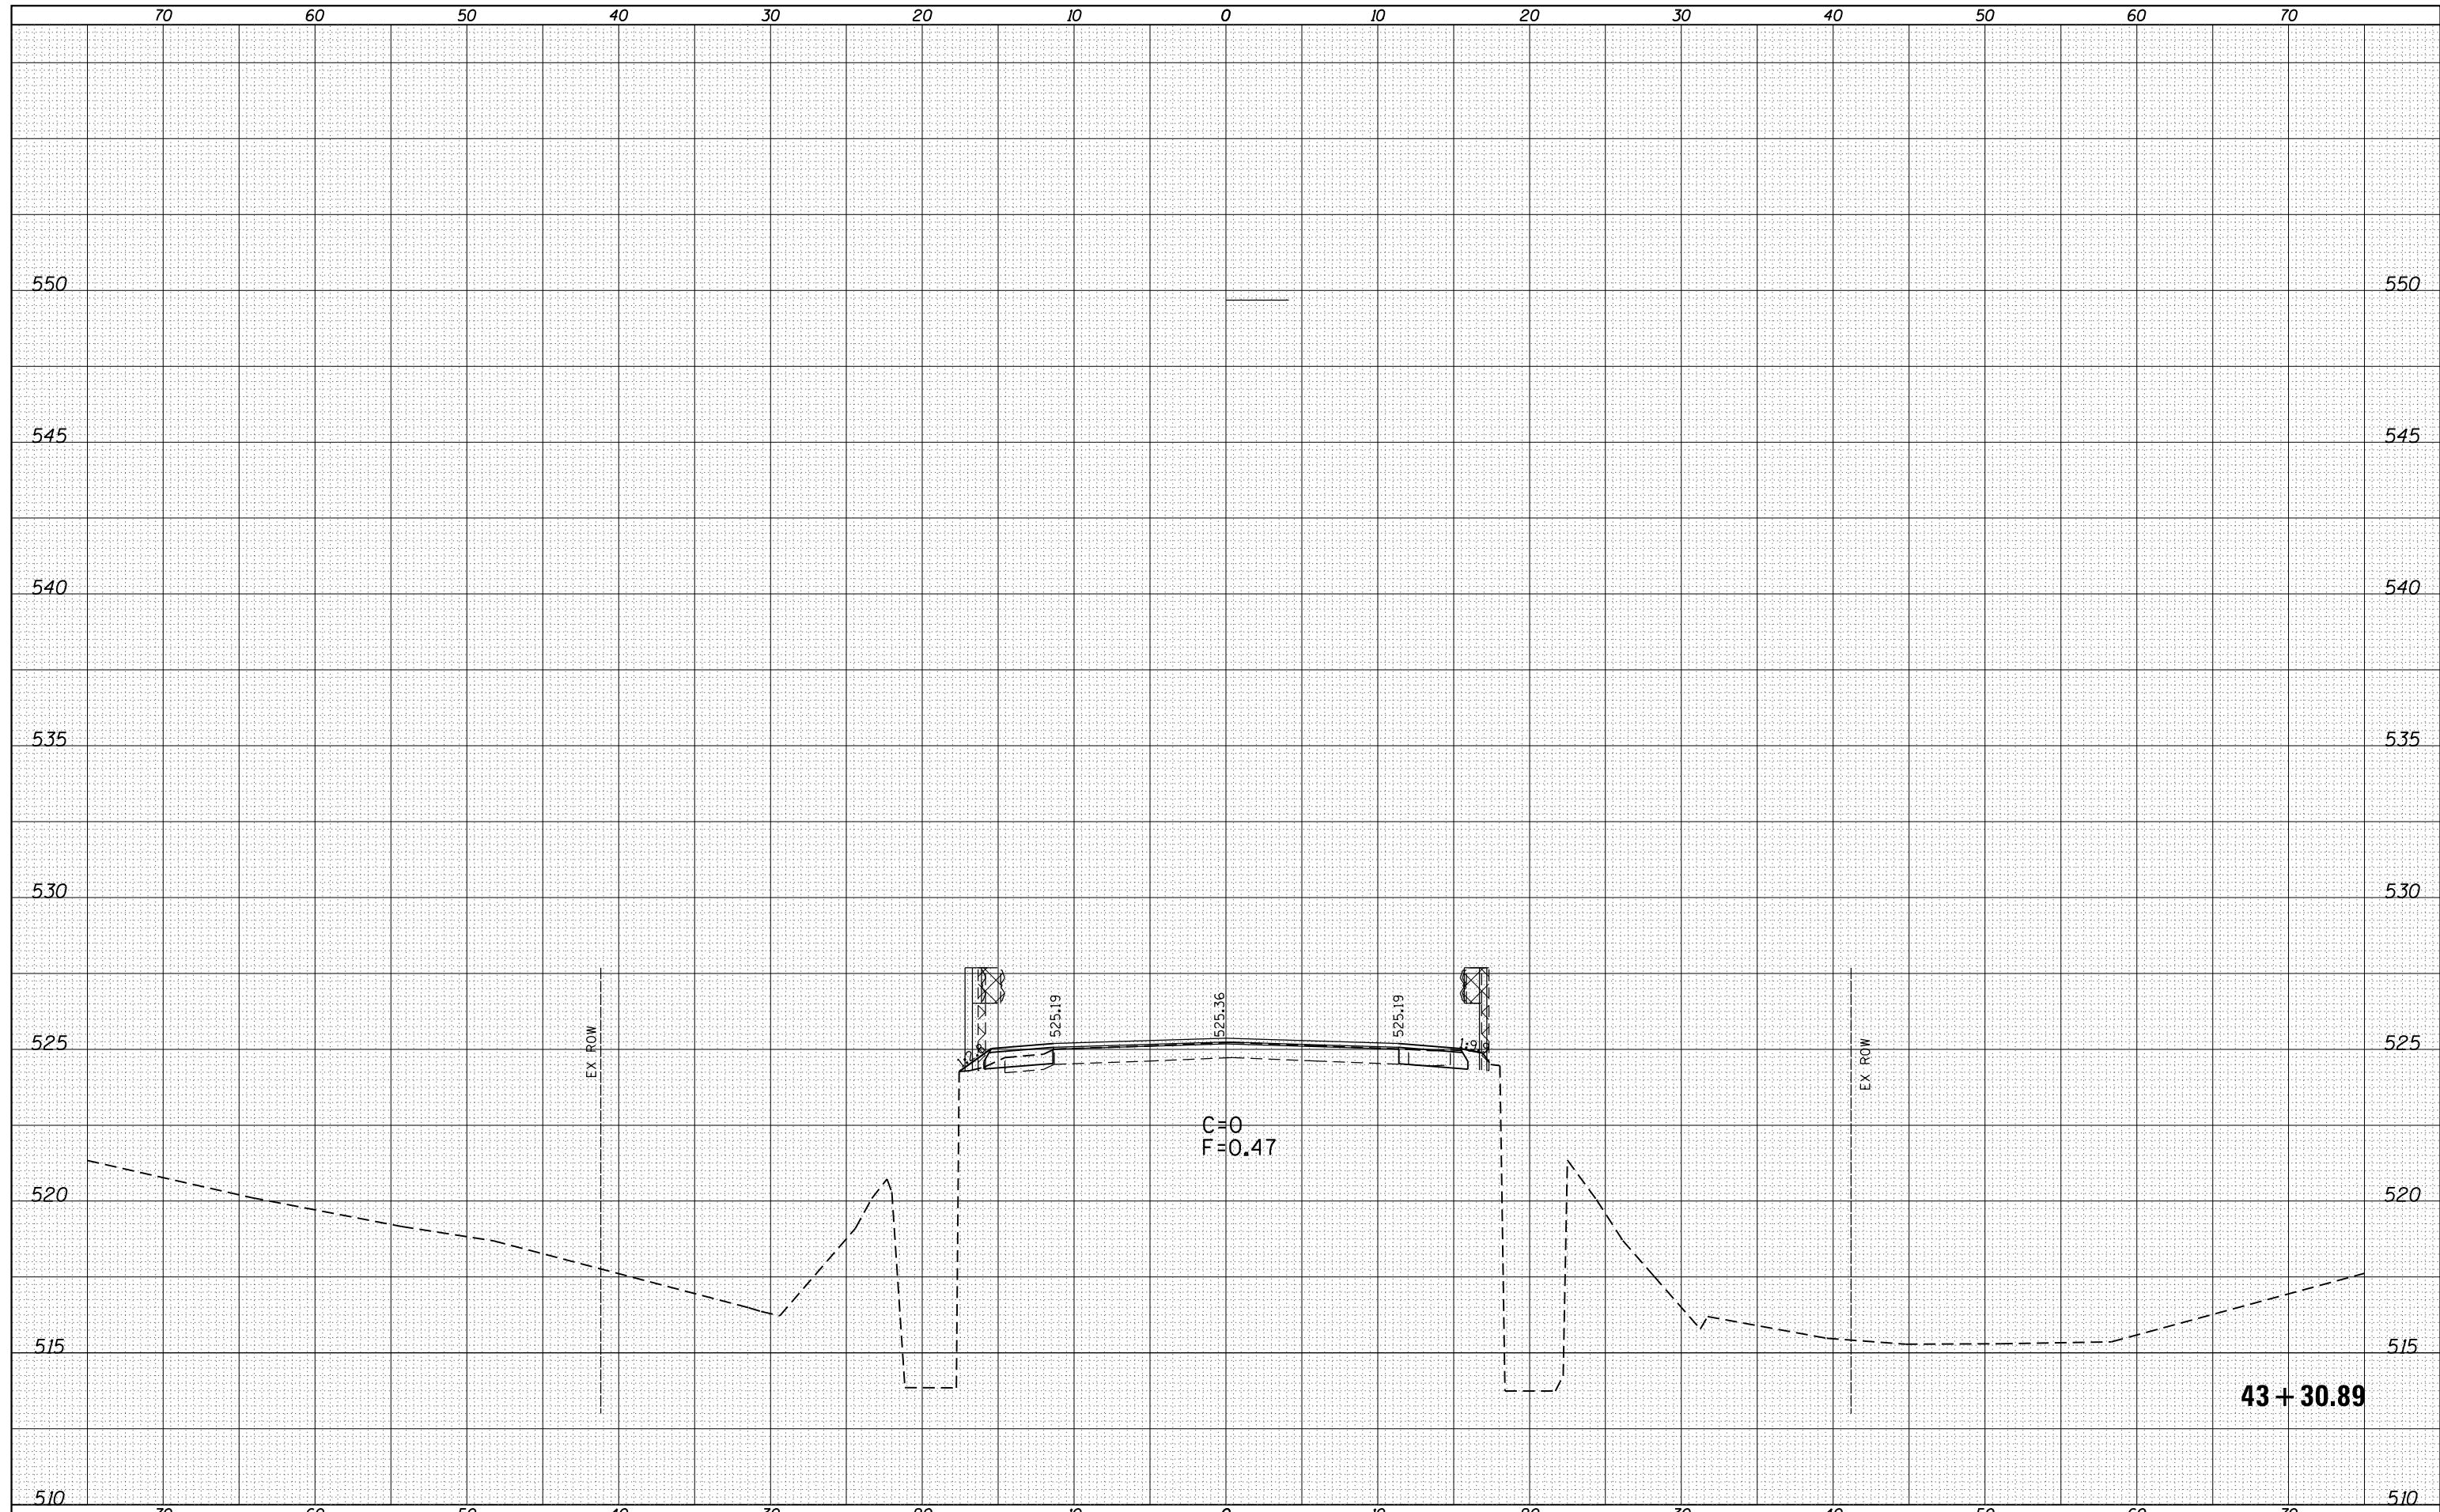

FILE NAME =	USER NAME = sparksgw	DESIGNED - JWC	REVISED -
c:\pw\work\pwidot\sparksgw\d0296720\0672F32-sh	csstgrsec.dgn	DRAWN - JWC	REVISED -
Default	PLOT SCALE = 10.0000 / in.	CHECKED - JWC	REVISED -
	PLOT DATE = Jun-06-2014 10:36:08AM	DATE -	REVISED -

**STATE OF ILLINOIS
DEPARTMENT OF TRANSPORTATION**

CROSS SECTIONS IL 94L 96			
SCALE:	SHEET 7 OF 30 SHEETS	STA. 43+30.89	TO STA.

F.A.P. RTE.	SECTION	COUNTY	TOTAL SHEETS	SHEET NO.
..	(119)RS-11,(113)RS-6	HANCOCK	95	72
CONTRACT NO. 72F32			ILLINOIS FED. AID PROJECT	