


DATE	
BY	
FINAL SURVEY	SURVEYED
NOTE BOOK	PLOTTED
NO.	TEMPLATE
	AREAS
	CHECKED

DATE	
BY	
ORIGINAL SURVEY	SURVEYED
NOTE BOOK	PLOTTED
NO.	TEMPLATE
	AREAS
	CHECKED

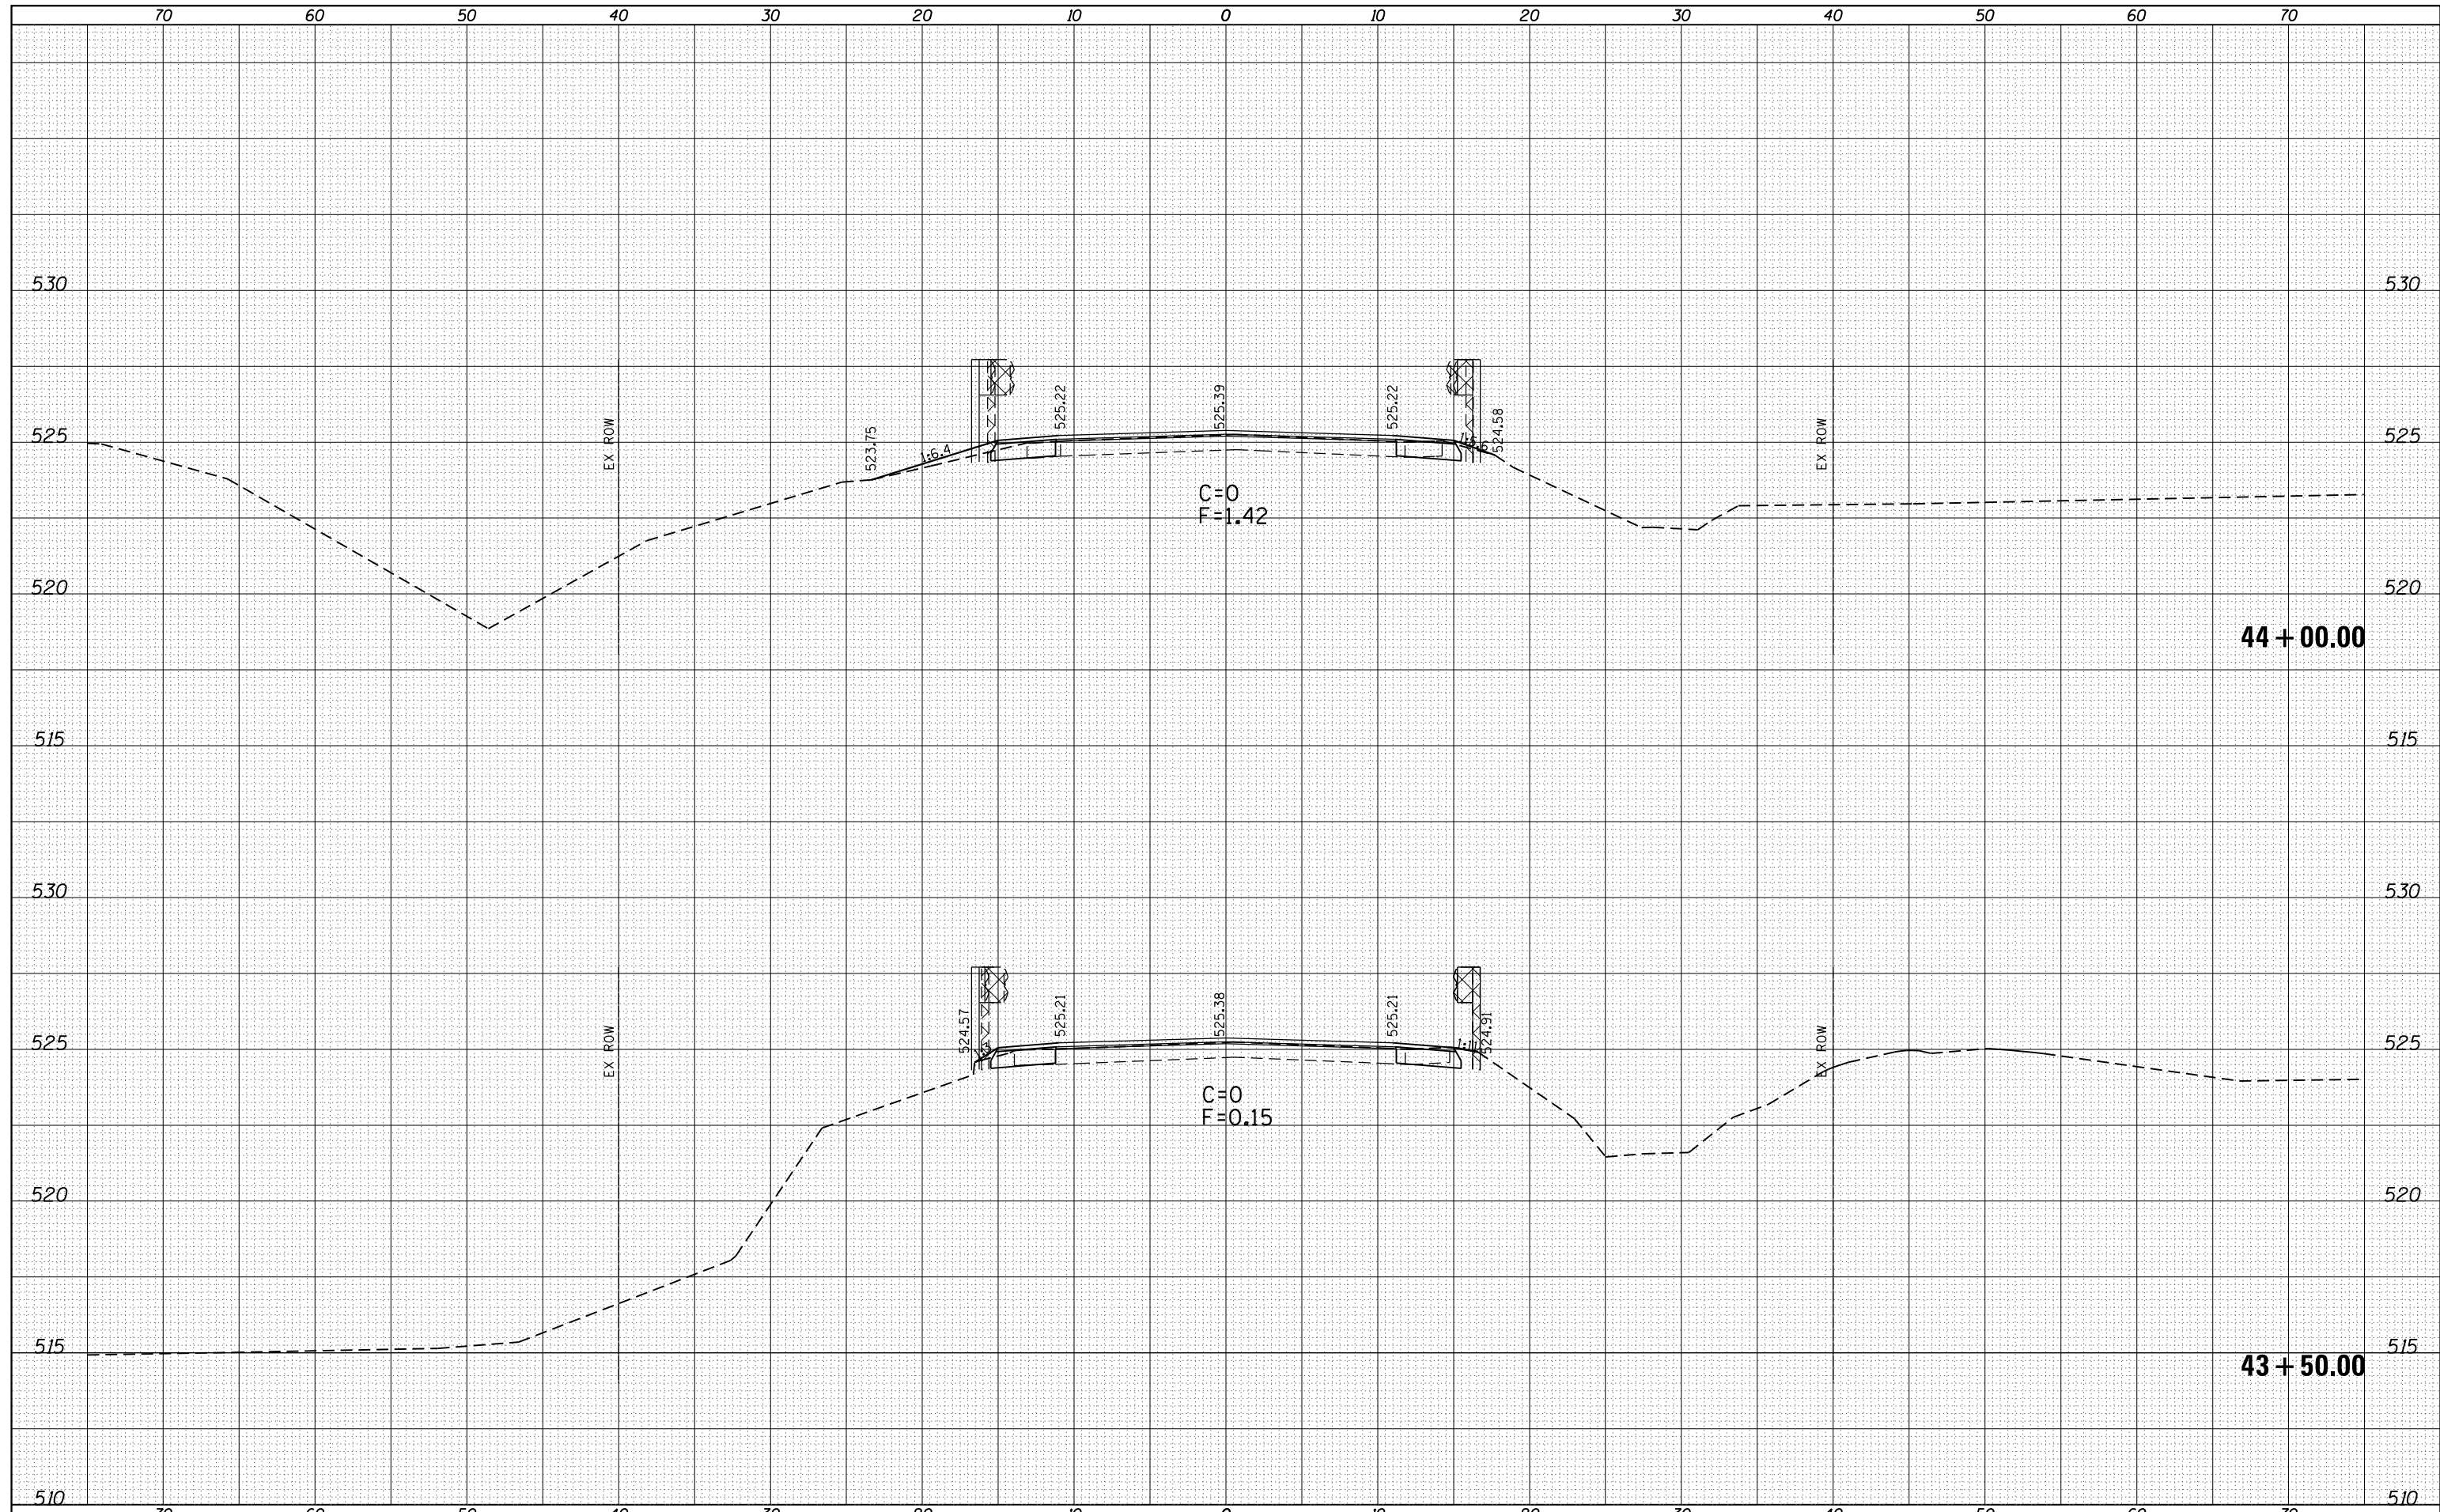

FILE NAME =	USER NAME = sparksq	DESIGNED - JWC	REVISED -	STATE OF ILLINOIS DEPARTMENT OF TRANSPORTATION	CROSS SECTIONS IL 94L 96			F.A.P. RTE.	SECTION	COUNTY	TOTAL SHEETS	SHEET NO.	
Default	c:\pw\work\p\dot\sparksq\ad0296720\0672F32-sh\sshtgrsec.dgn	DRAWN - JWC	REVISED -		SCALE:	SHEET 8	OF 30	SHEETS	STA. 43+50.00	TO STA. 44+00.00	ILLINOIS FED. AID PROJECT	95	73
		CHECKED - JWC	REVISED -							CONTRACT NO.	72F32		
		DATE - Jun-06-2014 10:36:00AM	REVISED -										