


BY	DATE
FINAL SURVEY	SURVEYED
NOTE BOOK	PLOTTED
NO.	TEMPLATE
	AREAS
	CHECKED

BY	DATE
ORIGINAL SURVEY	SURVEYED
NOTE BOOK	PLOTTED
NO.	TEMPLATE
	AREAS
	CHECKED

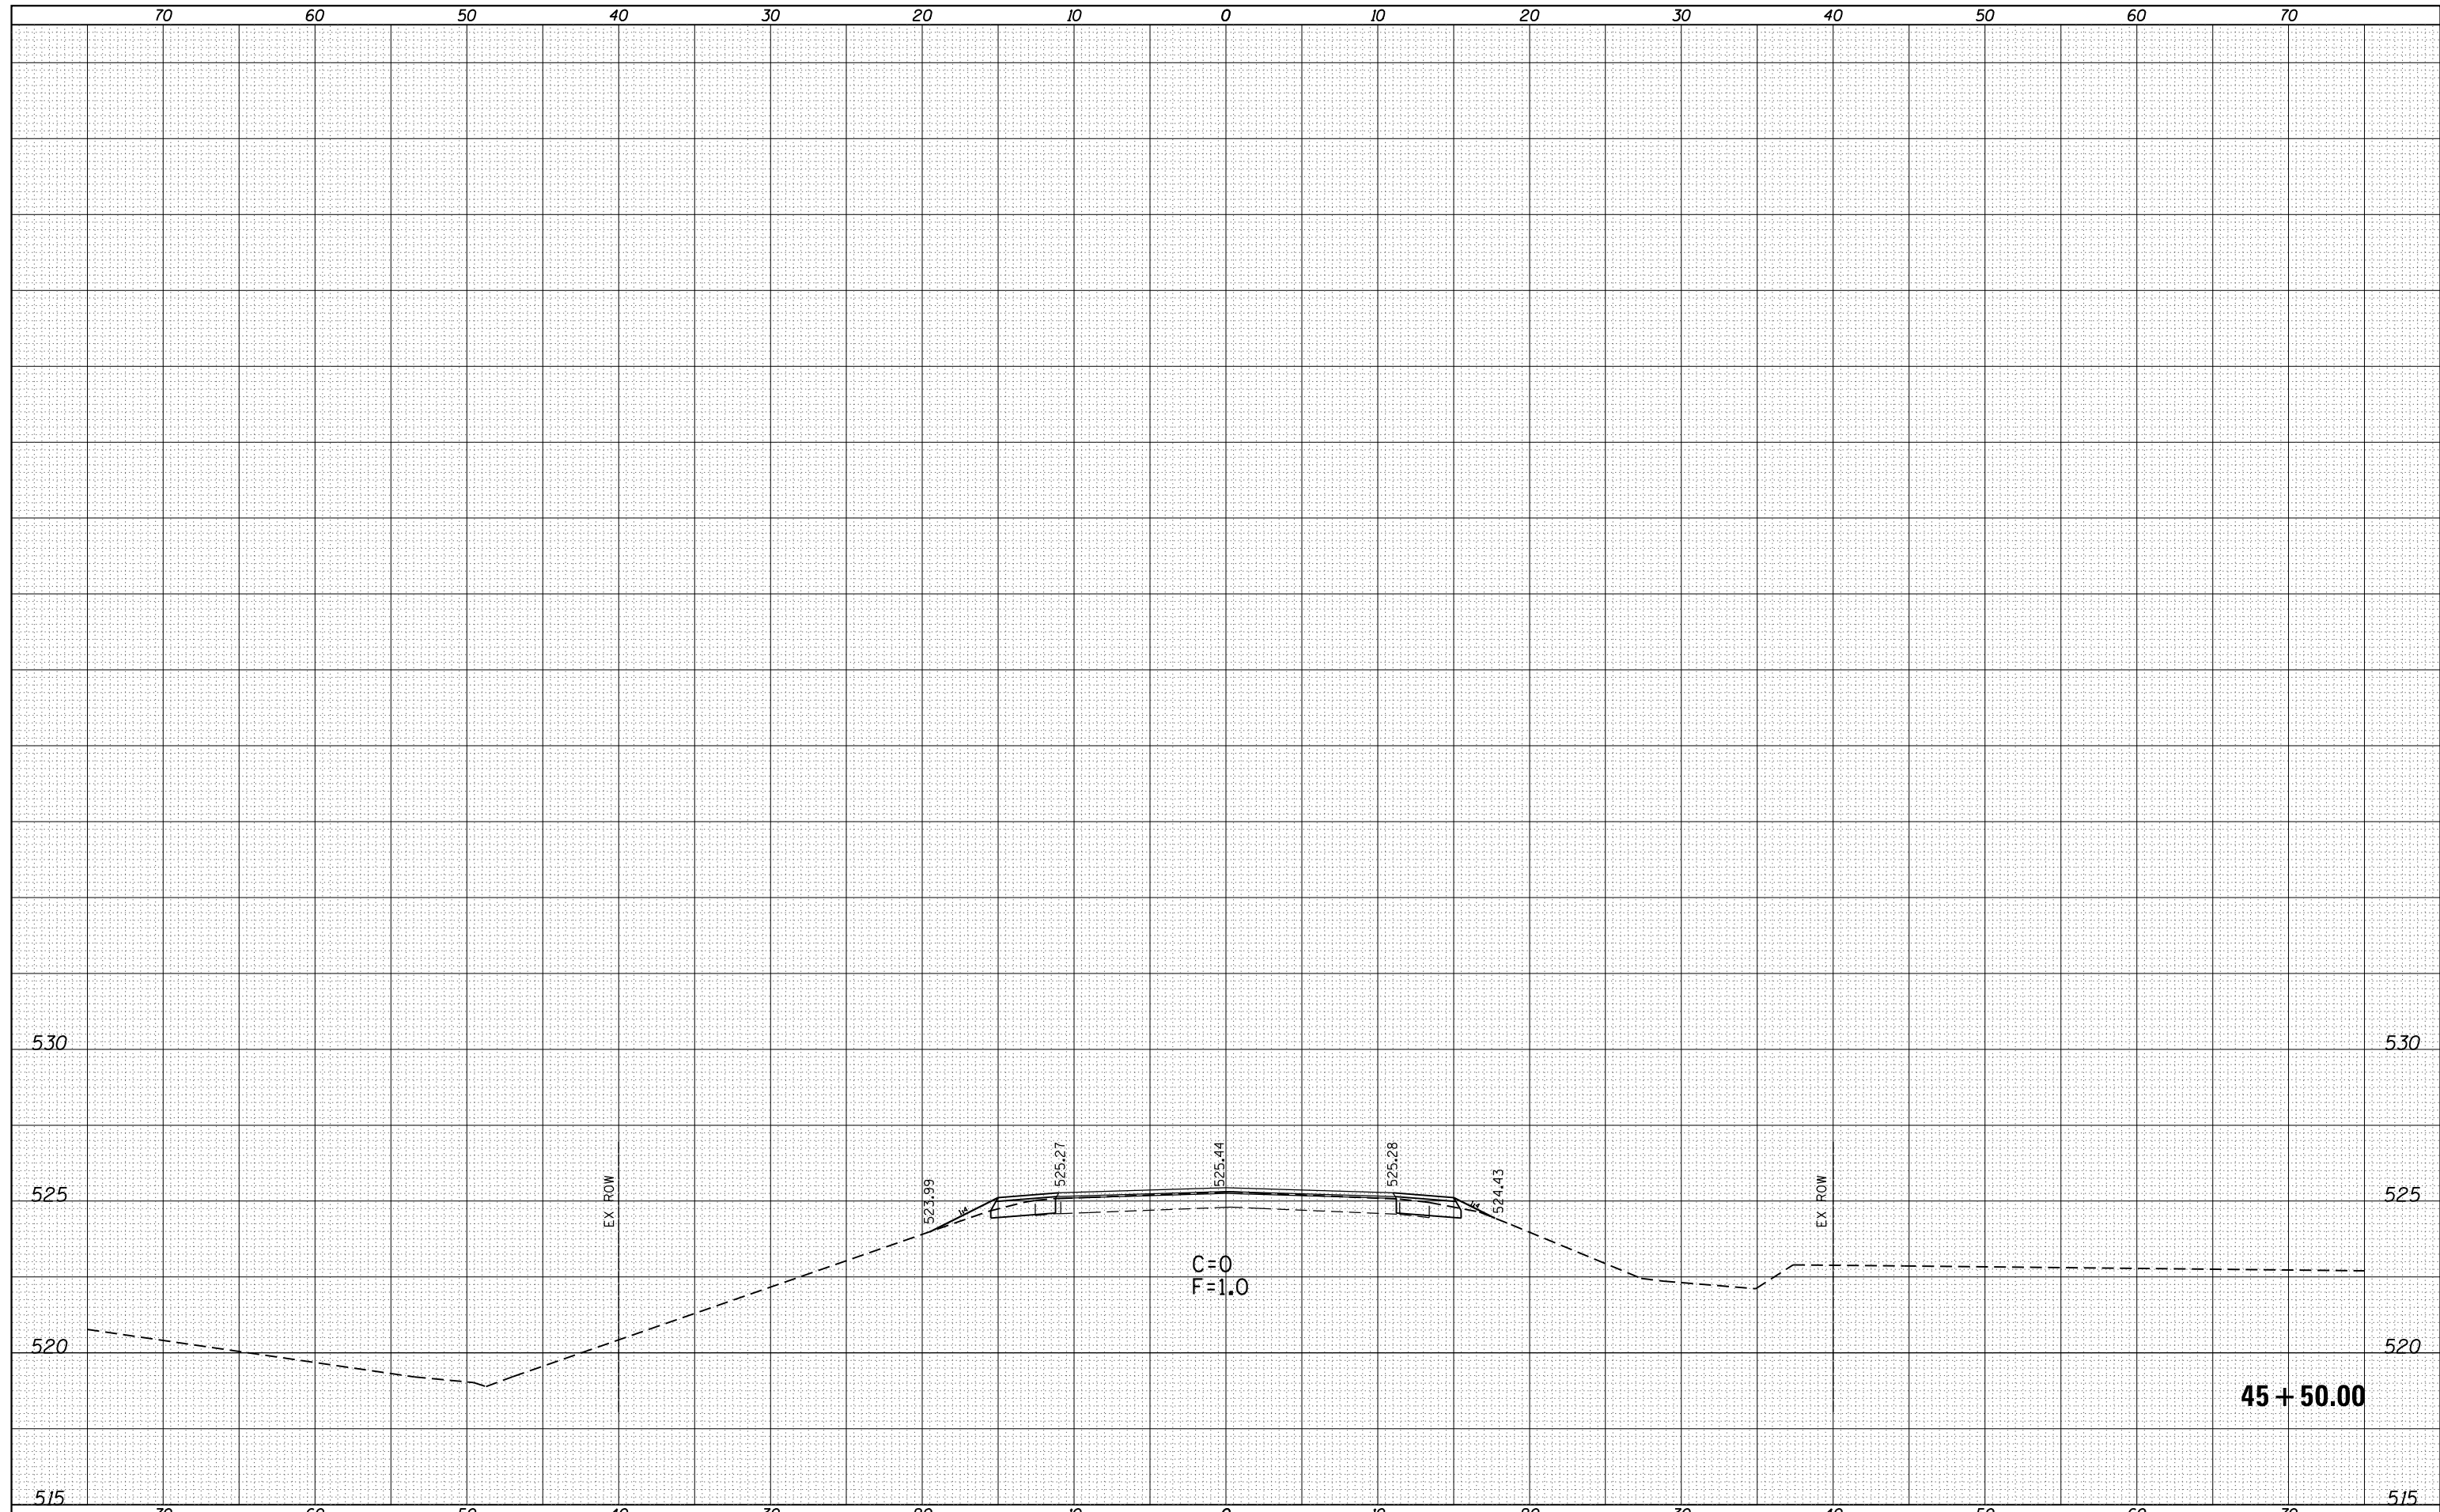

FILE NAME =	USER NAME = sparksgw	DESIGNED - JWC	REVISIED -	<p align="center">STATE OF ILLINOIS DEPARTMENT OF TRANSPORTATION</p> <p align="center">CROSS SECTIONS IL 94L 96</p> <p>SCALE: SHEET 10 OF 30 SHEETS STA. 45+50.00 TO STA. ILLINOIS FED. AID PROJECT</p>	F.A.P. RTE.	SECTION	COUNTY	TOTAL SHEETS	SHEET NO.
c:\pw\work\p\dot\sparksgw\d0296720\0672F32-sh	DRAWN - JWC	REVISIED -	••		(119)RS-11,(113)RS-6	HANCOCK	95	75	
Default	PLOT SCALE = 10.0000 ' / in.	CHECKED - JWC	REVISIED -					CONTRACT NO. 72F32	
	PLOT DATE = Jun-06-2014 10:36:08AM	DATE -	REVISIED -						