


DATE	
BY	
FINAL SURVEY	SURVEYED
NOTE BOOK	PLOTTED
NO.	TEMPLATE
	AREAS
	CHECKED

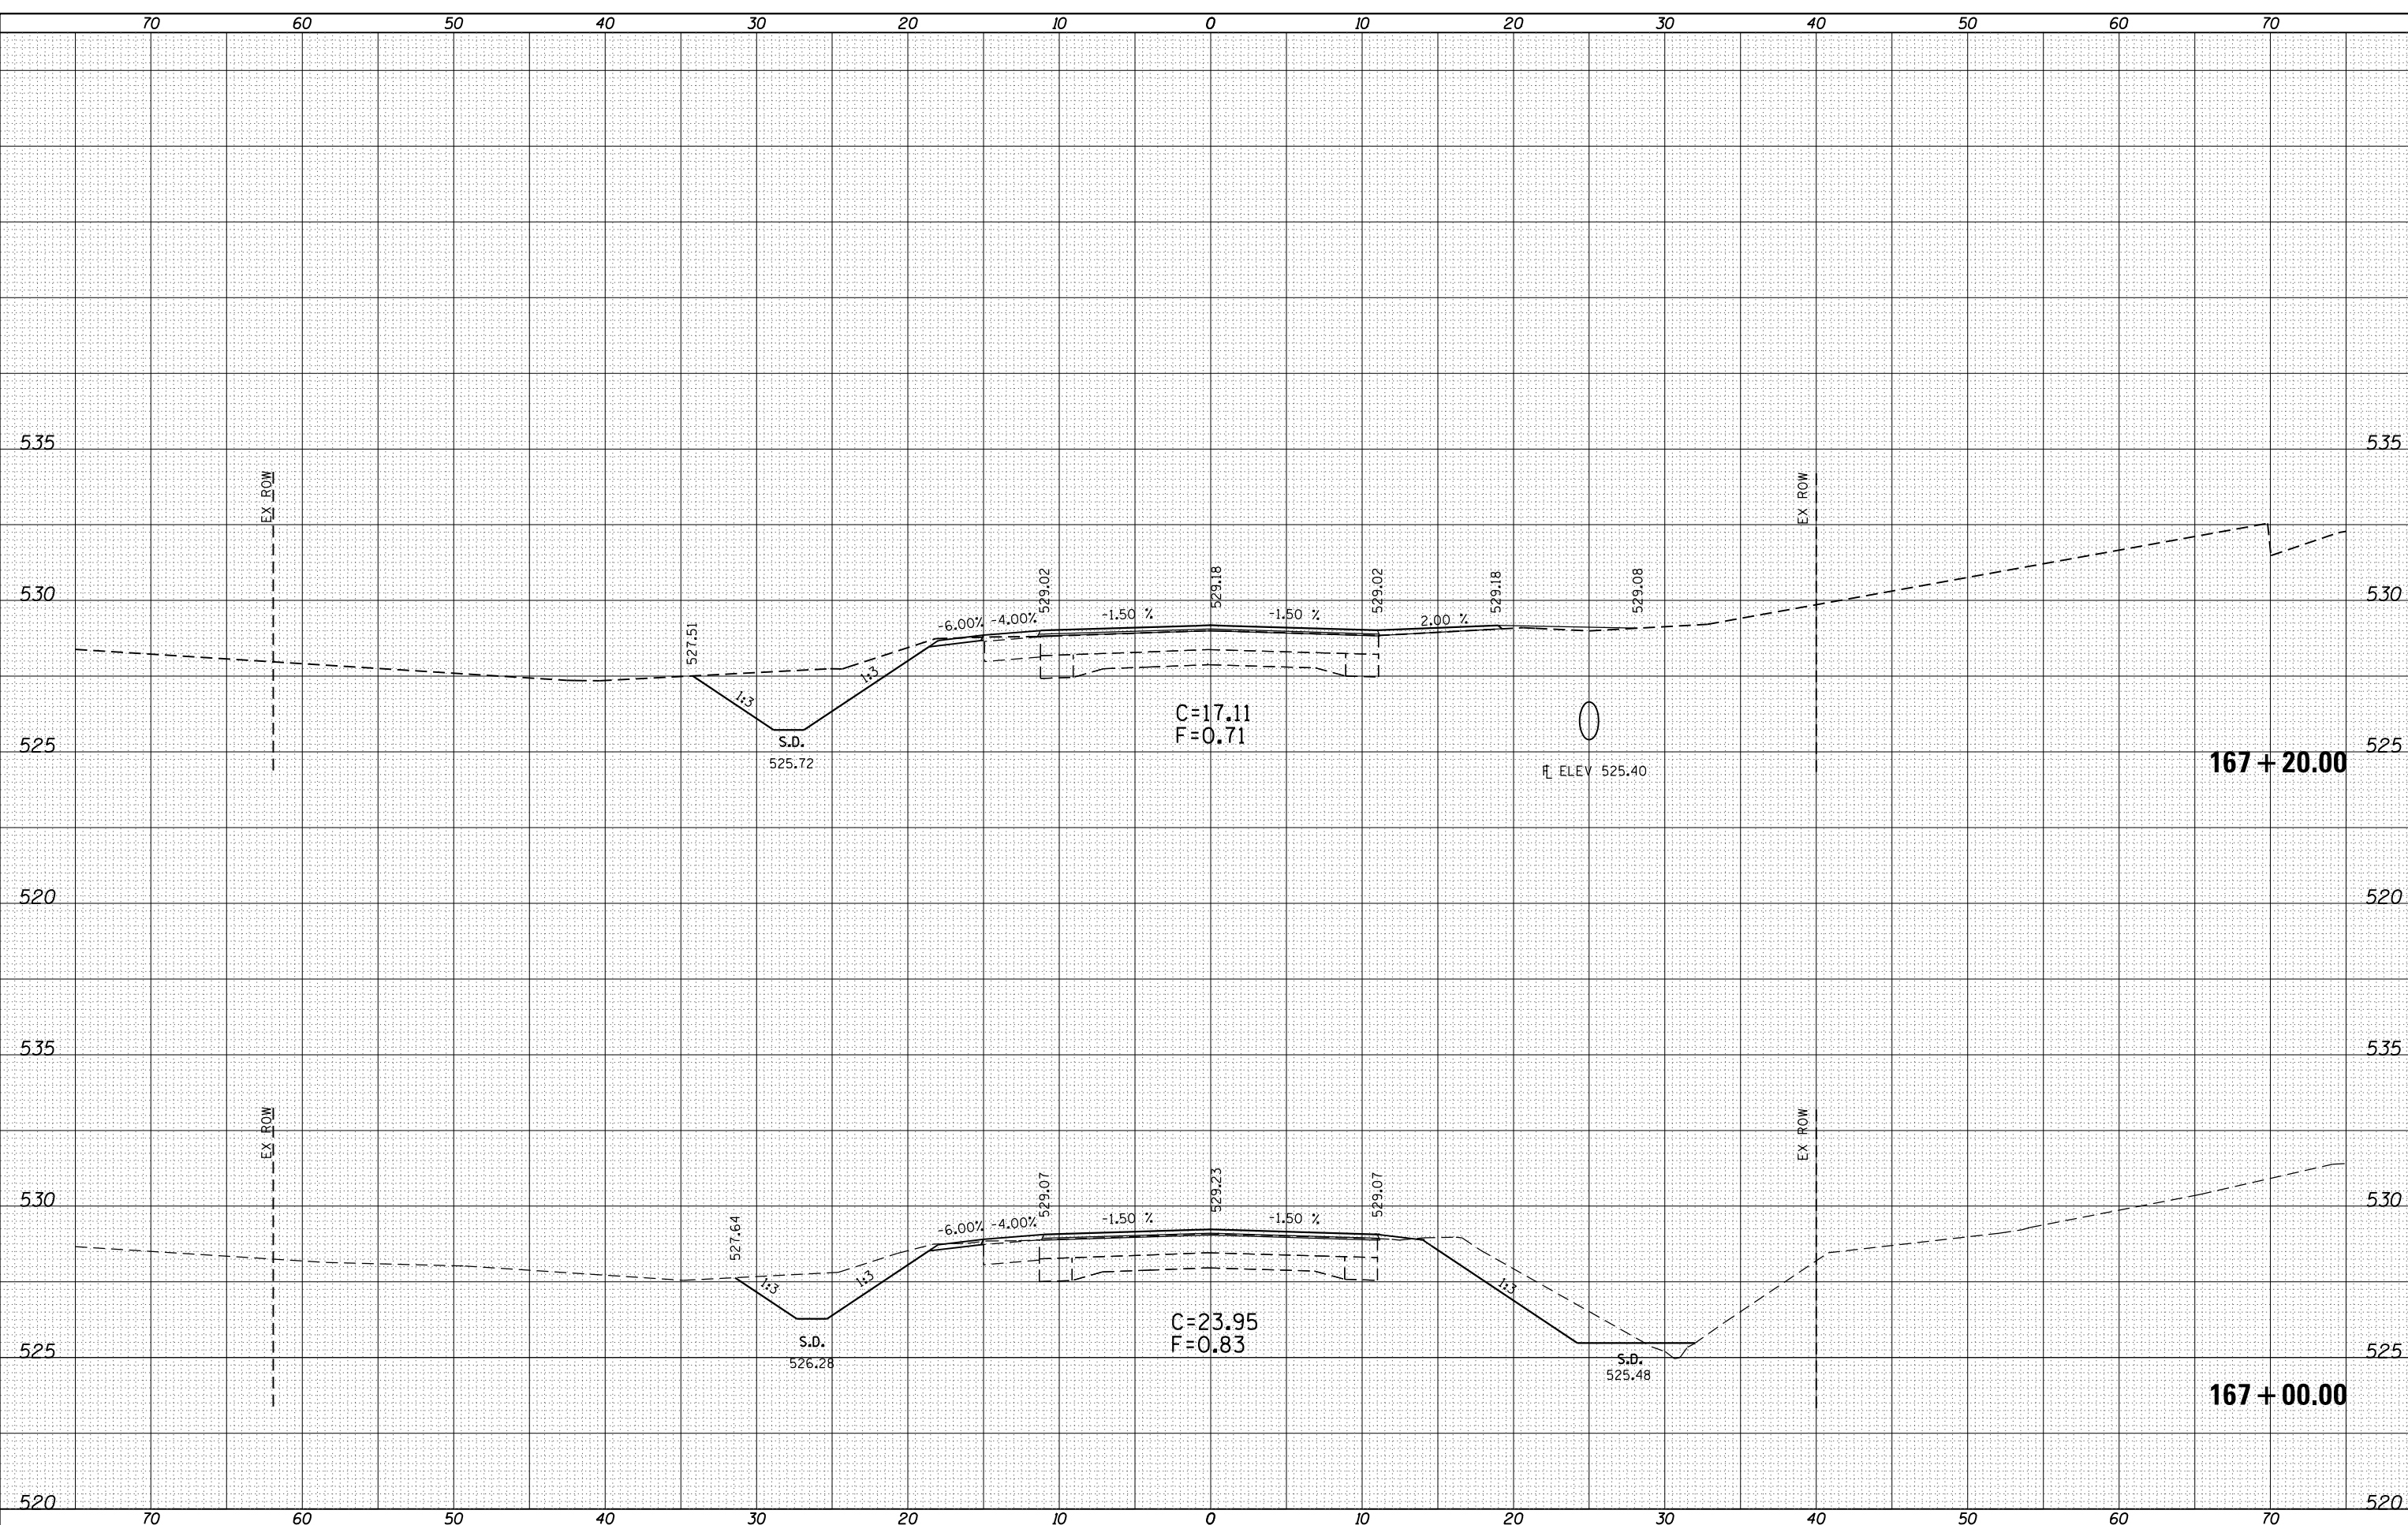

DATE	
BY	
ORIGINAL SURVEY	SURVEYED
NOTE BOOK	PLOTTED
NO.	TEMPLATE
	AREAS
	CHECKED

FILE NAME =  
 USER NAME = sparsgw  
 DESIGNED - FTS  
 DRAWN - FTS  
 CHECKED - JWC  
 DATE -  
 PLOT SCALE = 10.0000 "/in.  
 PLOT DATE = Jun-06-2014 10:36:11AM

**STATE OF ILLINOIS  
 DEPARTMENT OF TRANSPORTATION**

**CROSS SECTION SHEETS IL 94L 96**

SCALE: SHEET 12 OF 30 SHEETS STA. 167+00.00 TO STA.167+20.00

F.A.P. RTE.	SECTION	COUNTY	TOTAL SHEETS	SHEET NO.
••	(119)RS-11,(113)RS-6	HANCOCK	95	77
CONTRACT NO. 72F32				

\*\* 685 & 510

ILLINOIS FED. AID PROJECT