


| | |
|--------------|----------|
| DATE | |
| BY | |
| FINAL SURVEY | SURVEYED |
| NOTE BOOK | PLOTTED |
| NO. | TEMPLATE |
| | AREAS |
| | CHECKED |

| | |
|-----------------|----------|
| DATE | |
| BY | |
| ORIGINAL SURVEY | SURVEYED |
| NOTE BOOK | PLOTTED |
| NO. | TEMPLATE |
| | AREAS |
| | CHECKED |

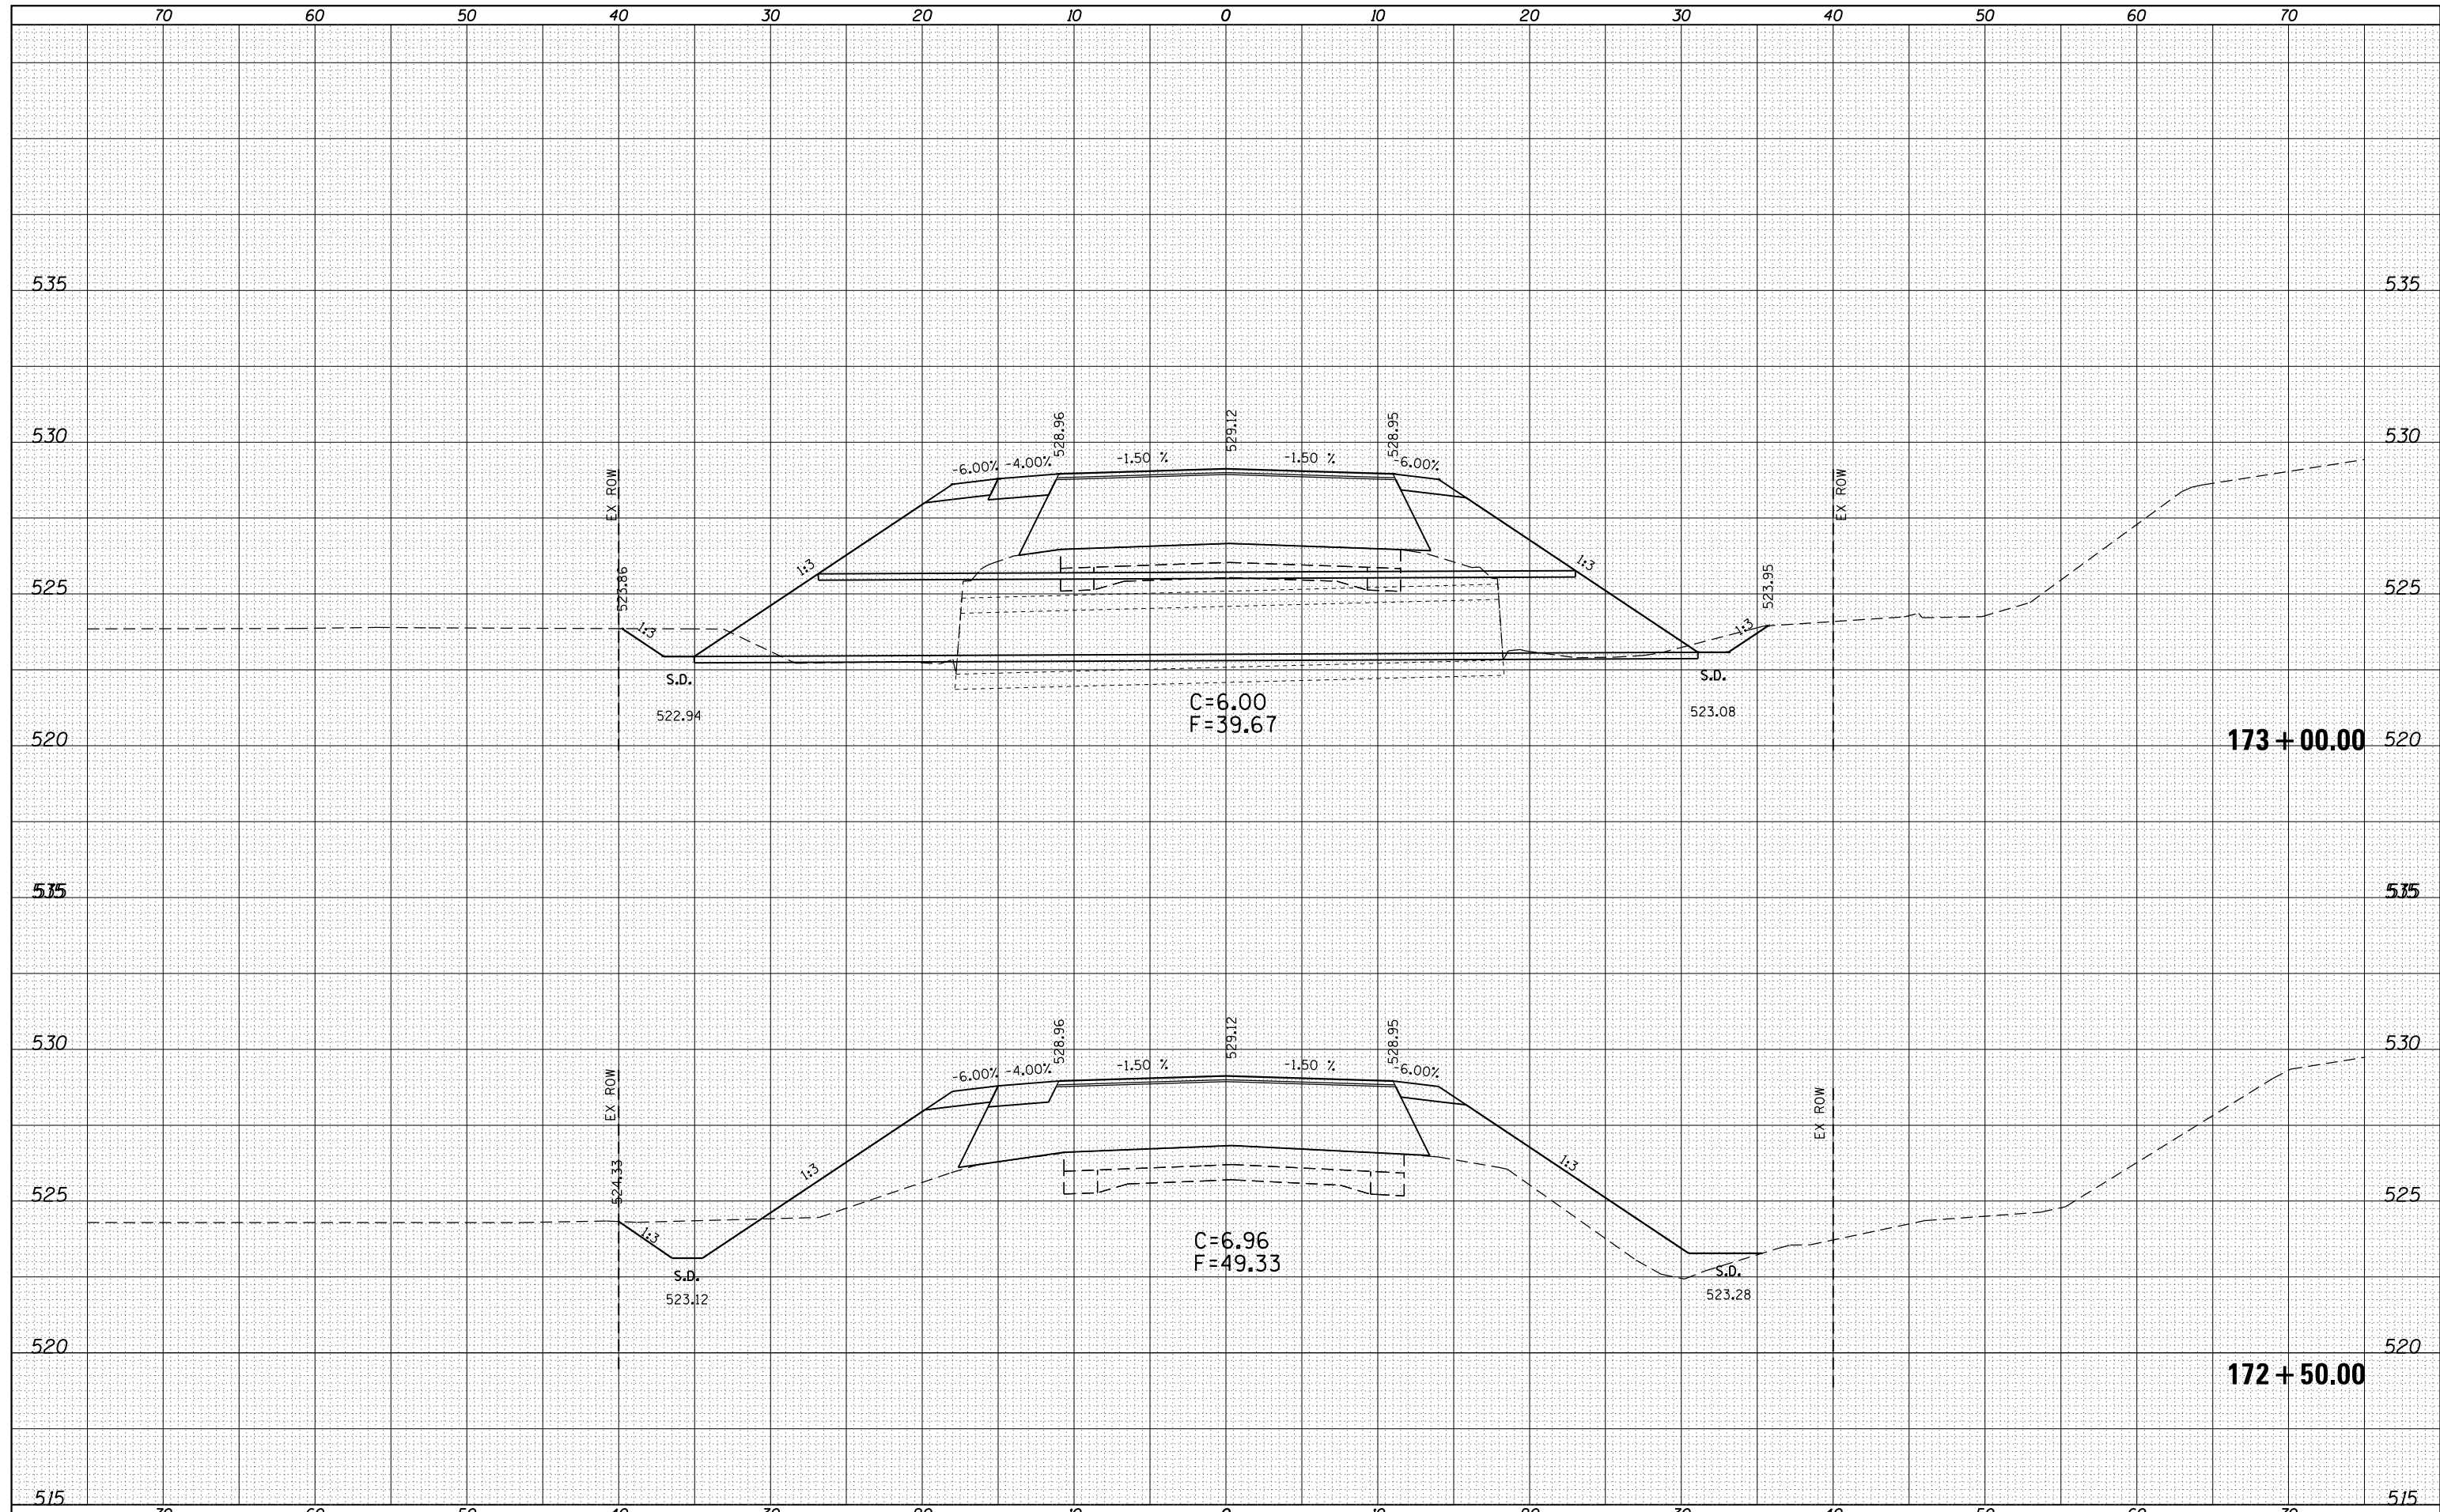

FILE NAME =
 c:\pw\work\p\dot\sparksgw\ad0296720\0672f32-sh\ssht.dgn

USER NAME = sparksgw
 PLOT SCALE = 10.0000' / in.
 PLOT DATE = Jun-06-2014 10:36:13AM

DESIGNED - FTS
 DRAWN - FTS
 CHECKED - JWC
 DATE -

REVISED -
 REVISED -
 REVISED -
 REVISED -

**STATE OF ILLINOIS
 DEPARTMENT OF TRANSPORTATION**

CROSS SECTION SHEETS IL 94L 96

SCALE: SHEET 18 OF 30 SHEETS STA. 172+50.00 TO STA. 173+00.00

| F.A.P. RTE. | SECTION | COUNTY | TOTAL SHEETS | SHEET NO. |
|--------------------|----------------------|---------|--------------|-----------|
| •• | (119)RS-11,(113)RS-6 | HANCOCK | 95 | 83 |
| CONTRACT NO. 72F32 | | | | |