


DATE	
BY	
FINAL SURVEY	SURVEYED
NOTE BOOK	PLOTTED
NO.	TEMPLATE
	AREAS CHECKED

DATE	
BY	
ORIGINAL SURVEY	SURVEYED
NOTE BOOK	PLOTTED
NO.	TEMPLATE
	AREAS CHECKED

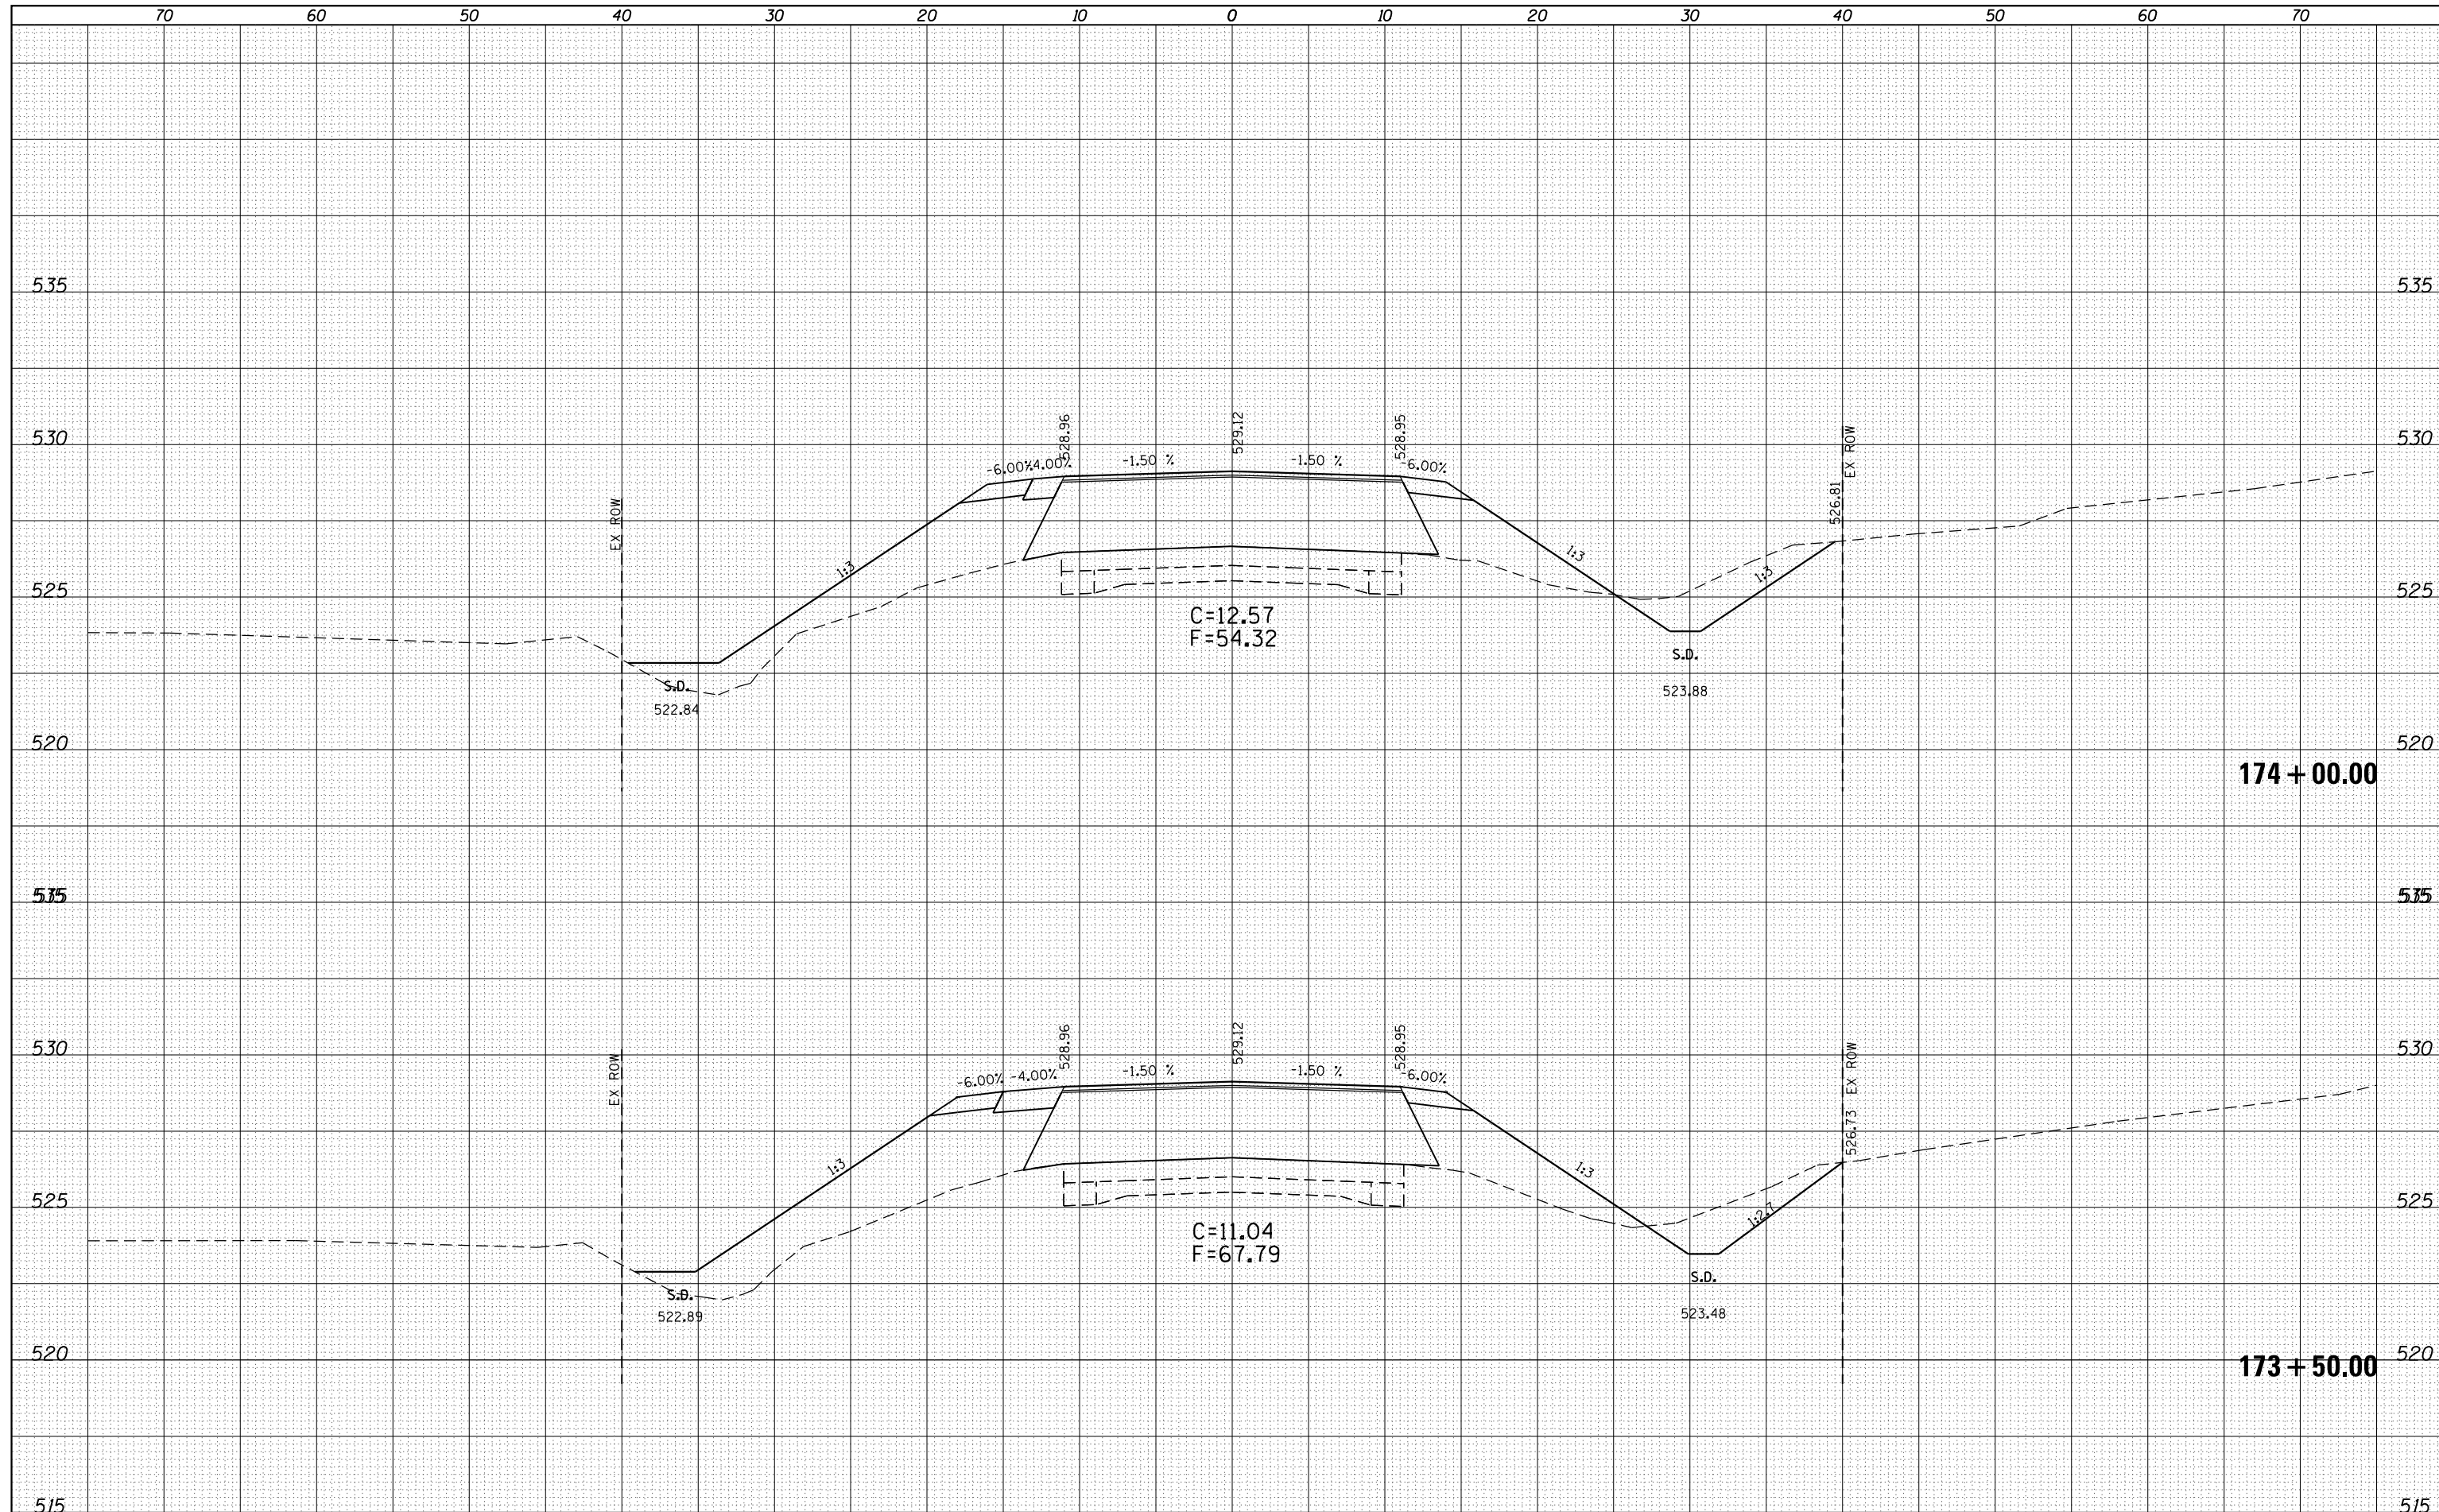

FILE NAME =	USER NAME = sparksqw	DESIGNED - FTS	REVISIED -	<b>STATE OF ILLINOIS</b> <b>DEPARTMENT OF TRANSPORTATION</b>	<b>CROSS SECTION SHEETS IL 94L 96</b>			F.A.P. RTE.	SECTION	COUNTY	TOTAL SHEETS	SHEET NO.
Default	es:\pw\work\pwidot\sparksqw\d0296720\0672F32-shd-xssht.dgn	DRAWN - FTS	REVISIED -		SCALE:	SHEET 19 OF 30 SHEETS	STA. 173+50.00 TO STA.174+00.00	••	(119)RS-11,(113)RS-6	HANCOCK	95	84
	PLOT SCALE = 10.0000' / in.	CHECKED - JWC	REVISIED -							CONTRACT NO. 72F32		
	PLOT DATE = Jun-06-2014 10:36:13AM	DATE -	REVISIED -							ILLINOIS FED. AID PROJECT		** 685 & 510