


DATE	
BY	
SURVEYED	
PLOTTED	
TEMPLATE	
AREAS	
CHECKED	
FINAL SURVEY	
NOTE BOOK	
NO.	

DATE	
BY	
SURVEYED	
PLOTTED	
TEMPLATE	
AREAS	
CHECKED	
ORIGINAL SURVEY	
NOTE BOOK	
NO.	

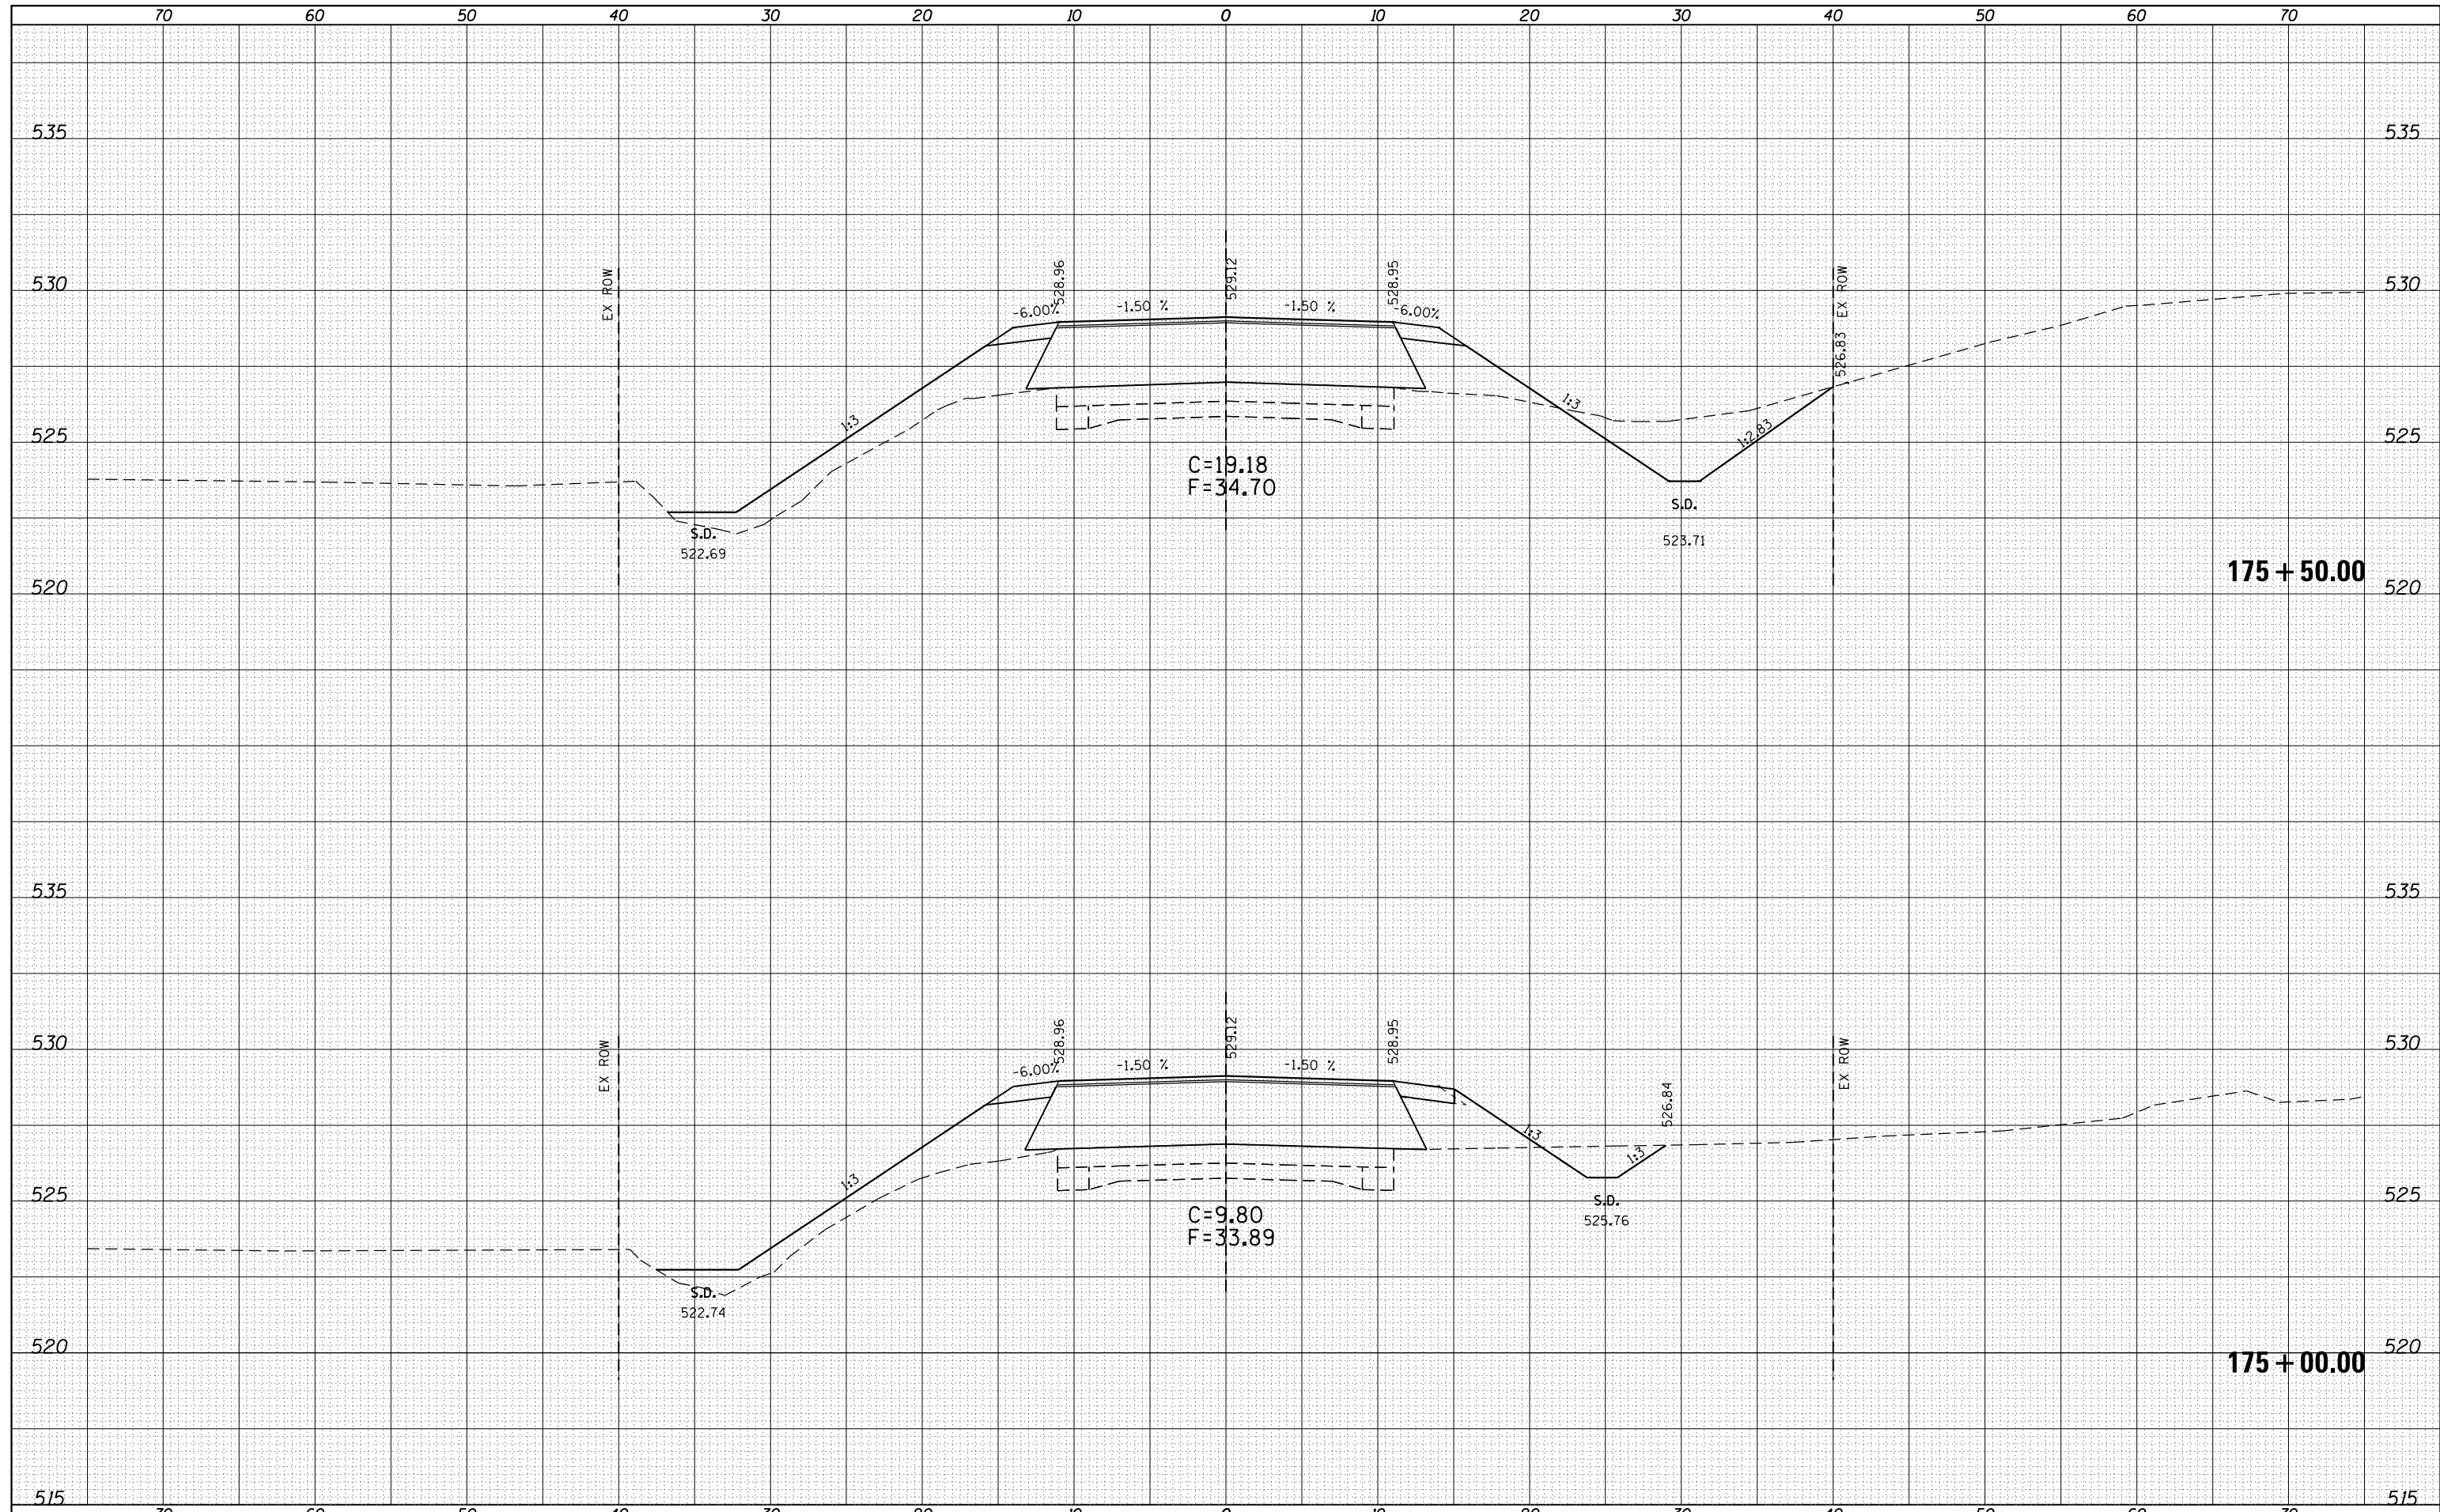

FILE NAME =	USER NAME = sparksgw	DESIGNED - FTS	REVISIED -	<b>STATE OF ILLINOIS</b> <b>DEPARTMENT OF TRANSPORTATION</b>	<b>CROSS SECTION SHEETS IL 94L 96</b>			F.A.P. RTE.	SECTION	COUNTY	TOTAL SHEETS	SHEET NO.
es:\pw\work\pwidot\sparksgw\ad0296720\0672F32-sh1-xssht.dgn		DRAWN - FTS	REVISIED -		SCALE:	SHEET 21 OF 30 SHEETS	STA. 175+00.00 TO STA. 175+50.00	••	(119)RS-11,(113)RS-6	HANCOCK	95	86
Default	PLOT SCALE = 10.0000' / in.	CHECKED - JWC	REVISIED -							CONTRACT NO. 72F32		
	PLOT DATE = Jun-06-2014 10:36:14AM	DATE -	REVISIED -							ILLINOIS FED. AID PROJECT		