


DATE	
BY	
FINAL SURVEY	SURVEYED
NOTE BOOK	PLOTTED
NO.	TEMPLATE
	AREAS
	CHECKED

DATE	
BY	
ORIGINAL SURVEY	SURVEYED
NOTE BOOK	PLOTTED
NO.	TEMPLATE
	AREAS
	CHECKED

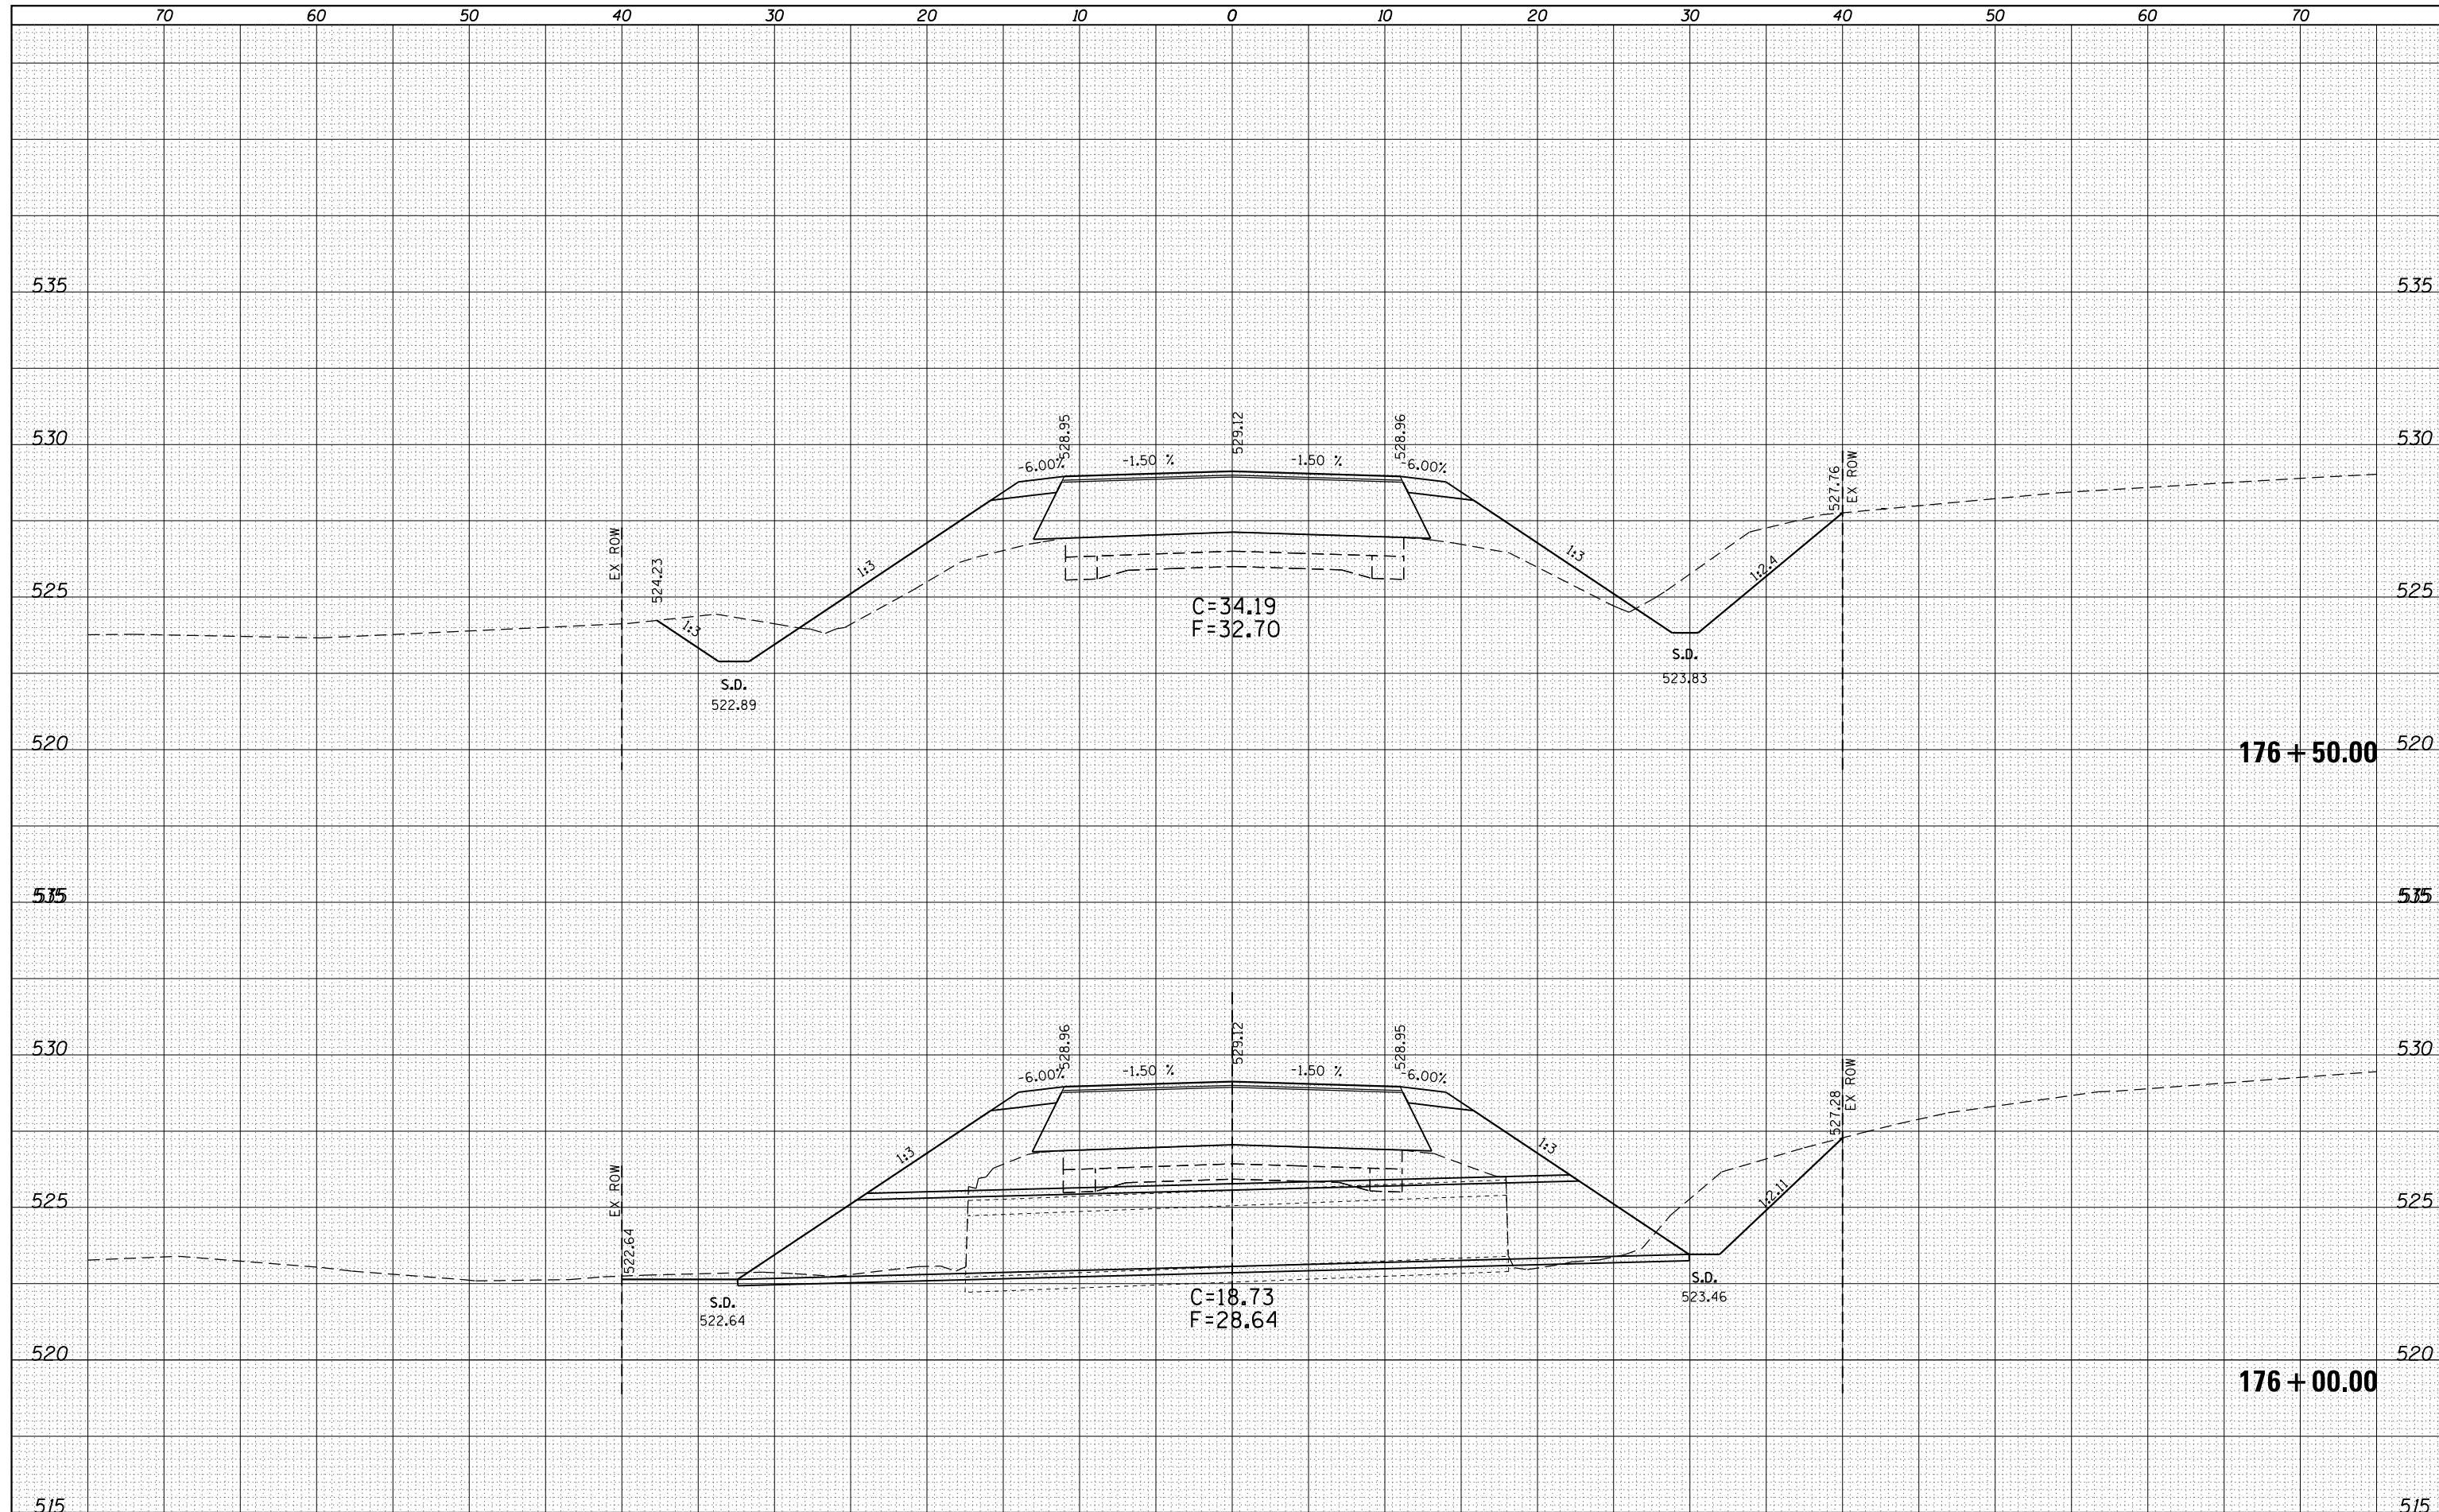

FILE NAME =
 c:\pw\work\p\dot\sparksgw\ad0296720\0672f32-sh\ssht.dgn

USER NAME = sparksgw
 PLOT SCALE = 10.0000' / in.
 PLOT DATE = Jun-06-2014 10:36:14AM

DESIGNED - FTS
 DRAWN - FTS
 CHECKED - JWC
 DATE -

REVISED -
 REVISED -
 REVISED -
 REVISED -

**STATE OF ILLINOIS
 DEPARTMENT OF TRANSPORTATION**

CROSS SECTION SHEETS IL 94L 96

SCALE: SHEET 22 OF 30 SHEETS STA. 176+00.00 TO STA. 176+50.00

F.A.P. RTE.	SECTION	COUNTY	TOTAL SHEETS	SHEET NO.
..	(119)RS-11,(113)RS-6	HANCOCK	95	87
CONTRACT NO. 72F32				