


DATE	
BY	
FINAL SURVEY	SURVEYED
NOTE BOOK	PLOTTED
NO.	AREAS CHECKED

DATE	
BY	
ORIGINAL SURVEY	SURVEYED
NOTE BOOK	PLOTTED
NO.	AREAS CHECKED

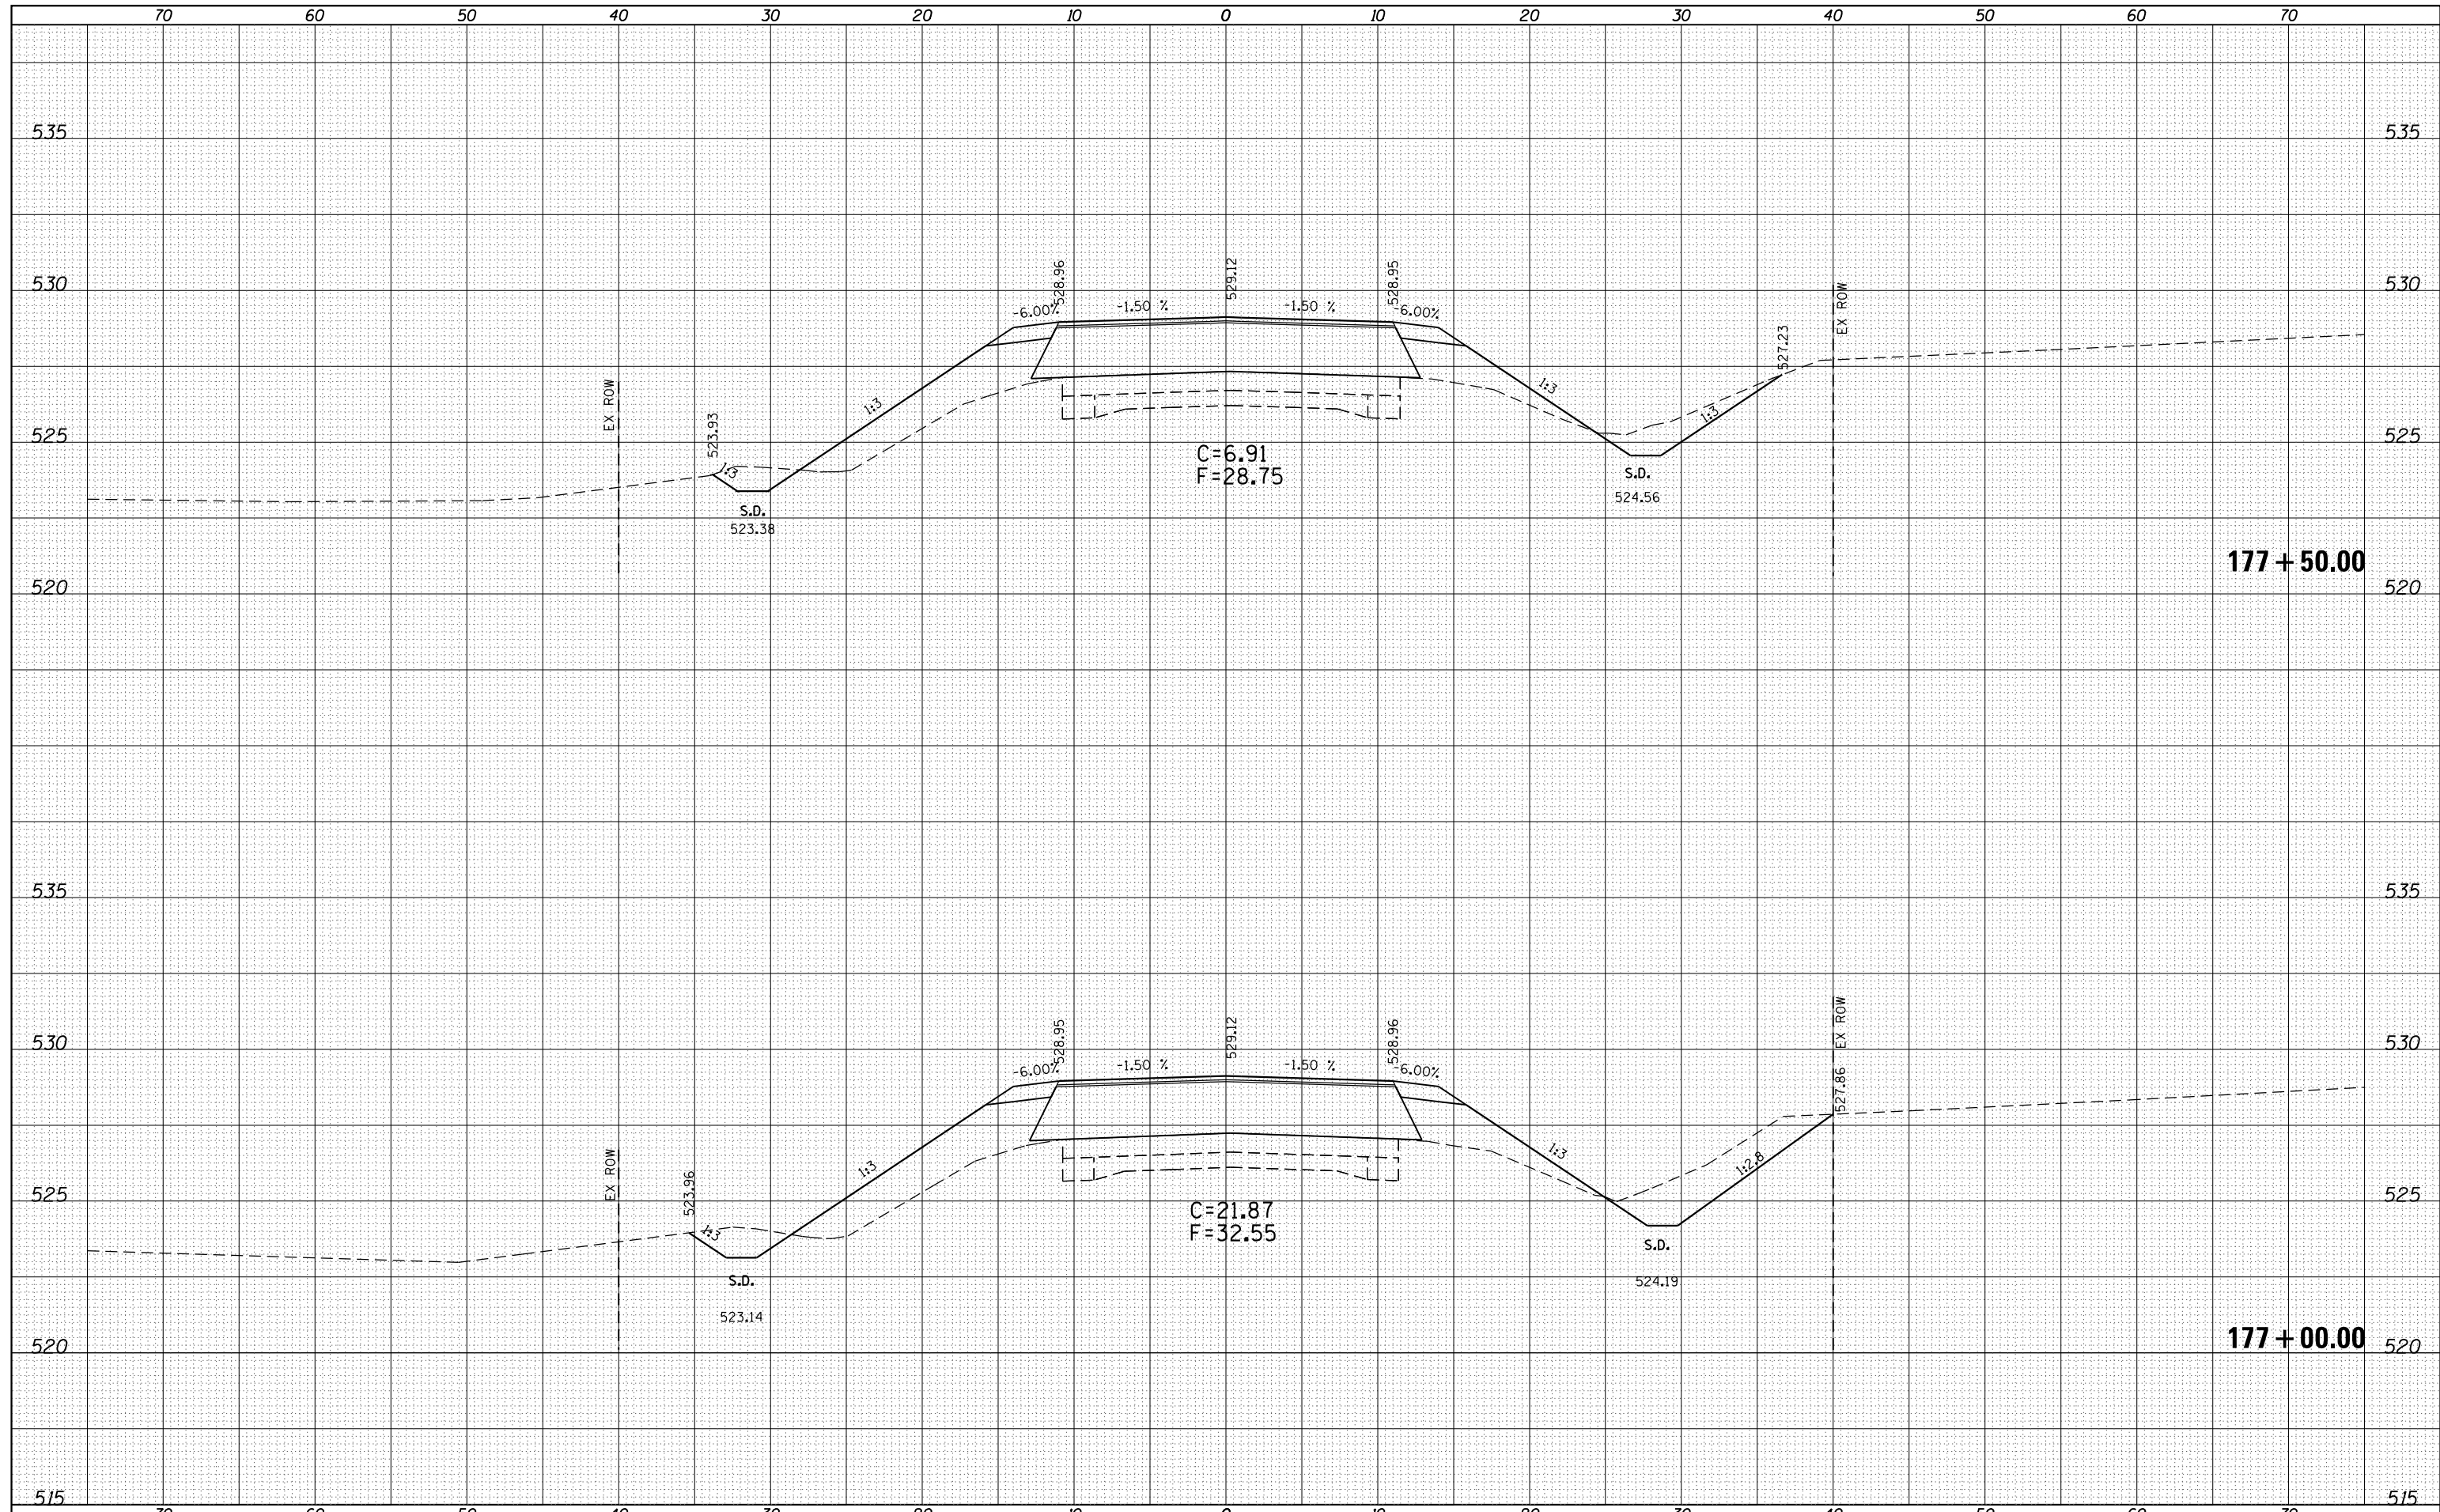

FILE NAME =	USER NAME = sparksgw	DESIGNED - FTS	REVISIED -	<b>STATE OF ILLINOIS</b> <b>DEPARTMENT OF TRANSPORTATION</b>	<b>CROSS SECTION SHEETS IL 94L 96</b>			F.A.P. RTE.	SECTION	COUNTY	TOTAL SHEETS	SHEET NO.
es:\pw\work\pwidot\sparksgw\ad0296720\0672f32-shd-xssht.dgn		DRAWN - FTS	REVISIED -		••	(119)RS-11,(113)RS-6	HANCOCK	95	88			
Default	PLOT SCALE = 10.0000 / in.	CHECKED - JWC	REVISIED -		SCALE: SHEET 23 OF 30 SHEETS STA. 177+00.00 TO STA.177+50.00			CONTRACT NO. 72F32				
	PLOT DATE = Jun-06-2014 10:36:14AM	DATE -	REVISIED -					ILLINOIS FED. AID PROJECT				