


EXISTING 1' HMA SHOULDERS SHALL BE PAVED MONOLITHICALLY WITH THE LEVELING BINDER AND HMA SURFACE COURSE. SEE TYPICAL SECTIONS.

SEE ENTRANCE DETAIL AND SCHEDULES FOR ADDITIONAL INFORMATION

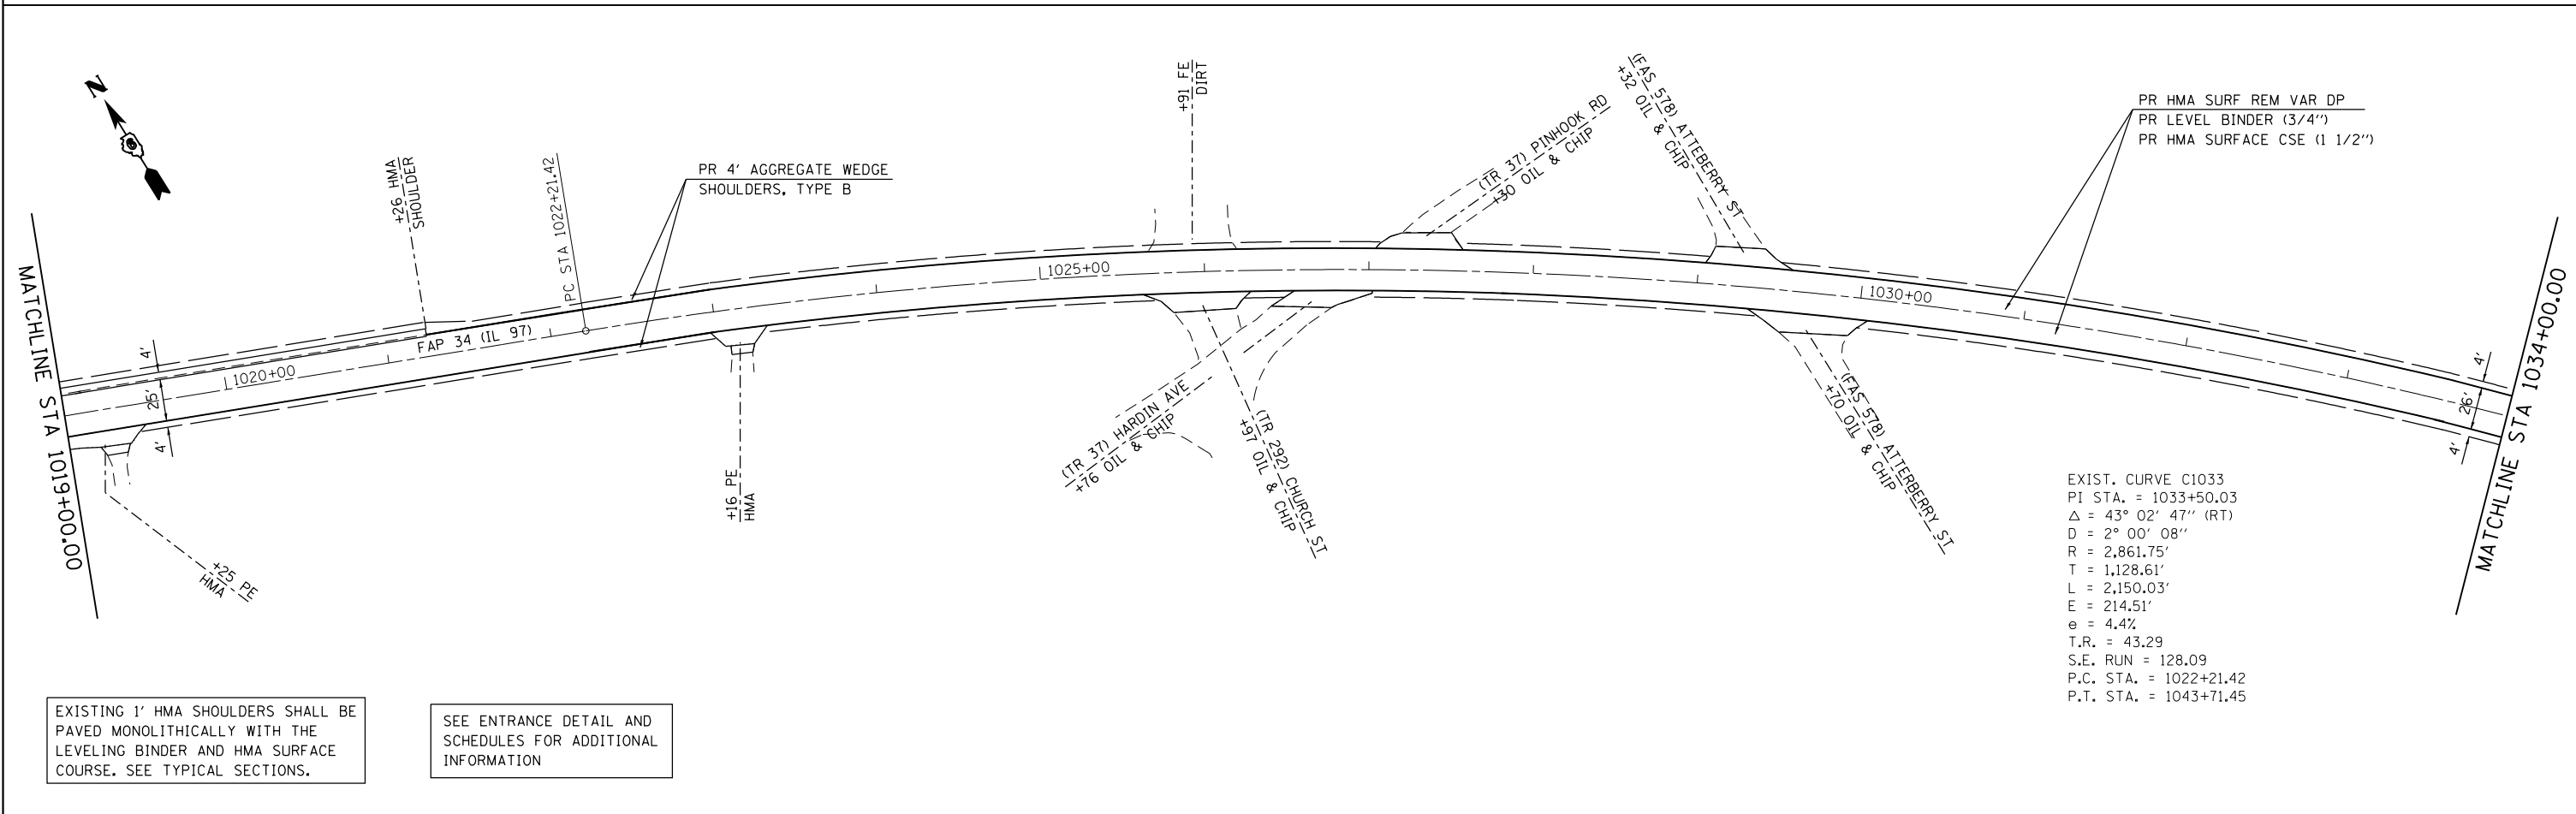

EXISTING 1' HMA SHOULDERS SHALL BE PAVED MONOLITHICALLY WITH THE LEVELING BINDER AND HMA SURFACE COURSE. SEE TYPICAL SECTIONS.

SEE ENTRANCE DETAIL AND SCHEDULES FOR ADDITIONAL INFORMATION

FILE NAME =	USER NAME = sparksgw	DESIGNED -	REVISED -
c:\pwwork\pwwork\sparksgw\10313568\0672771-sht-PLAN1.dgn		DRAWN -	REVISED -
PLOT SCALE = 100.0000' / 1"		CHECKED -	REVISED -
PLOT DATE = Jun-06-2014 02:14:36PM		DATE -	REVISED -

**STATE OF ILLINOIS  
DEPARTMENT OF TRANSPORTATION**

<b>PLAN SHEETS</b>			
<b>FAP 34 (IL 97)</b>			
SCALE: 1" = 50'	SHEET	OF	SHEETS
	STA.		TO STA.

F.A.P. RTE.	SECTION	COUNTY	TOTAL SHEETS	SHEET NO.
34	***	MENARD	45	35
CONTRACT NO.			72F 71	
ILLINOIS FED. AID PROJECT				