



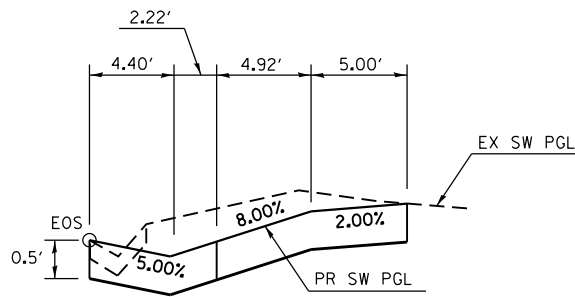

CL IL 97

STA 830+66

STA 830+81

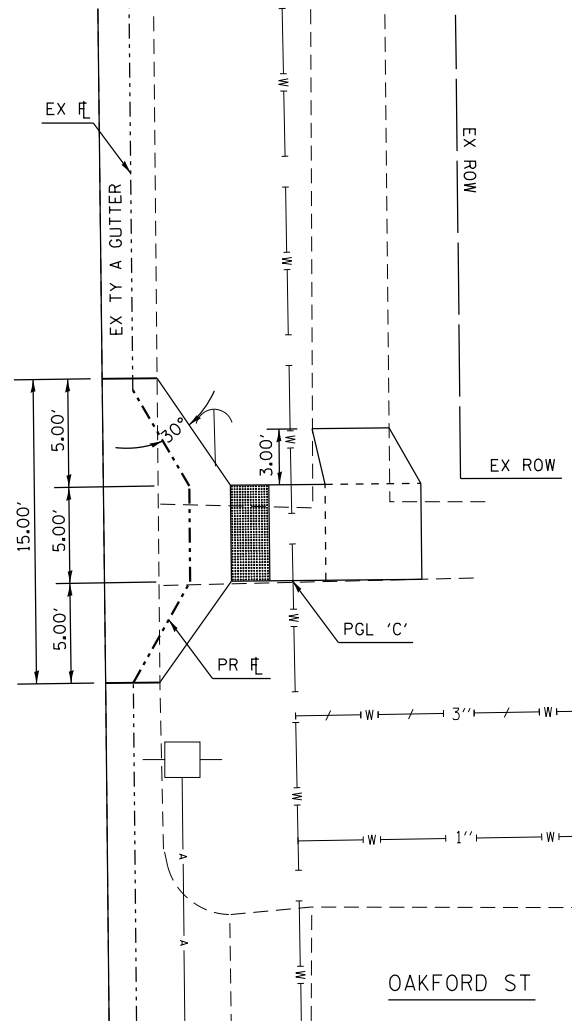



PROFILE 'C'



CL IL 97

STA 834+01

STA 834+16

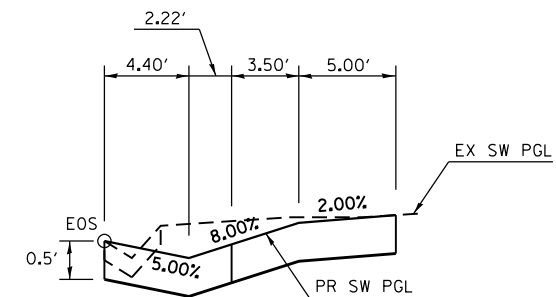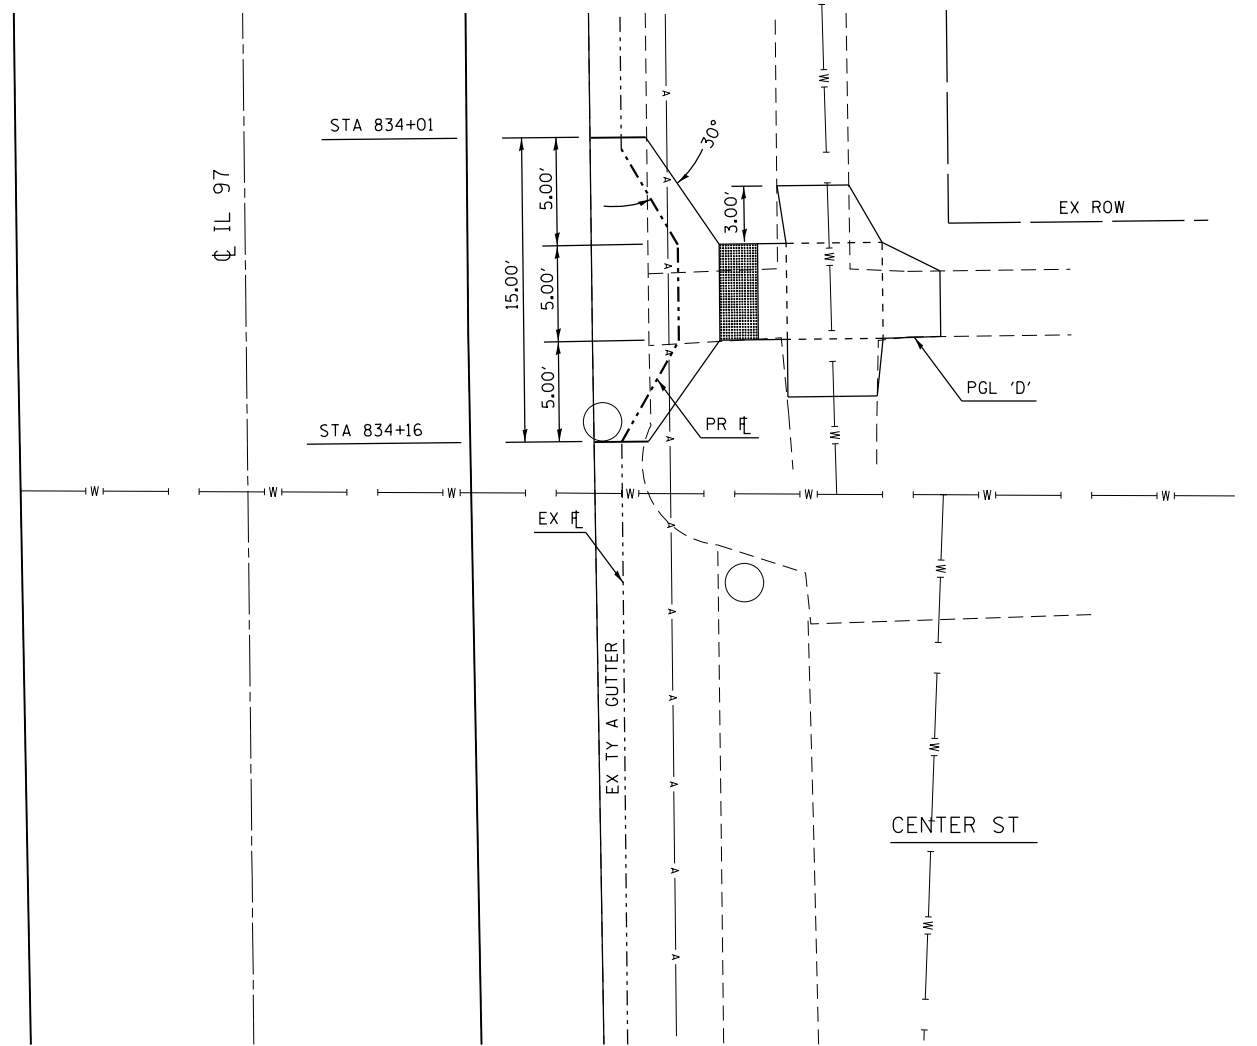

PROFILE 'D'

SEE HIGHWAY STD 424001 & 606101 FOR ADDITIONAL INFORMATION

| | | | |
|--|------------------------------------|------------|-----------|
| FILE NAME = | USER NAME = sparksgw | DESIGNED - | REVISED - |
| c:\pwork\pwork\sparksgw\0313568\067271-sht-sw-detail.dgn | | DRAWN - | REVISED - |
| Default | PLOT SCALE = 10.0000' / in. | CHECKED - | REVISED - |
| | PLOT DATE = Jun-06-2014 02:14:47PM | DATE - | REVISED - |

STATE OF ILLINOIS
DEPARTMENT OF TRANSPORTATION

HANDI-CAP SIDEWALK RAMP DETAIL
FAP 34 (IL 97)

SCALE: 1" = 5' SHEET 2 OF 2 SHEETS STA. TO STA.

| F.A.P. RTE. | SECTION | COUNTY | TOTAL SHEETS | SHEET NO. |
|---------------------------|-----------------|--------|--------------|-----------|
| 34 | (2)RS-4,(3)RS-5 | MENARD | 45 | 44 |
| CONTRACT NO. 72F71 | | | | |
| ILLINOIS FED. AID PROJECT | | | | |