



STATE OF ILLINOIS
DEPARTMENT OF TRANSPORTATION

SHEET NO. 7
22 SHEETS

NO.	DATE	BY	REVISION
1	11/13/15	ALH	1.0
2	11/13/15	ALH	1.1

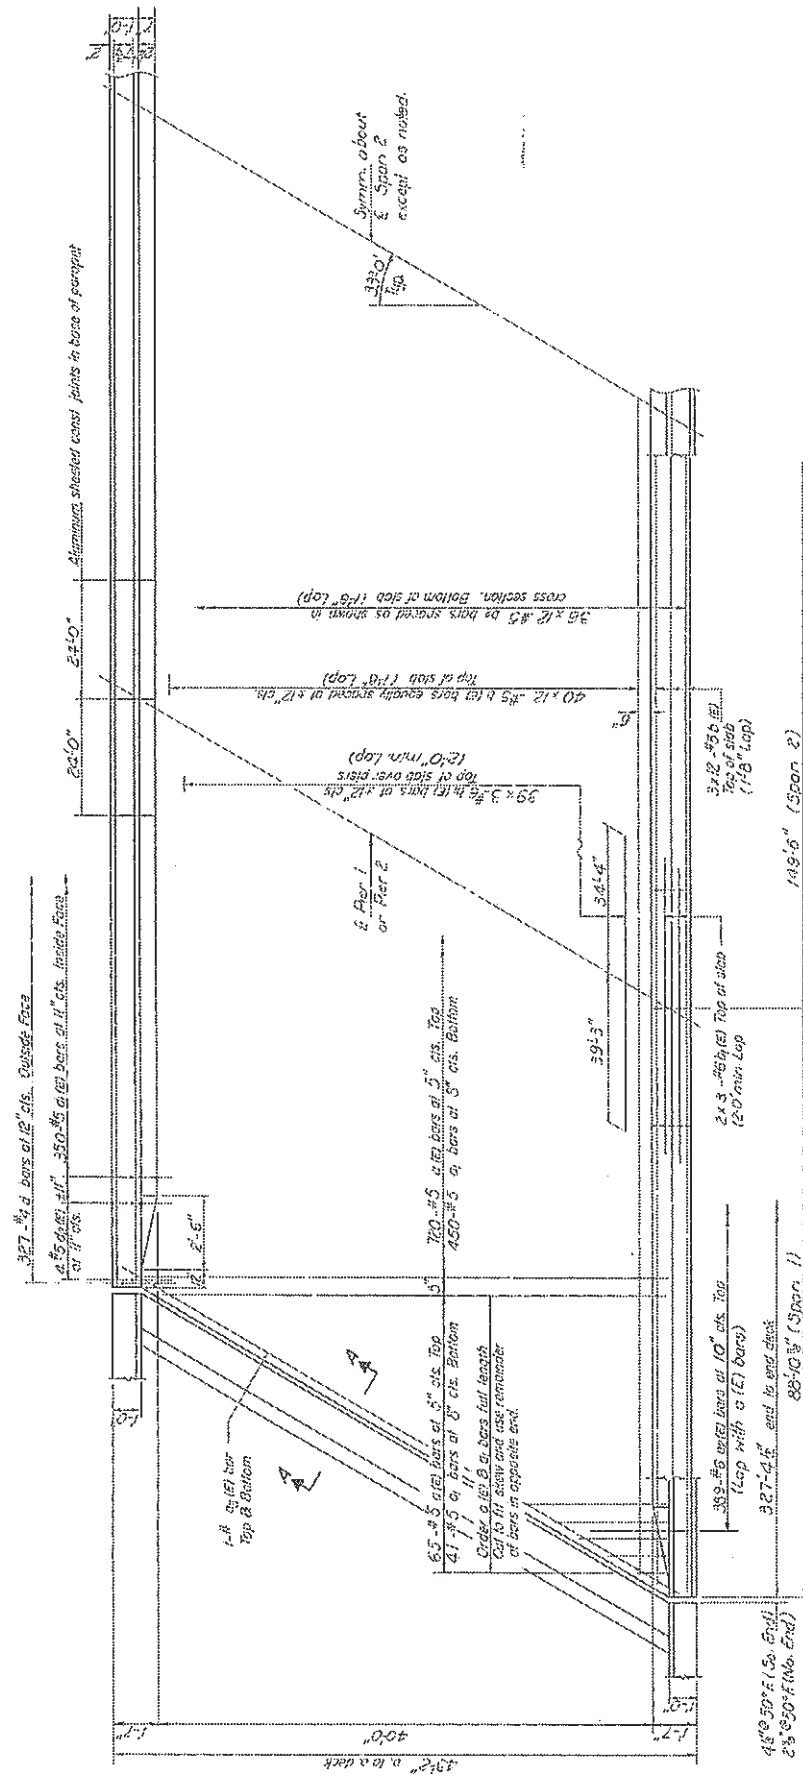

HALF PLAN

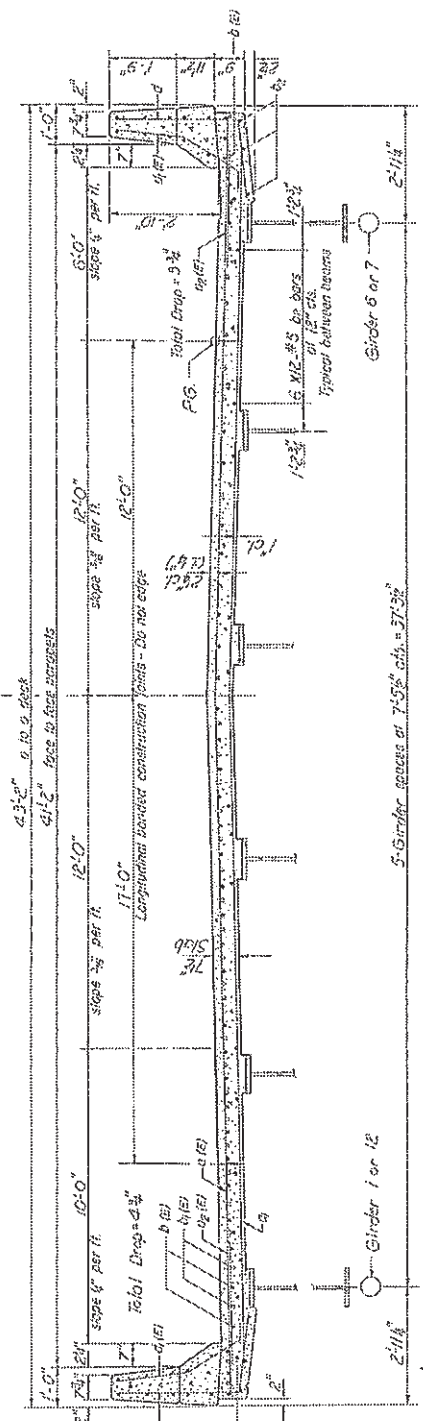

CROSS SECTION

NOTES:
See sheet # 6 for superstructure details and Bill of Materials.
Reinforcement bars designated (E) shall be epoxy coated. See Special Provisions.
Bars indicated less than #3, #5 etc. indicates #0 bars at bars with 3 tempats per ft.
For Section A-A see sheet #0.

DESIGNED: DAN KRULL
CHECKED: [Signature]
DRAWN: R. Dohy
CHECKED: [Signature]

APPROVED: [Signature]
SUPERVISOR OF PROJECTS

S-1-L (157) 9-27-78

SUPERSTRUCTURE
NORTH AND SOUTH BOUND LANES
E.A. RT. 408 SEC. 1-4E
ADAMS COUNTY
STA. 149+80.00

FILE NAME = c:\operations\bridgplans\0017206 - 172 bridge print 2310\plan\sheet.dgn	USER NAME = kodiwo	DESIGNED -	REVISED -	EXISTING SN: 001-005556	SECTION	COUNTY	TOTAL SHEETS
PLOT SCALE = 1/8"=1'-0"	PLOT DATE = 09/19/2014 11:45:30AM	DRAWN -	REVISED -	FOR INFORMATION ONLY	06 BIDGE PAINTING 2015	ADAMS	30
		CHECKED -	REVISED -	OF SHEETS: STA.			10
		DATE -	REVISED -	SHEET			30
				TO STA.			10
							CONTRACT NO. 72H36
							ILLINOIS FED. AID PROJECT