



STATE OF ILLINOIS
DEPARTMENT OF TRANSPORTATION

PROJECT NO.	ADAMS	57	22
SHEET NO.			6
TOTAL SHEETS			27

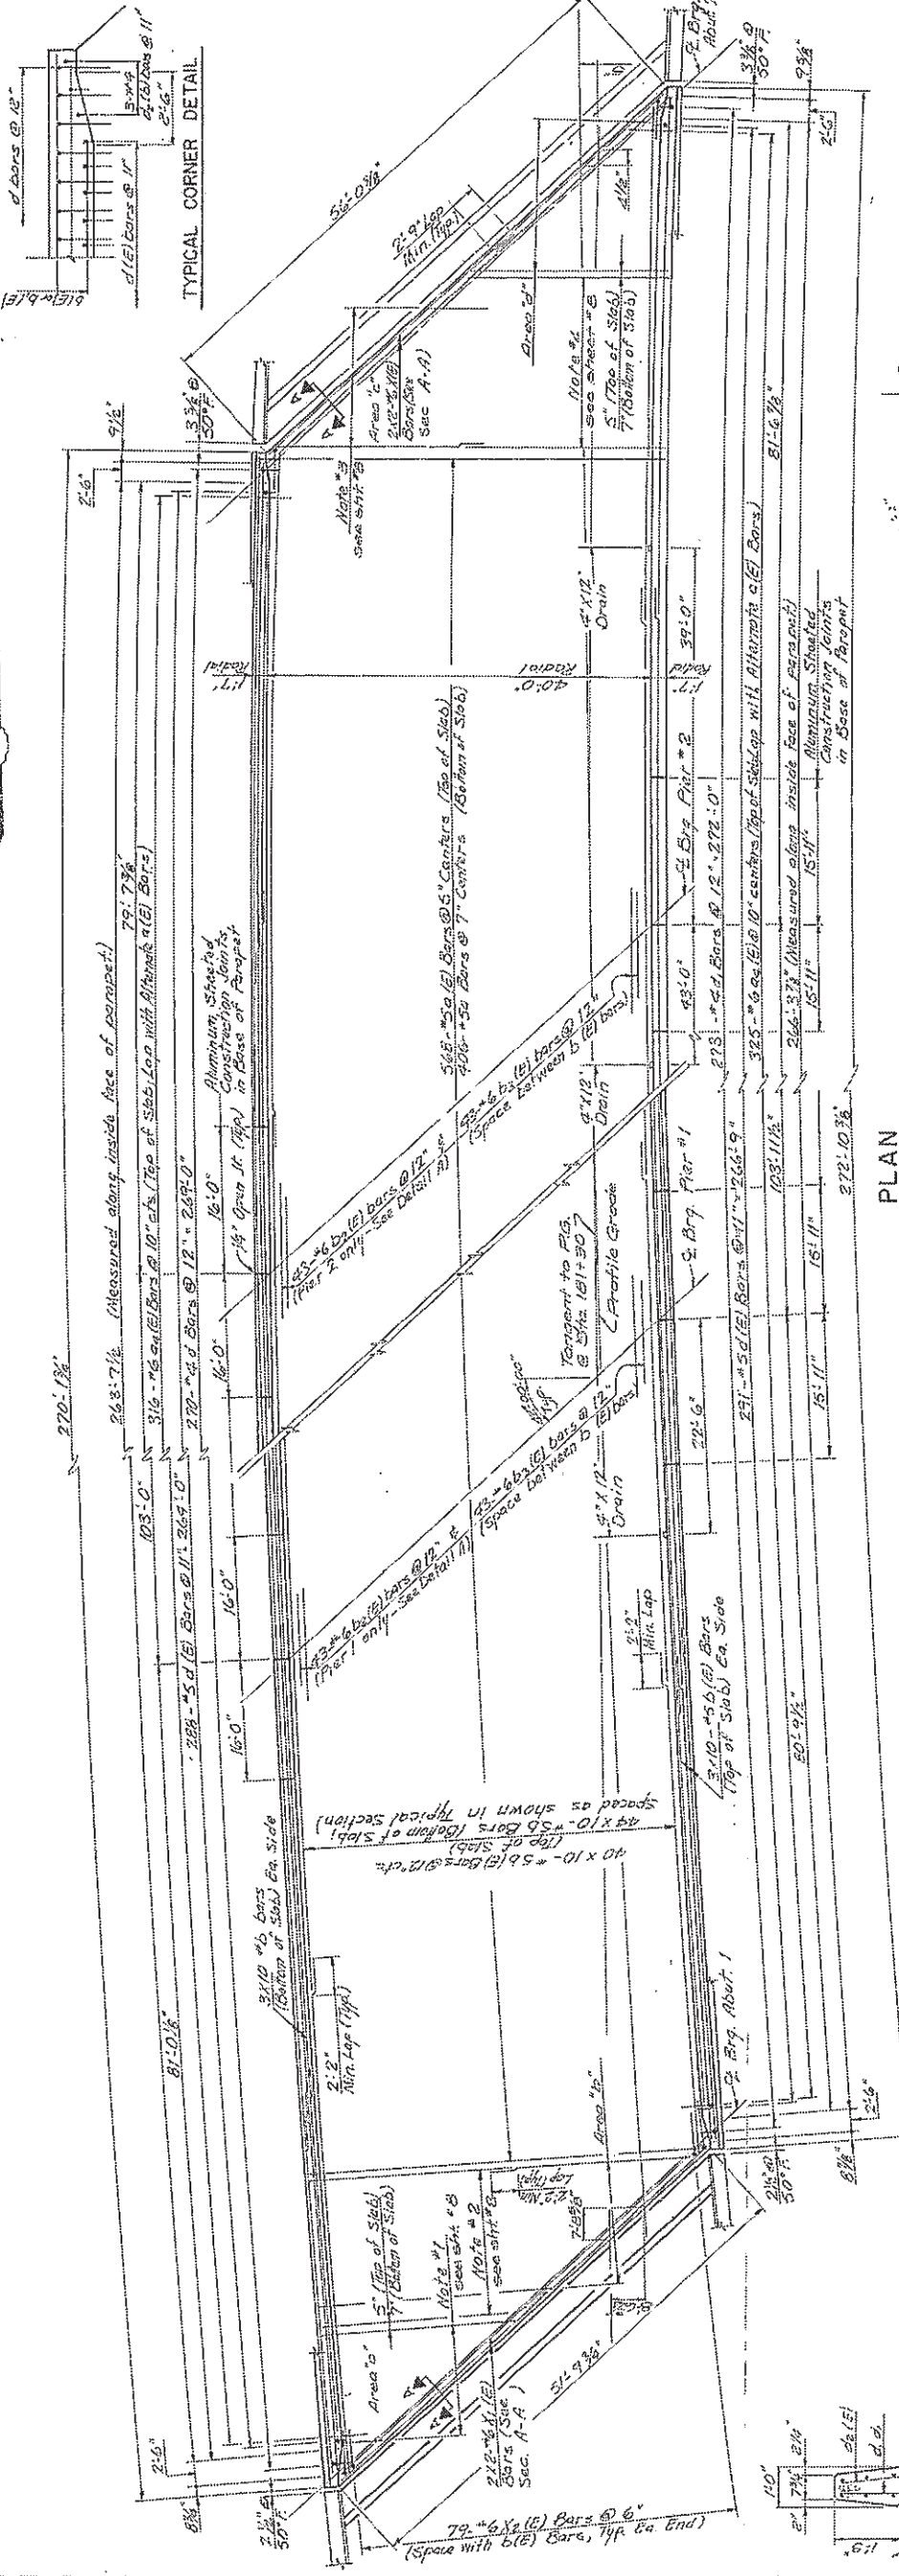

PLAN
(Southbound Lanes)

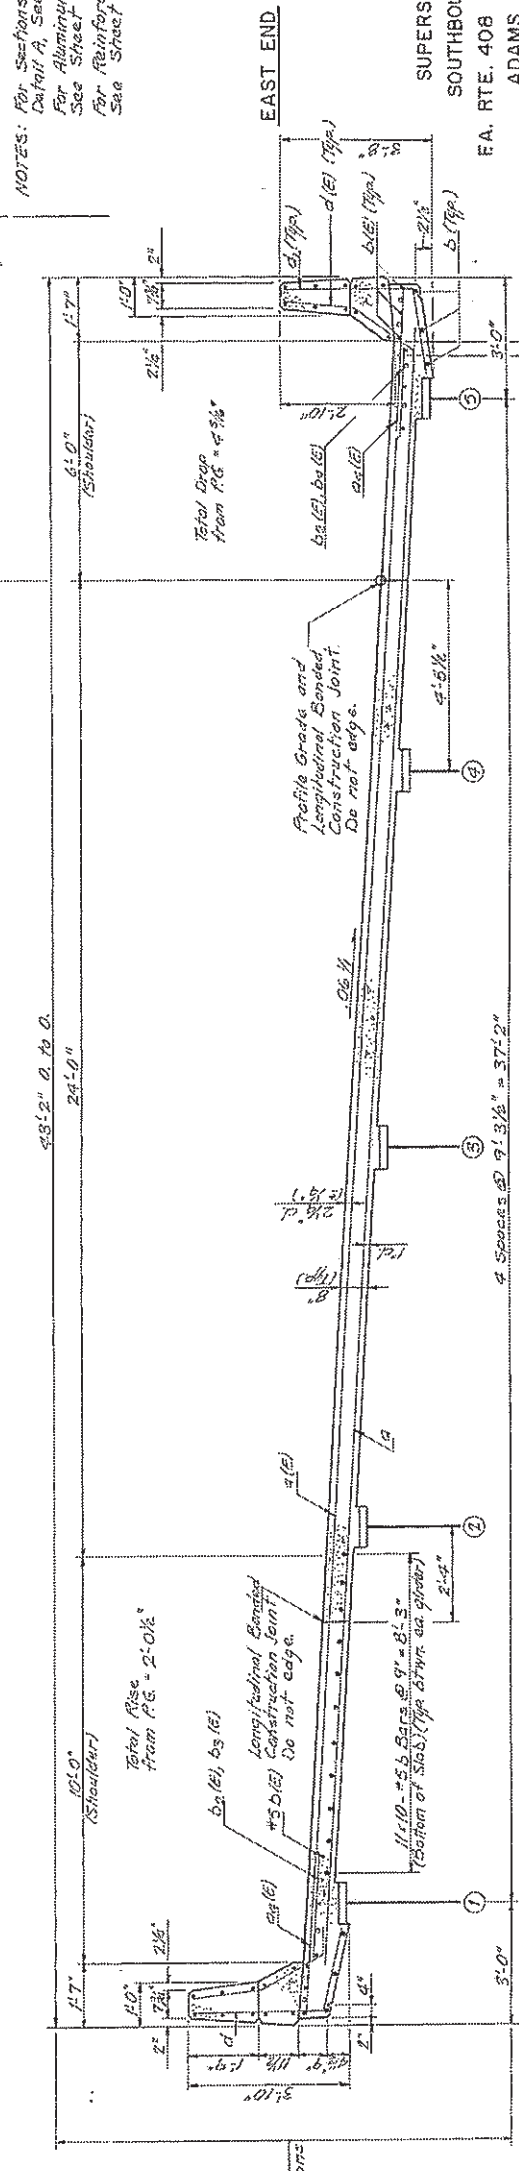

TYPICAL SECTION - SOUTHBOUND LANES
(Looking West Station)

NOTES:
For Sections A-A, and Detail A, See Sheet B.
For Aluminum Drain Details, See Sheet C.
For Reinforcement Notes, Refer to See Sheet E.

DESIGNED	RGJ
CHECKED	GWA
DRAWN	BSS
CHECKED	M/MT