



**NOTE 1**  
 SEE SHEET 20 FOR LIMITS AND  
 WIDTH OF HMA SHOULDER,  
 EARTH SHOULDER AND  
 LIMITS OF GUARDRAIL

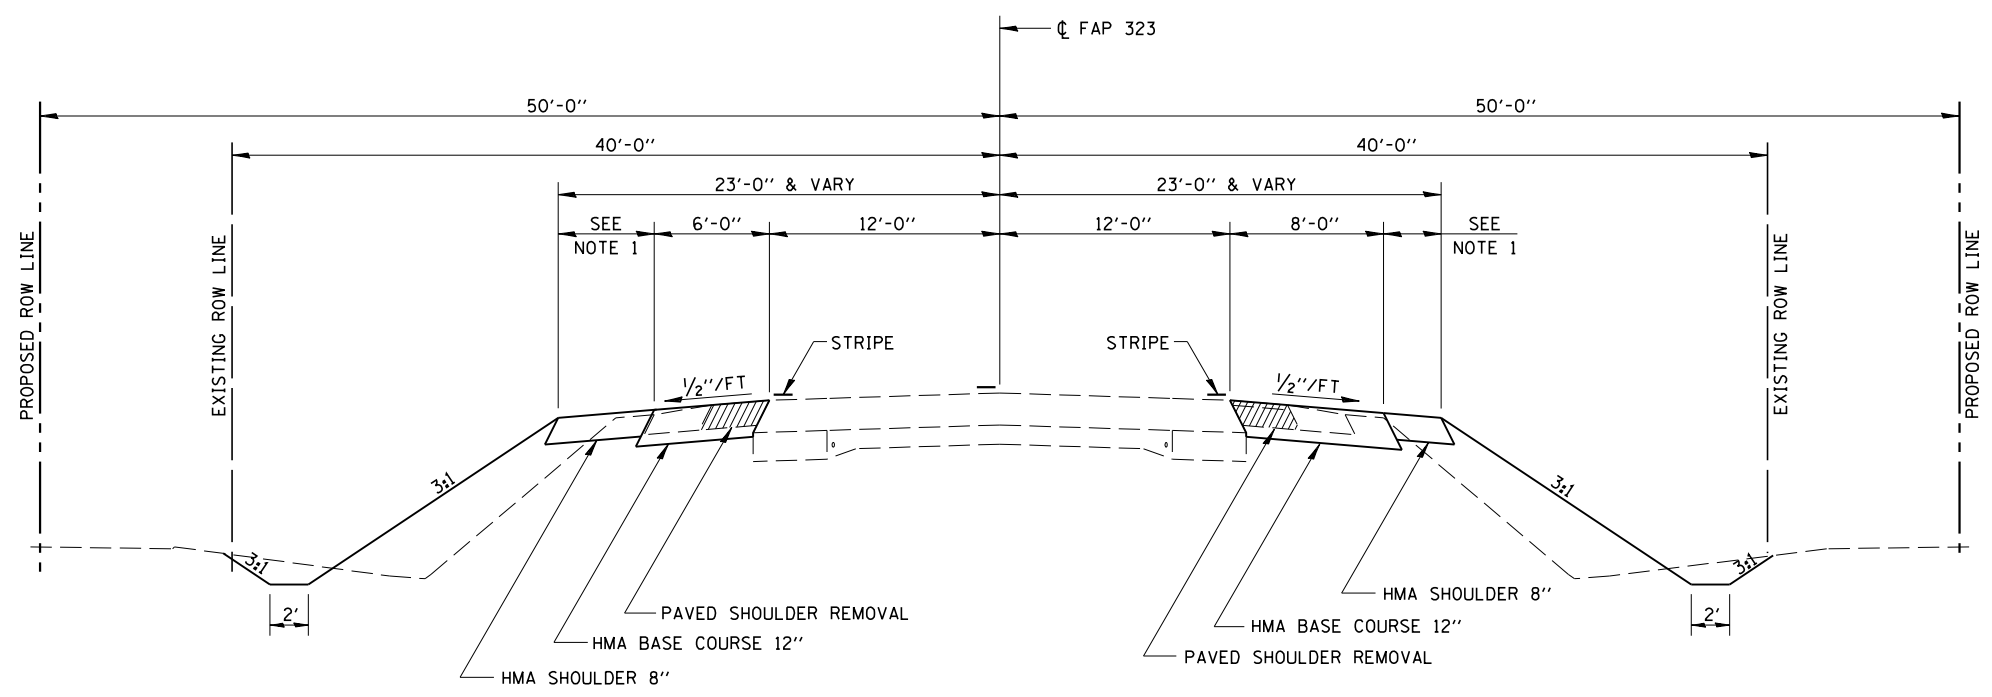

**PROPOSED TYPICAL CROSS SECTION**

RT STA 314+28.25 TO STA 314+56.00  
 STA 314+56.00 TO STA 316+18.50  
 STA 317+31.50 TO STA 318+68.25  
 RT STA 318+68.25 TO STA 318+97.50

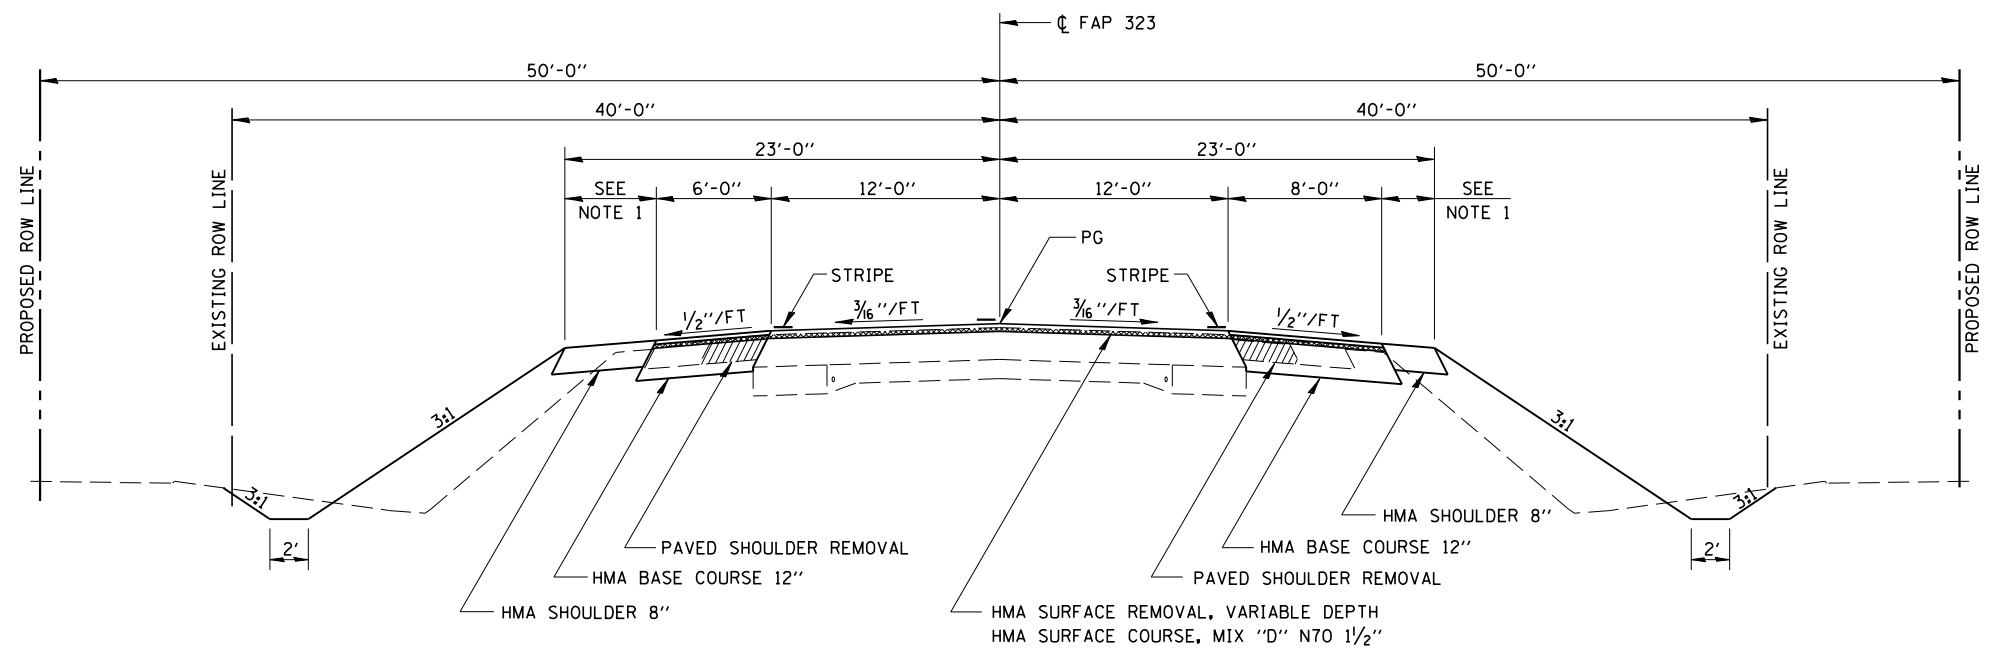

**PROPOSED TYPICAL CROSS SECTION**

STA 316+18.50 TO STA 316+32.00  
 STA 317+11.50 TO STA 317+31.50