




SEC 33, T16N, R5E, 3RD PM
PIATT COUNTY

STA 316+75 EXISTING SN 070-0009
SINGLE SPAN RC DECK GIRDER BRIDGE
33'-2" BK-BK ABUTMENT
40'-0" F-F RAIL
REMOVAL OF EXISTING STRUCTURES = 1 EACH

REMOVE EXISTING 18" CONCRETE
EQUIVALENT ROUND SIZE PIPE
CULVERT AND CONCRETE END SECTIONS

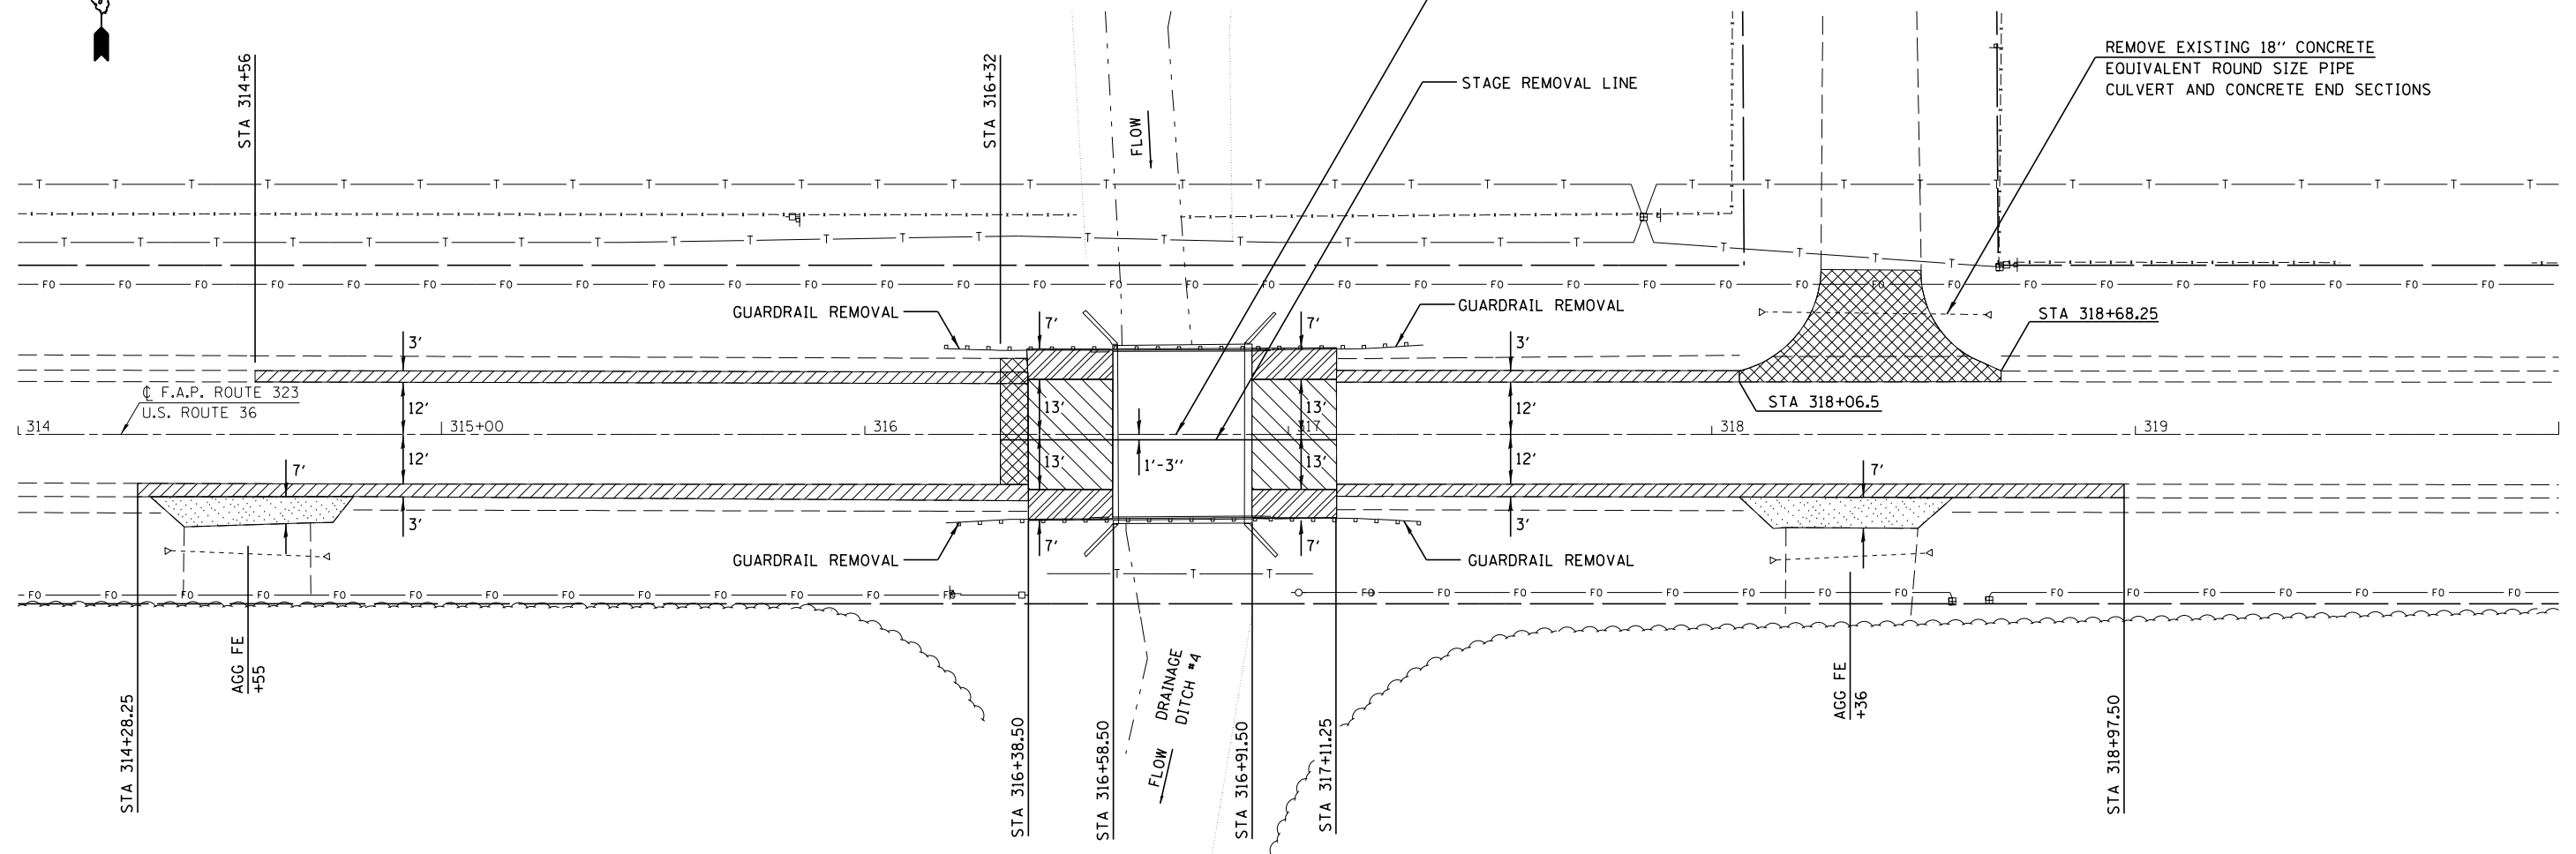

SEC 3, T15N, R5E, 3RD PM
MOULTRIE COUNTY

- PAVED SHOULDER REMOVAL
- BRIDGE APPROACH SHOULDER REMOVAL
- APPROACH SLAB REMOVAL
- HMA SURFACE REMOVAL
- PAVEMENT REMOVAL