


EXISTING TYPICAL CROSS SECTION

STATION 230+00 TO STATION 232+23
 STATION 239+42.5 TO STATION 243+25

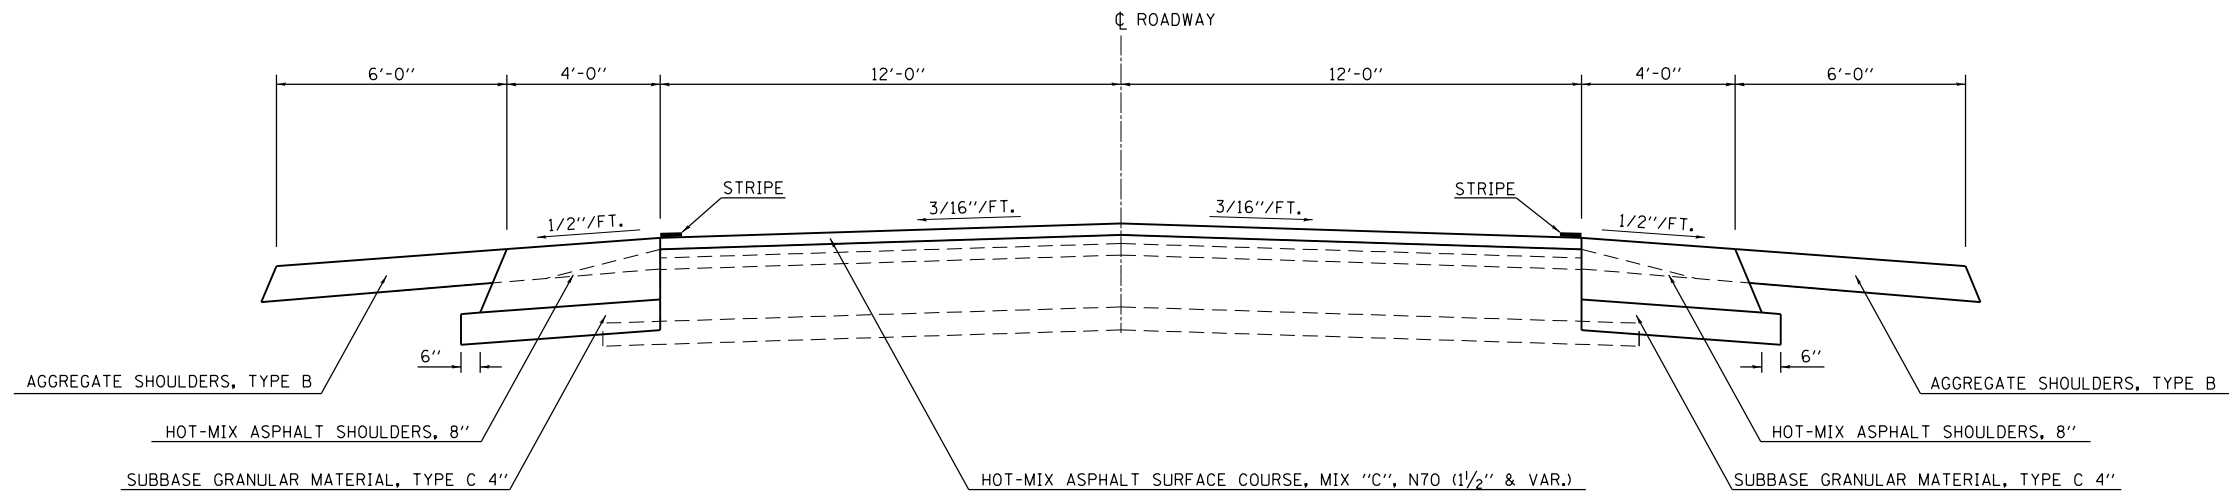

PROPOSED TYPICAL CROSS SECTION

STATION 230+00 TO STATION 230+80
 STATION 242+02 TO STATION 243+25

| | | | | | | | | | | | | |
|---|------------------------------|------------|-----------|---|---|-----------|----------|--------------------|---------|--------|--------------|-----------|
| FILE NAME = | USER NAME = steffenmk | DESIGNED - | REVISED - | STATE OF ILLINOIS DEPARTMENT OF TRANSPORTATION | TYPICAL SECTIONS | | | F.A.P. RTE. | SECTION | COUNTY | TOTAL SHEETS | SHEET NO. |
| ci:\pw\work\p\dot\steffenmk\d0234885\0774357-sht-typicals.dgn | | DRAWN - | REVISED - | | 762 | (2BR)BR-1 | Moultrie | 48 | 6 | | | |
| Default | PLOT SCALE = 100.0000' / in. | CHECKED - | REVISED - | | SCALE: SHEET 1 OF 3 SHEETS STA. TO STA. | | | CONTRACT NO. 74357 | | | | |
| | PLOT DATE = 8/15/2014 | DATE - | REVISED - | | ILLINOIS FED. AID PROJECT | | | | | | | |