


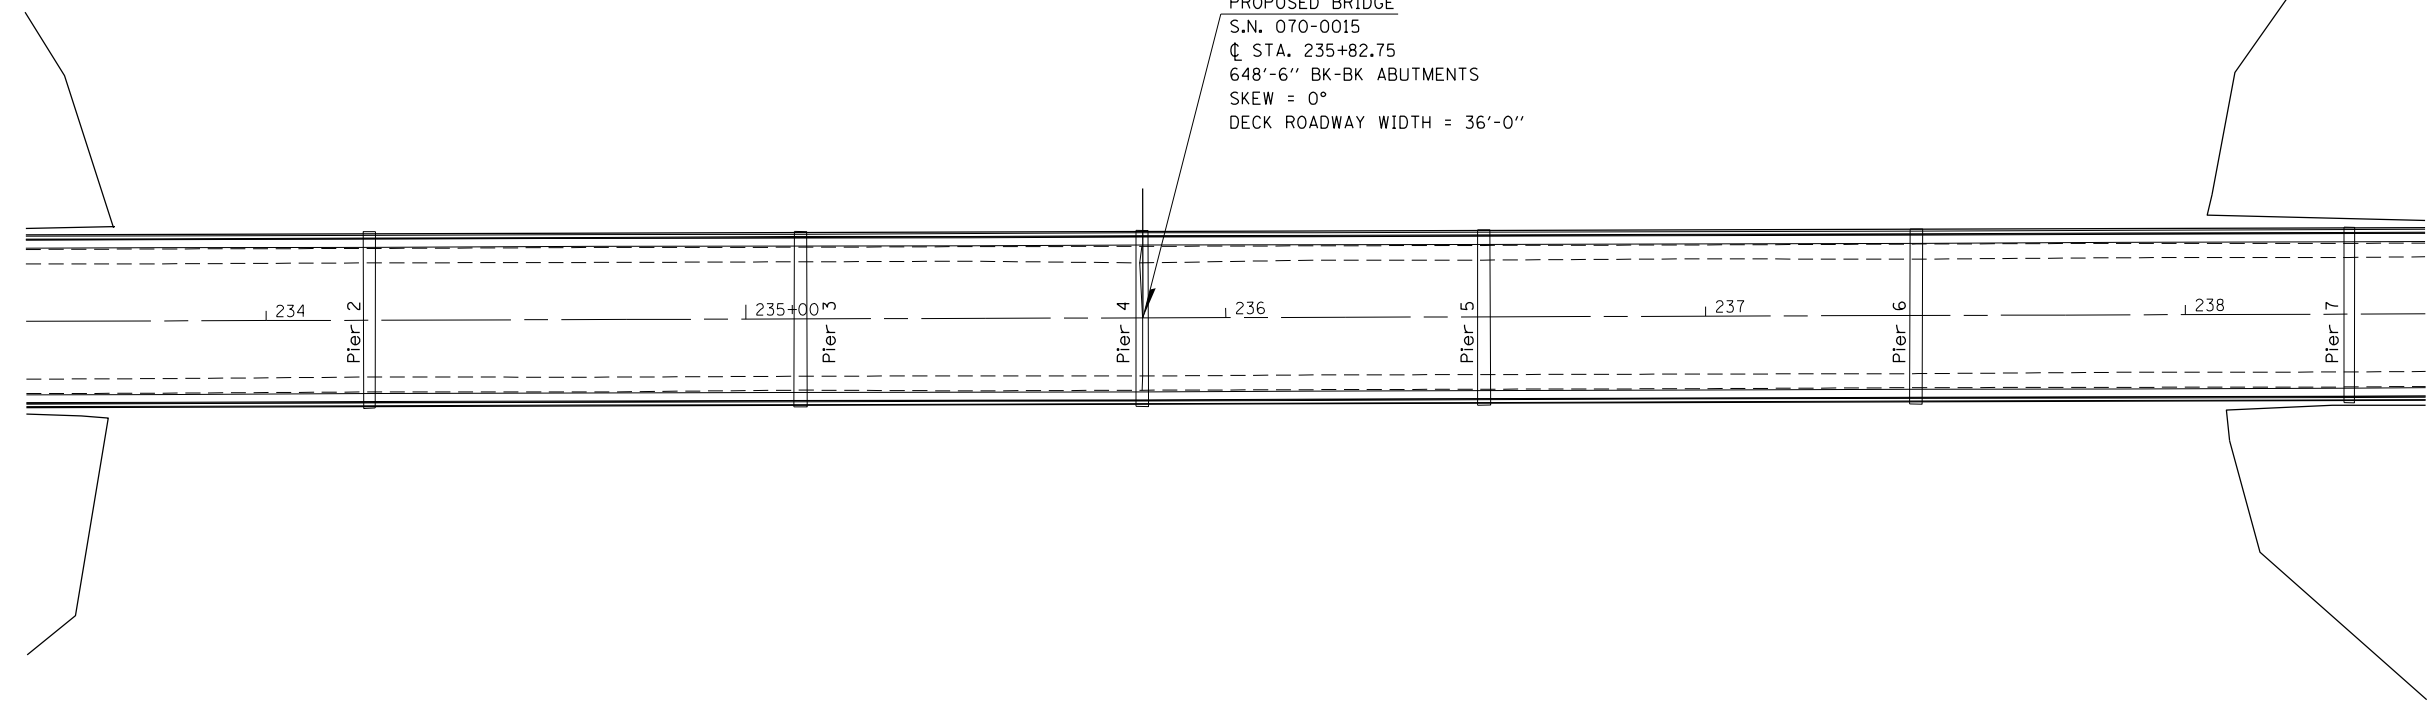


PROPOSED BRIDGE
 S.N. 070-0015
 CL STA. 235+82.75
 648'-6" BK-BK ABUTMENTS
 SKEW = 0°
 DECK ROADWAY WIDTH = 36'-0"



PLAN	SURVEYED	DATE
NOTE BOOK NO.	PLOTTED	BY
	ALIGNMENT CHECKED	
	STRUCTURE CHECKED	
	CADD FILE NAME	

PROFILE	SURVEYED	DATE
NOTE BOOK NO.	GRADES CHECKED	BY
	STRUCTURE NOTATIONS CHECKED	

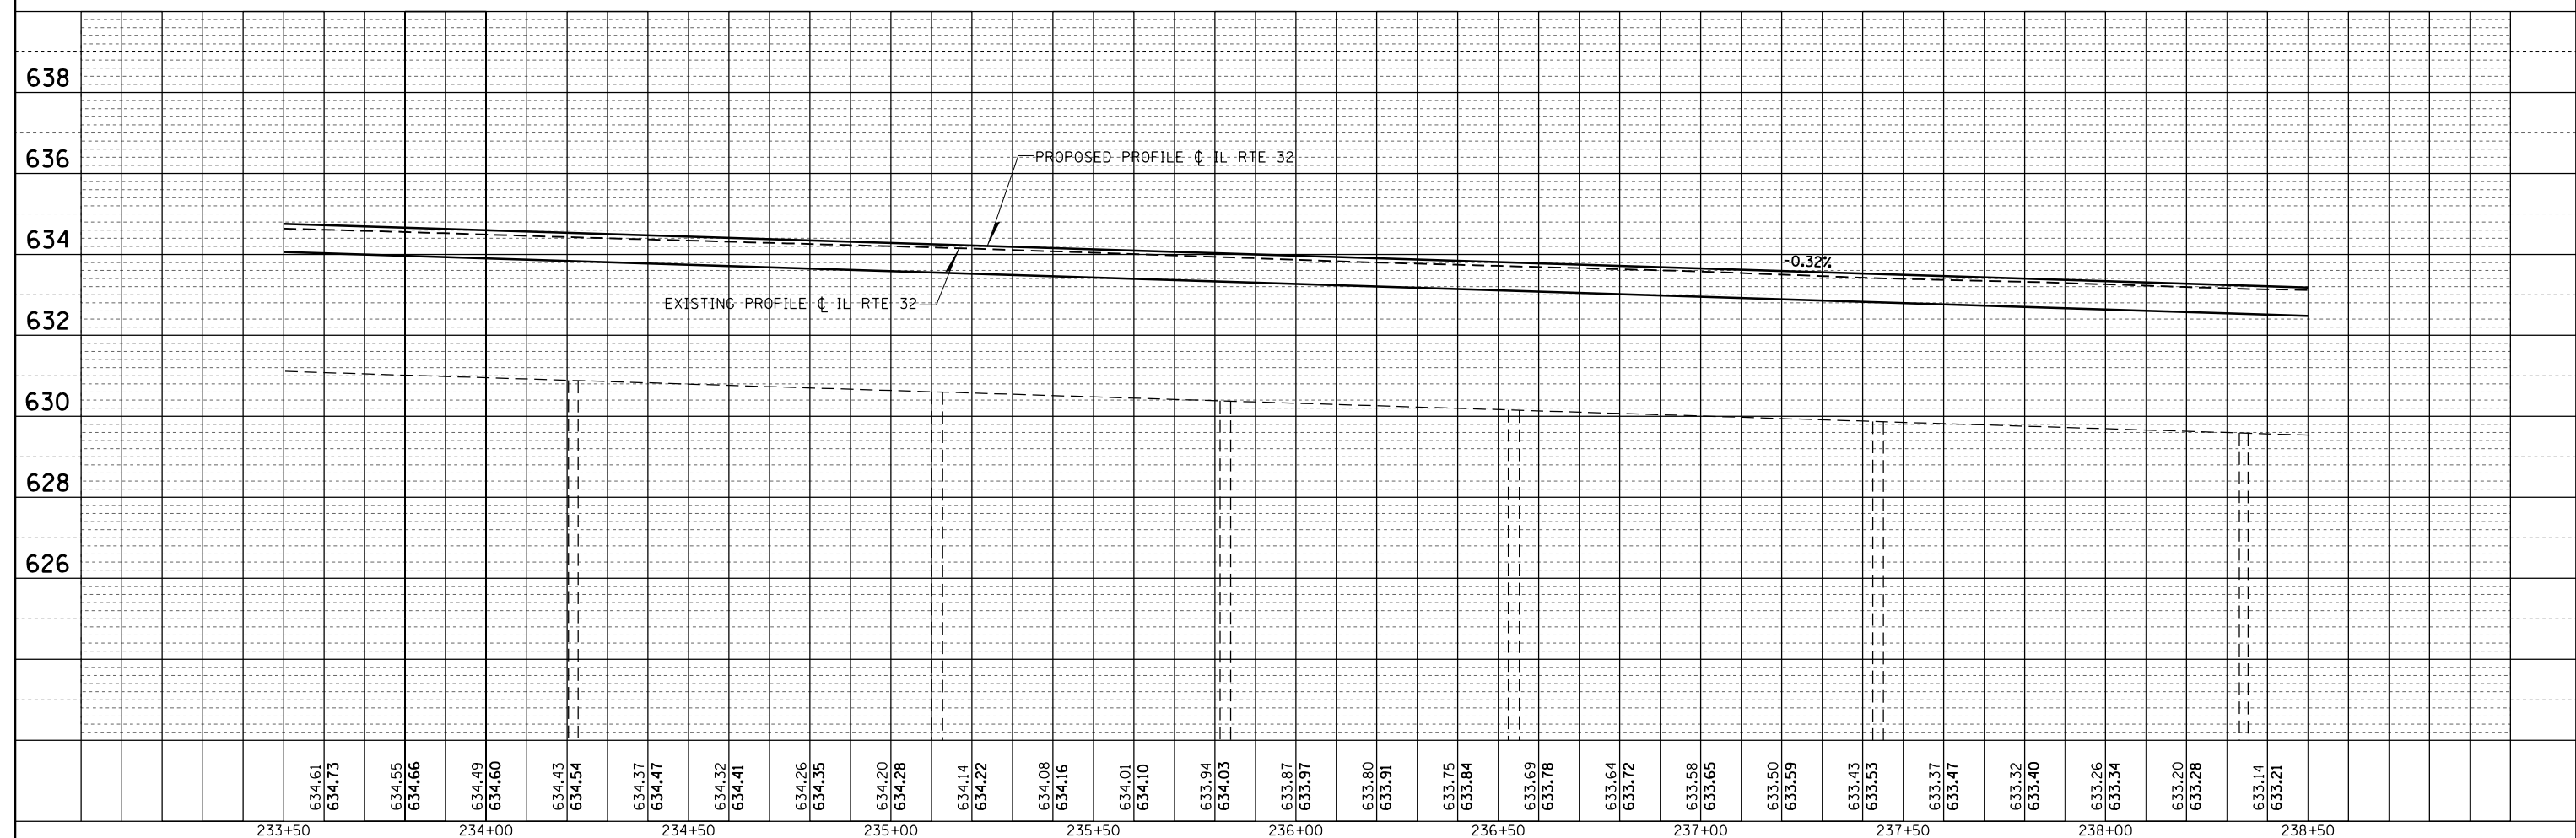

FILE NAME =	USER NAME = steffenmk	DESIGNED -	REVISED -	STATE OF ILLINOIS DEPARTMENT OF TRANSPORTATION	SN 070-0015 PLAN & PROFILE		F.A.P. RTE.	SECTION	COUNTY	TOTAL SHEETS	SHEET NO.
c:\pwork\pwork\stefjenmk\d0234885\077357-sht-plan.dgn		DRAWN -	REVISED -		762	(2BR)BR-1	Moultrie	48	12	CONTRACT NO. 74357	
Default	PLOT SCALE = 40.0000' / in.	CHECKED -	REVISED -		SCALE:	SHEET 2	OF 3 SHEETS	STA. 233+50	TO STA. 238+50	ILLINOIS FED. AID PROJECT	
	PLOT DATE = 8/15/2014	DATE -	REVISED -								