


NORTH END OF BRIDGE

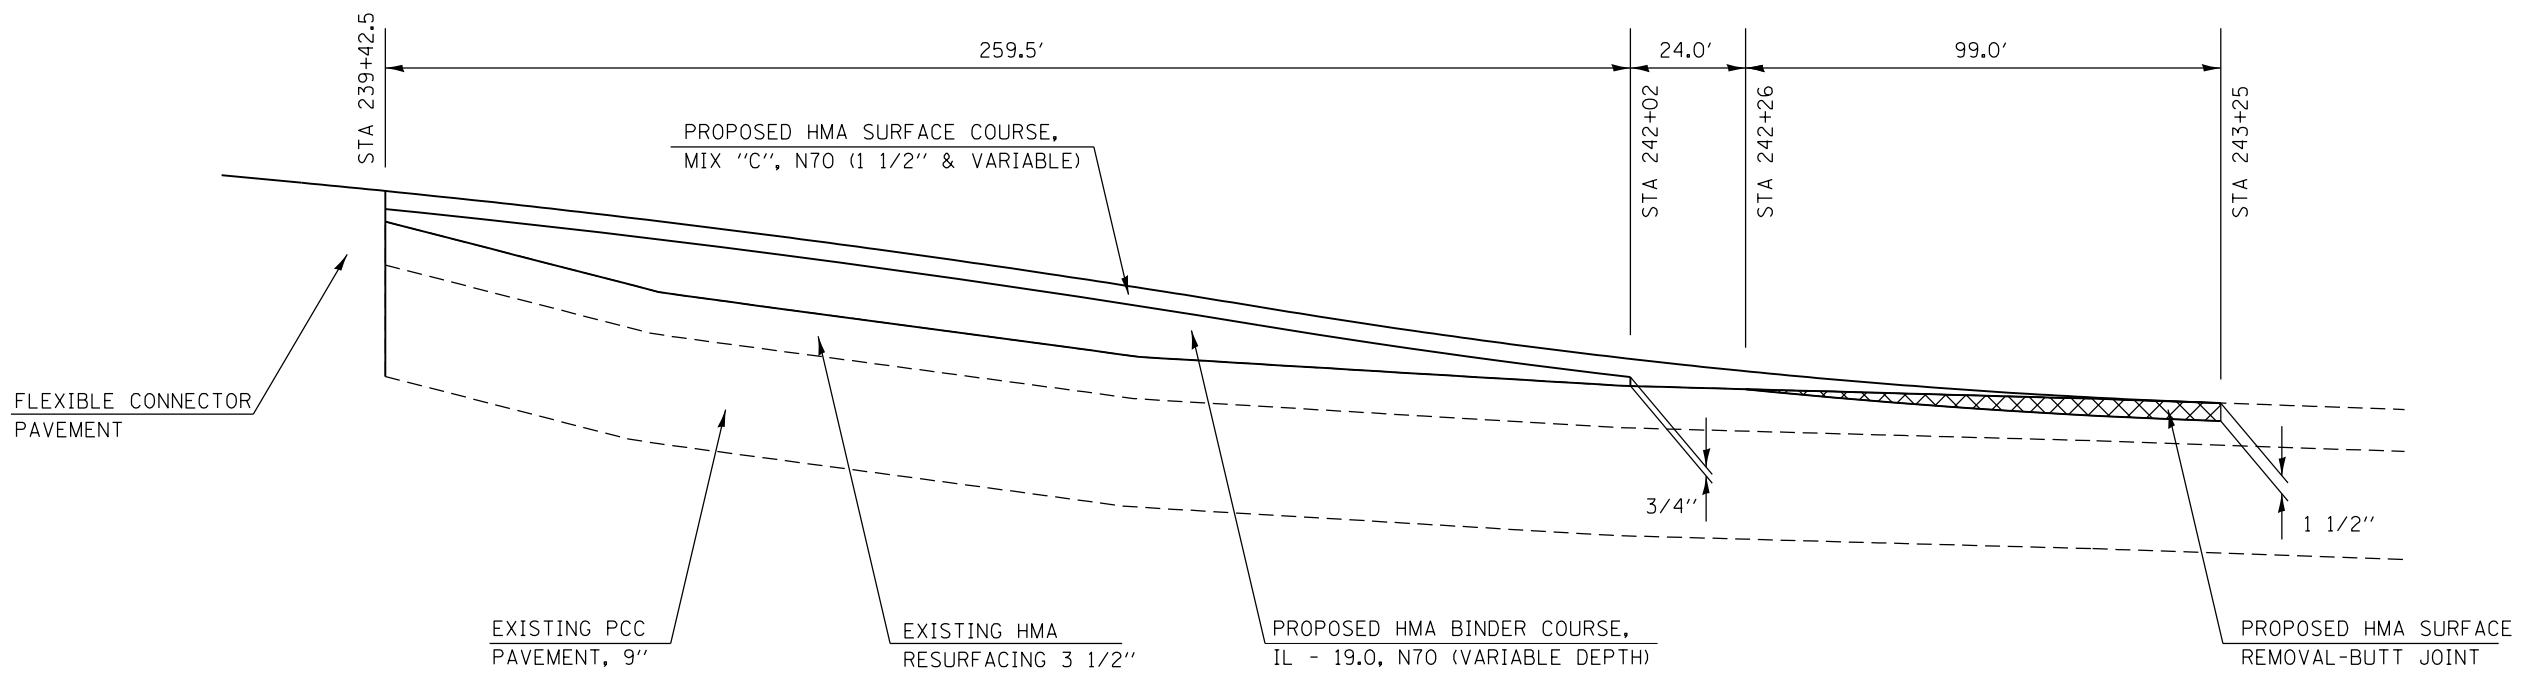

SOUTH END OF BRIDGE

FILE NAME = c:\pwork\pwork\steffenmk\d0234885\074357-sht-details.dgn	USER NAME = steffenmk	DESIGNED -	REVISED -	<b>STATE OF ILLINOIS DEPARTMENT OF TRANSPORTATION</b>	<b>PAVING TRANSITION DETAILS</b>			F.A.P. RTE.	SECTION	COUNTY	TOTAL SHEETS	SHEET NO.
	PLOT SCALE = 40.0000' / in.	CHECKED -	REVISED -					762	(2BR)BR-1	Moultrie	48	16
Default	PLOT DATE = 8/15/2014	DATE -	REVISED -	SCALE:	SHEET	OF	SHEETS	STA.	TO	STA.	ILLINOIS FED. AID PROJECT CONTRACT NO. 74357	