

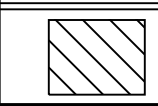


**BILL OF MATERIAL**


	Item Description	Unit	Quantity
	Structural Repair of Concrete (Depth equal to or less than 5 inches)	Sq. Ft.	112

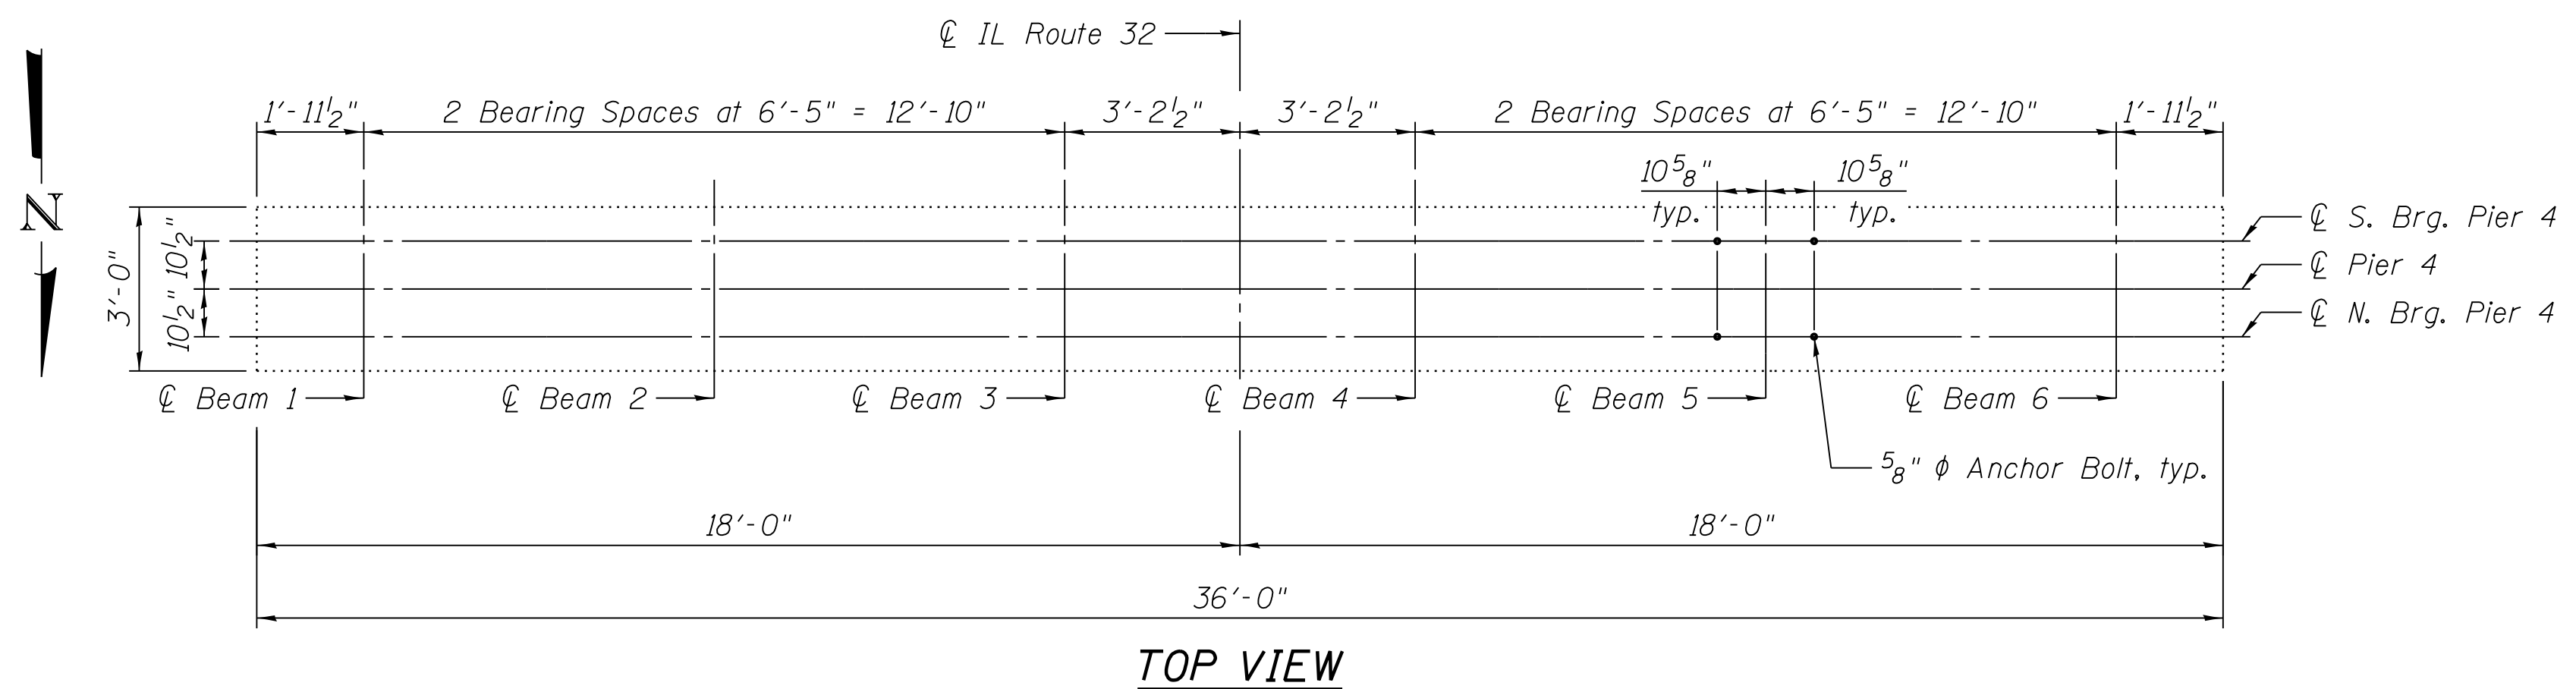


**TOP VIEW**

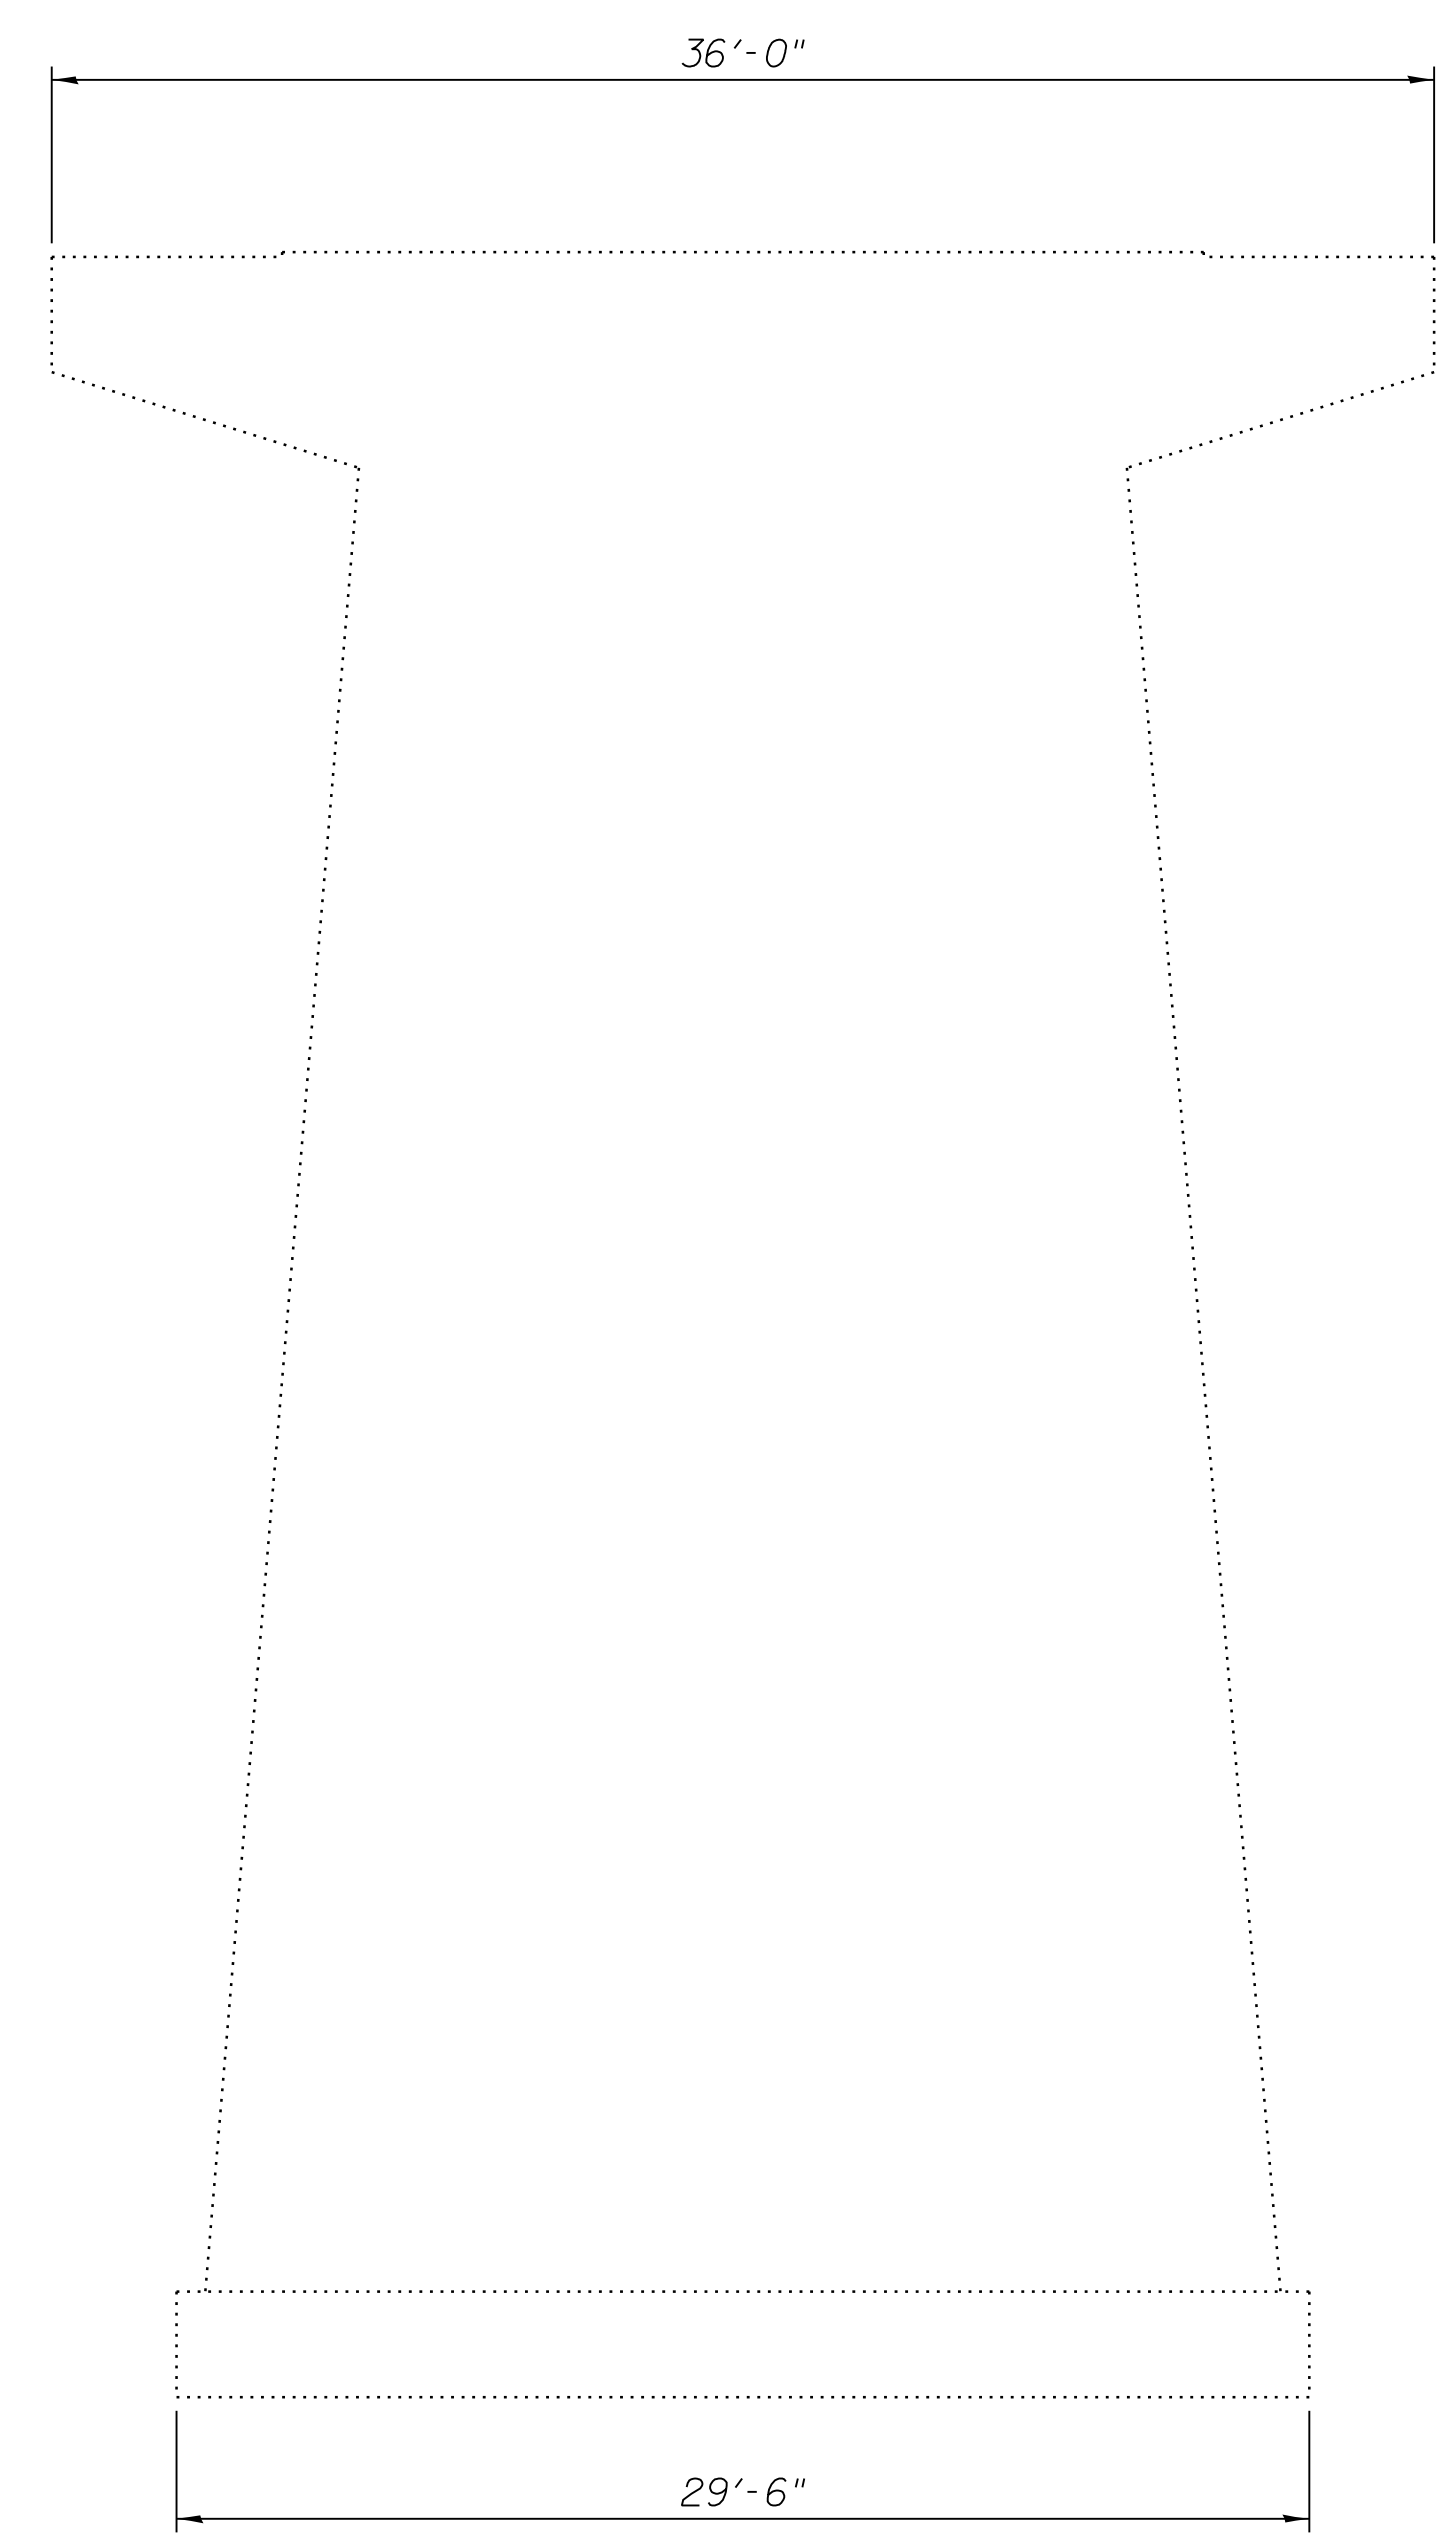


**ELEVATION**  
(Looking South)

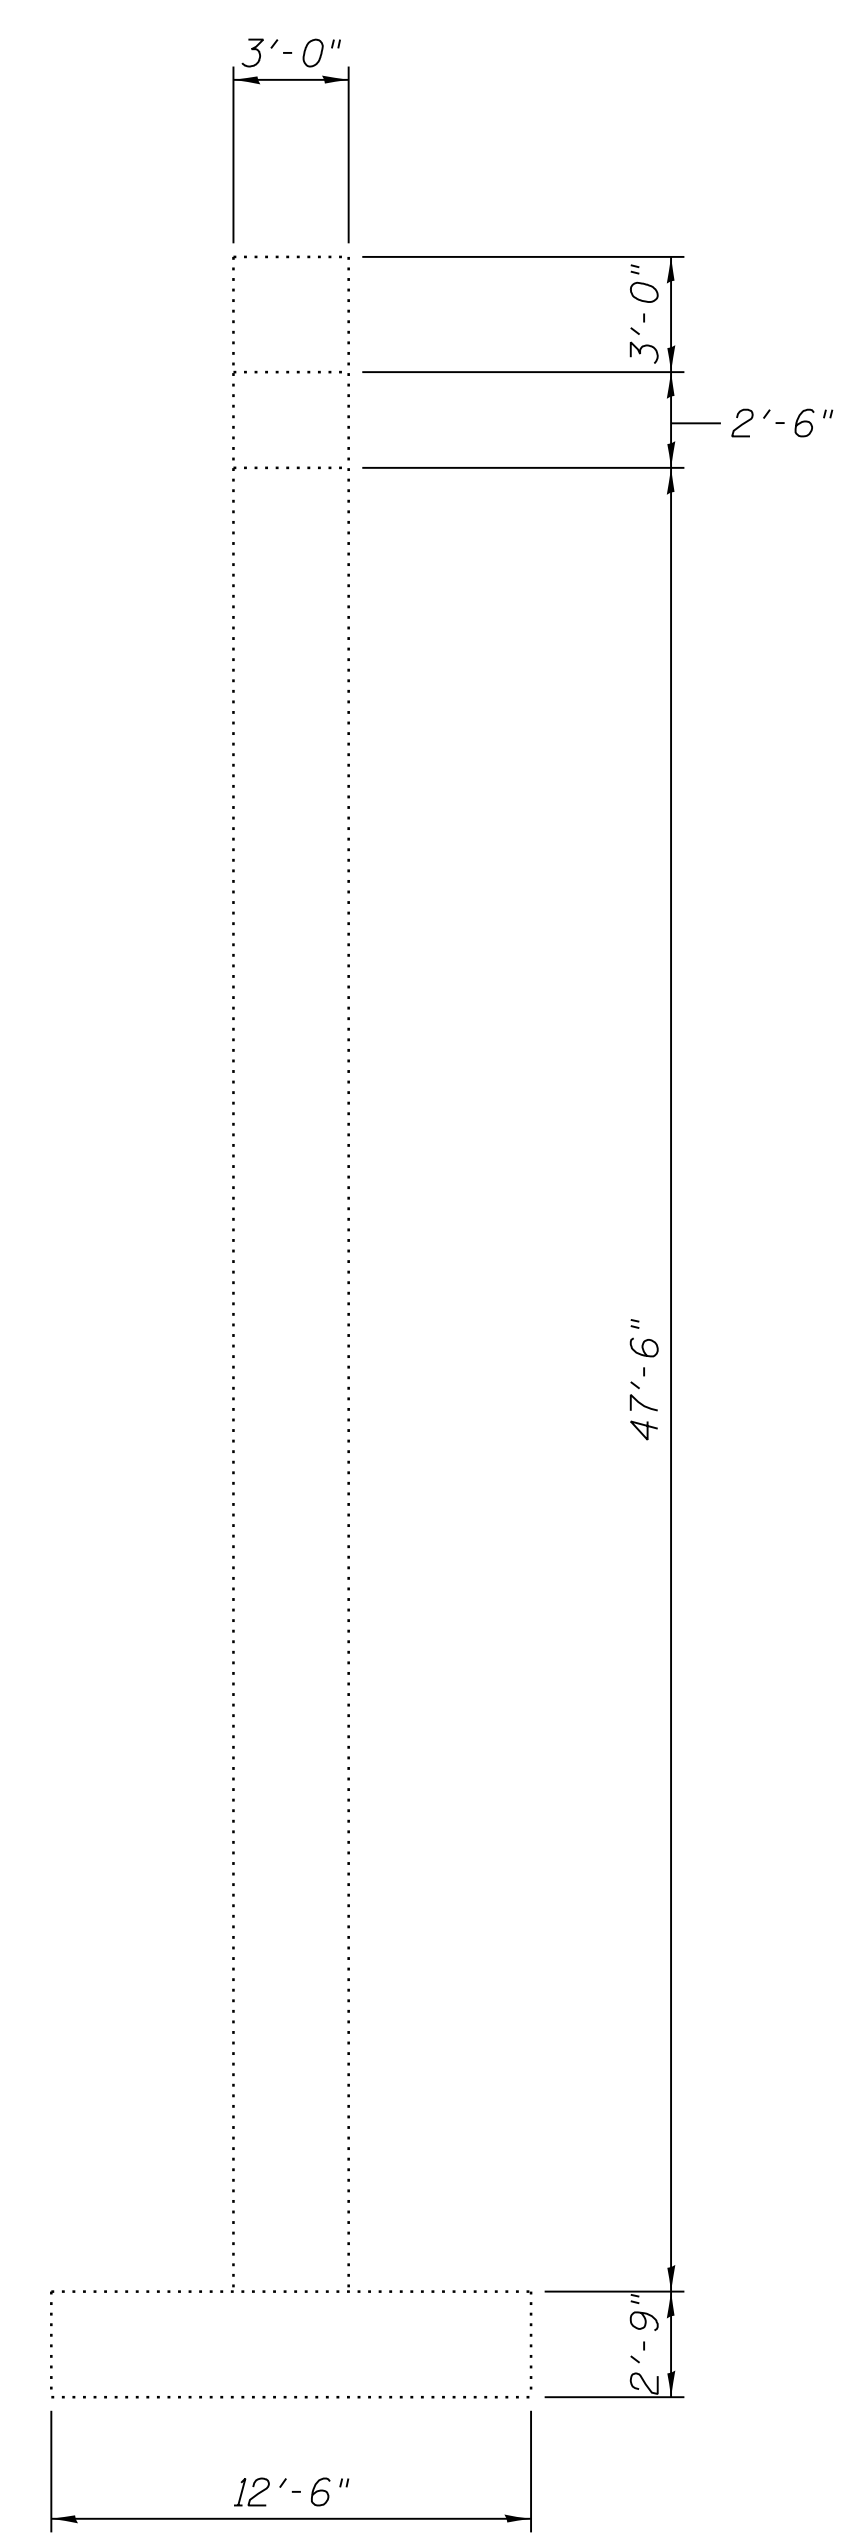

**END VIEW**  
(Looking West)

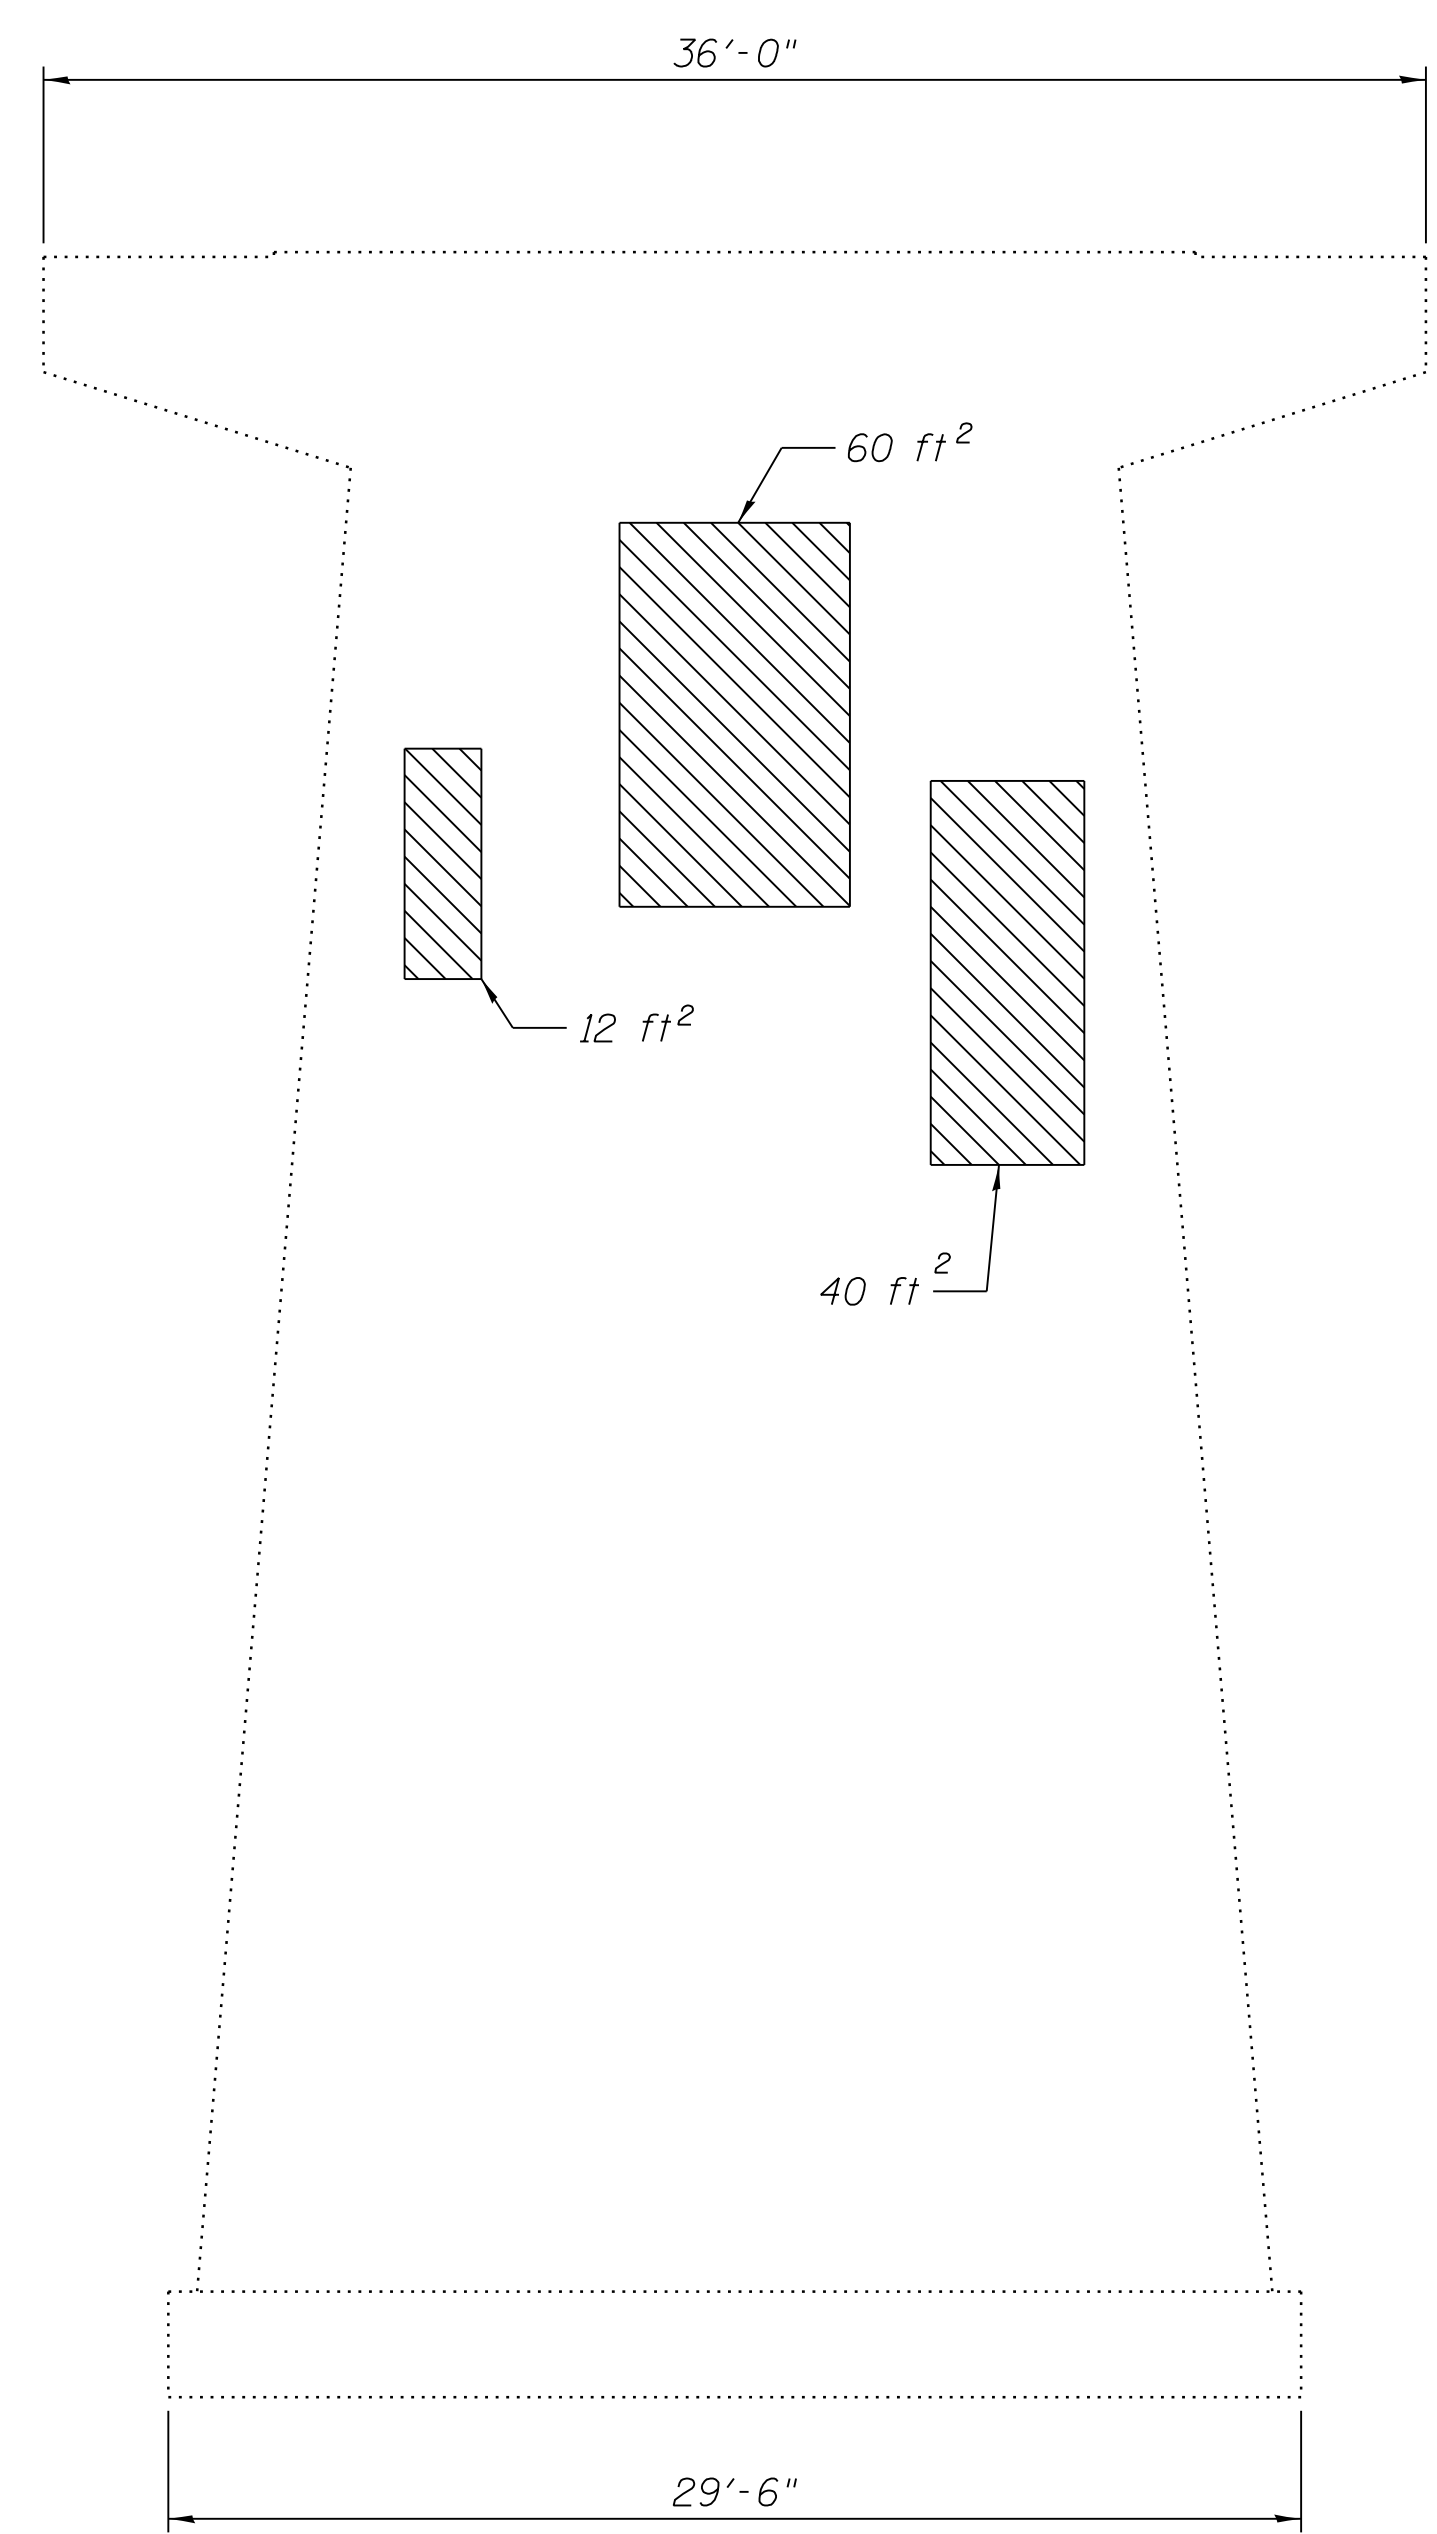

**ELEVATION**  
(Looking North)

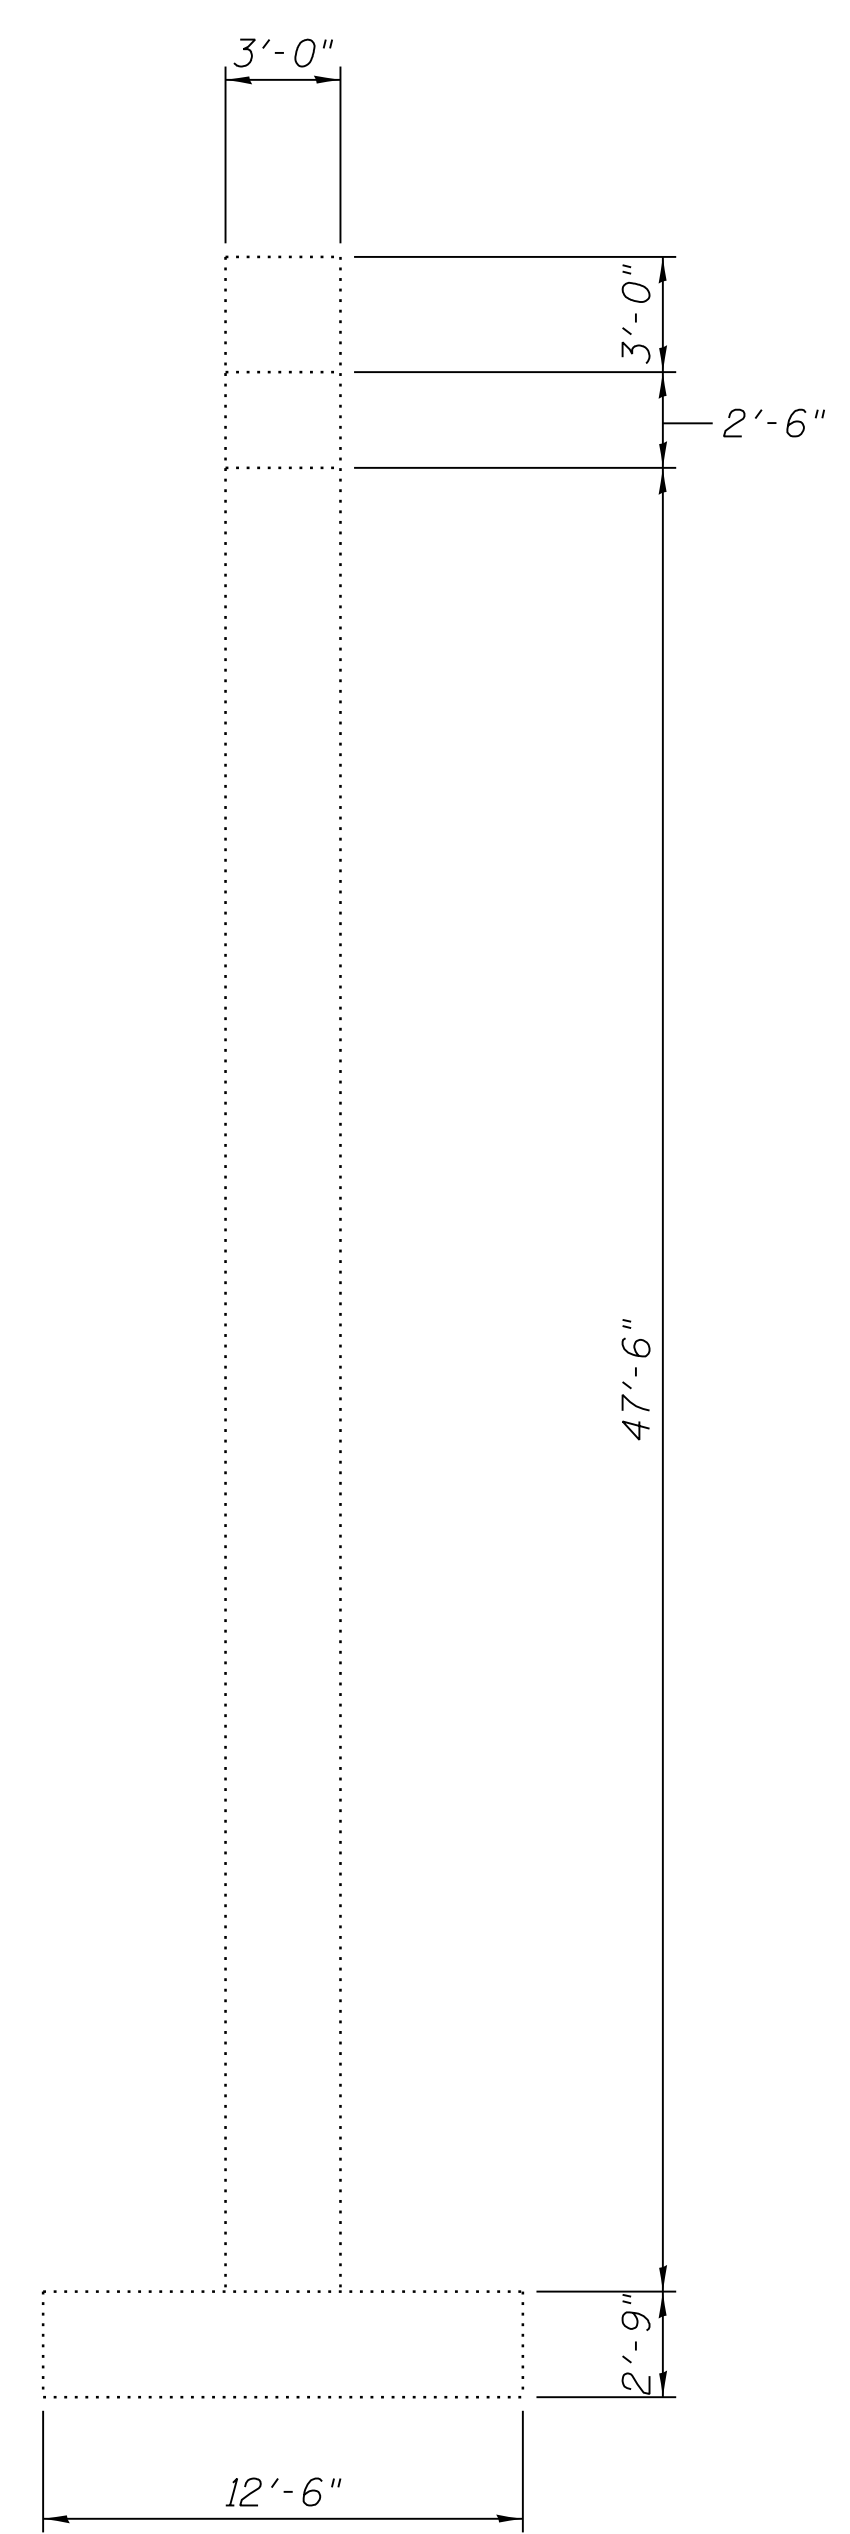

**END VIEW**  
(Looking East)

FILE NAME = \\N:\1736\active\17363009\1\DOT\_IL\_32\_cover\_LakeShelby\11a\structural\drawing\0700015\_74357\_023\_Pier.dgn



USER NAME = jerojas	DESIGNED - JSR	REVISED -
PLOT SCALE = N/A	CHECKED - BHS	REVISED -
PLOT DATE = 9/16/2014	DRAWN - MJB	REVISED -
	CHECKED - BPS	REVISED -

**STATE OF ILLINOIS  
DEPARTMENT OF TRANSPORTATION**

**PIER 4 REPAIR  
STRUCTURE NO. 070-0015**

SHEET NO. S23 OF 28 SHEETS

F.A.P. RTE.	SECTION	COUNTY	TOTAL SHEETS	SHEET NO.
762	(2BR)BR-1	MOULTRIE	48	43
CONTRACT NO. 74357				

ILLINOIS FED. AID PROJECT