


EXISTING TYPICAL CROSS SECTION

STATION 307+75 TO STATION 309+98.79
 STATION 311+71.21 TO STATION 312+53

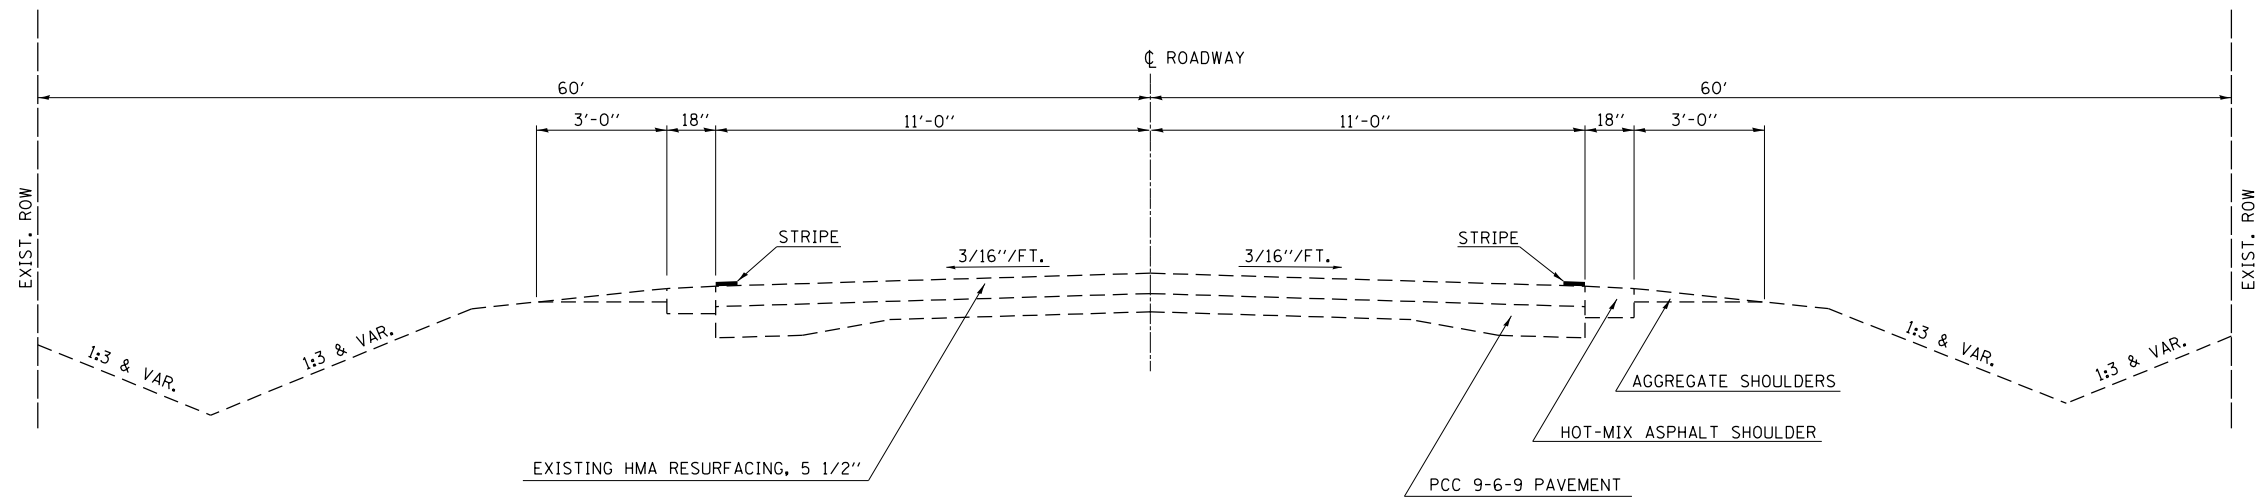

EXISTING TYPICAL CROSS SECTION

STATION 312+53 TO STATION 313+10.00

FILE NAME =	USER NAME = steffenmk	DESIGNED -	REVISED -	STATE OF ILLINOIS DEPARTMENT OF TRANSPORTATION	TYPICAL SECTIONS			F.A.P. RTE.	SECTION	COUNTY	TOTAL SHEETS	SHEET NO.
ci:\pw\work\p\idot\steffenmk\d0283030\074365-sht-typicals.dgn		DRAWN -	REVISED -		823	(22BR2)BR	Wayne	34	6			
Default	PLOT SCALE = 100.0000' / in.	CHECKED -	REVISED -		SCALE: SHEET 1 OF 2 SHEETS STA. TO STA.			CONTRACT NO. 74365				
	PLOT DATE = 8/15/2014	DATE -	REVISED -		ILLINOIS FED. AID PROJECT							