


PROPOSED TYPICAL CROSS SECTION

STATION 307+75 TO STATION 309+98.79
STATION 311+71.21 TO STATION 312+53

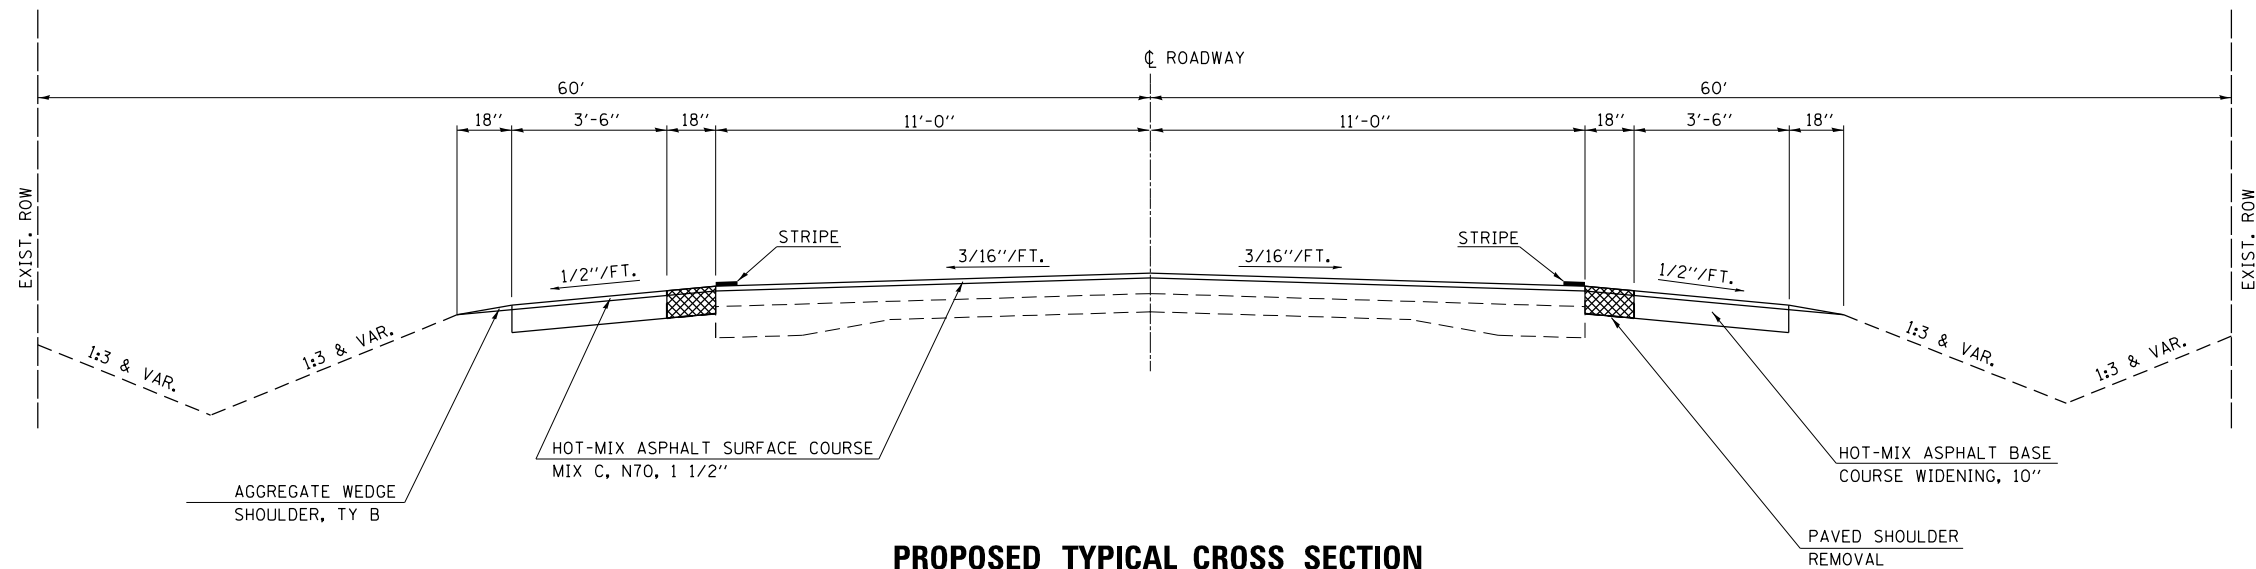

PROPOSED TYPICAL CROSS SECTION

STATION 312+53 TO STATION 313+10.00

FILE NAME =	USER NAME = steffenmk	DESIGNED -	REVISED -	STATE OF ILLINOIS DEPARTMENT OF TRANSPORTATION	TYPICAL SECTIONS			F.A.P. RTE.	SECTION	COUNTY	TOTAL SHEETS	SHEET NO.	
Default	74365-sht-typicals.dgn	DRAWN -	REVISED -		SCALE:	SHEET 2 OF 2 SHEETS	STA.	TO STA.	823	(22BR2)BR	Wayne	34	7
	PLOT SCALE = 100.0000' / in.	CHECKED -	REVISED -							CONTRACT NO. 74365			
	PLOT DATE = 8/15/2014	DATE -	REVISED -		ILLINOIS FED. AID PROJECT								