
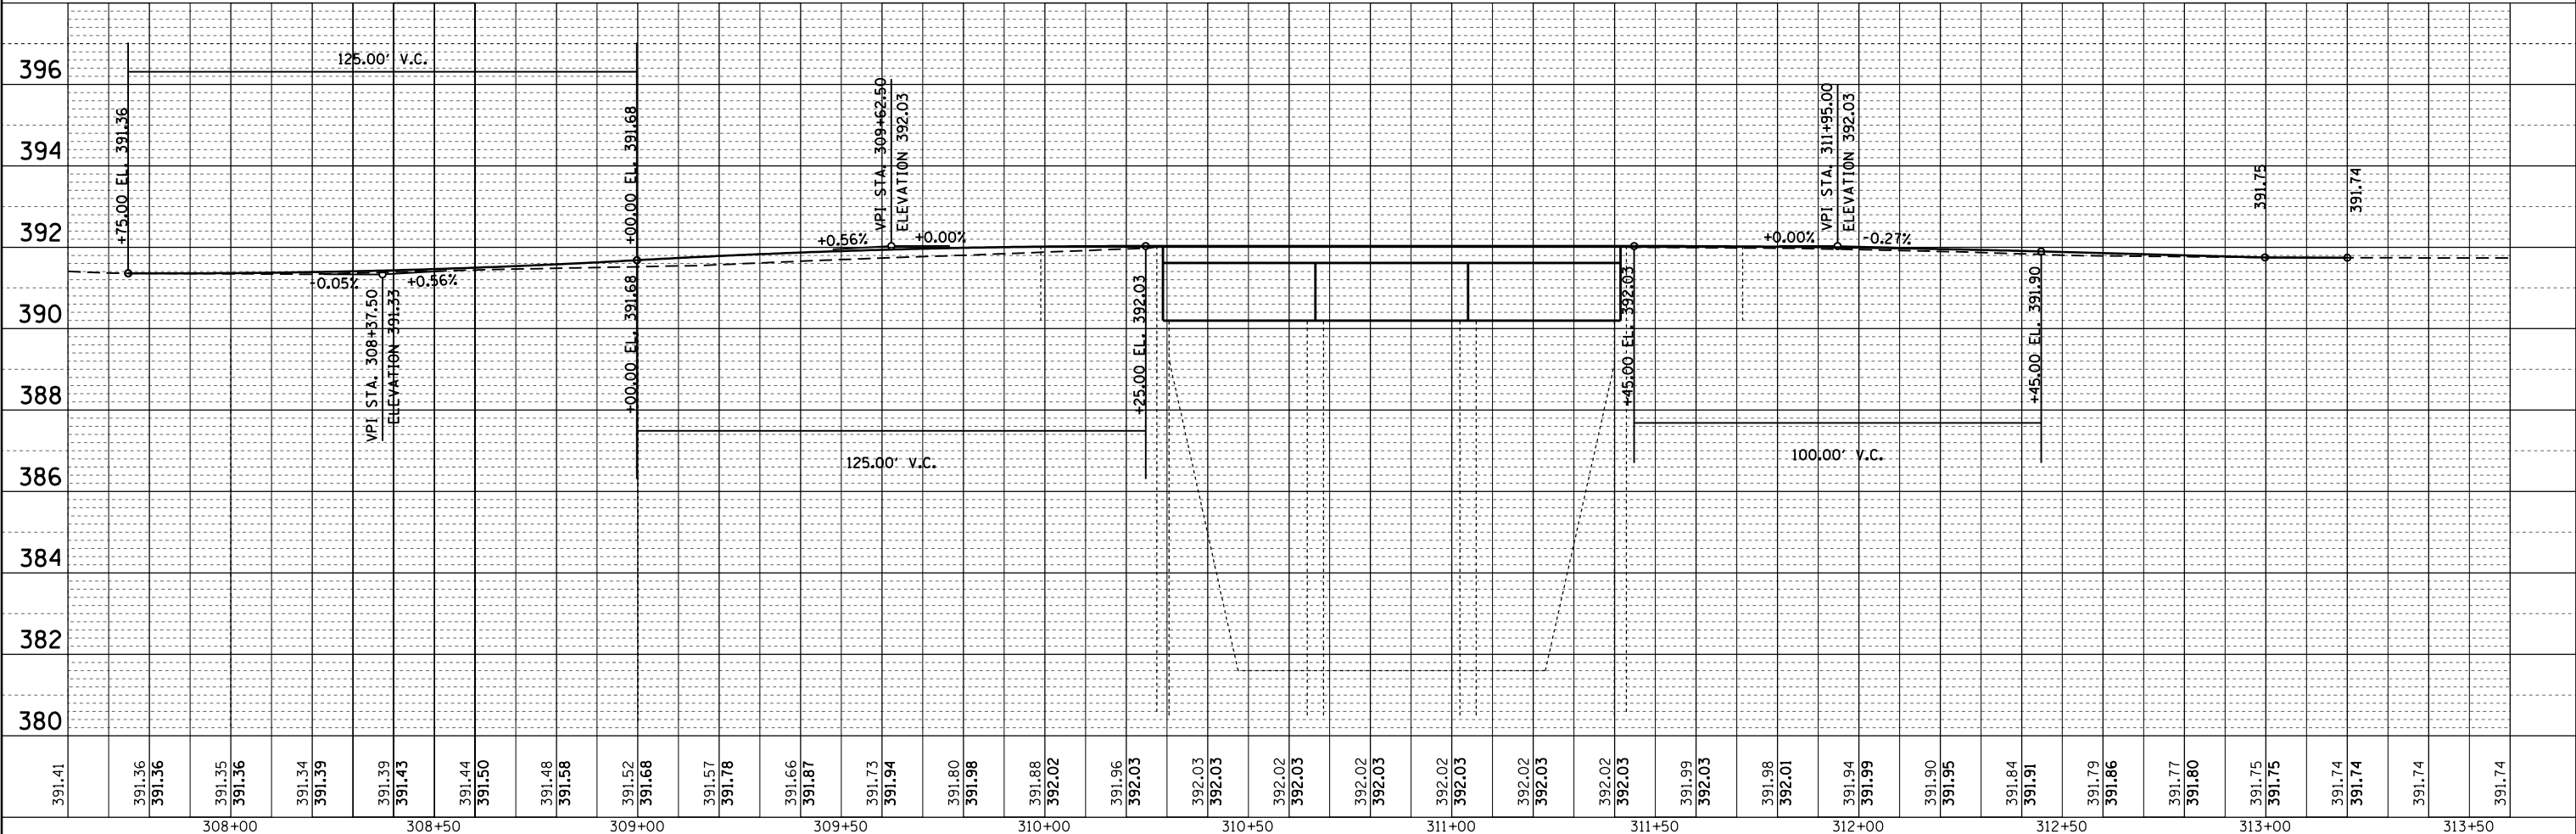


PLAN	SURVEYED	BY	DATE
	PLOTTED		
	ALIGNED		
	CHECKED		
	DESIGNED		
	FILE NAME		
	NO.		

PROFILE	SURVEYED	BY	DATE
	PLOTTED		
	GRADES		
	CHECKED		
	STRUCTURE		
	NOTATIONS		
	CHKD		
	NO.		

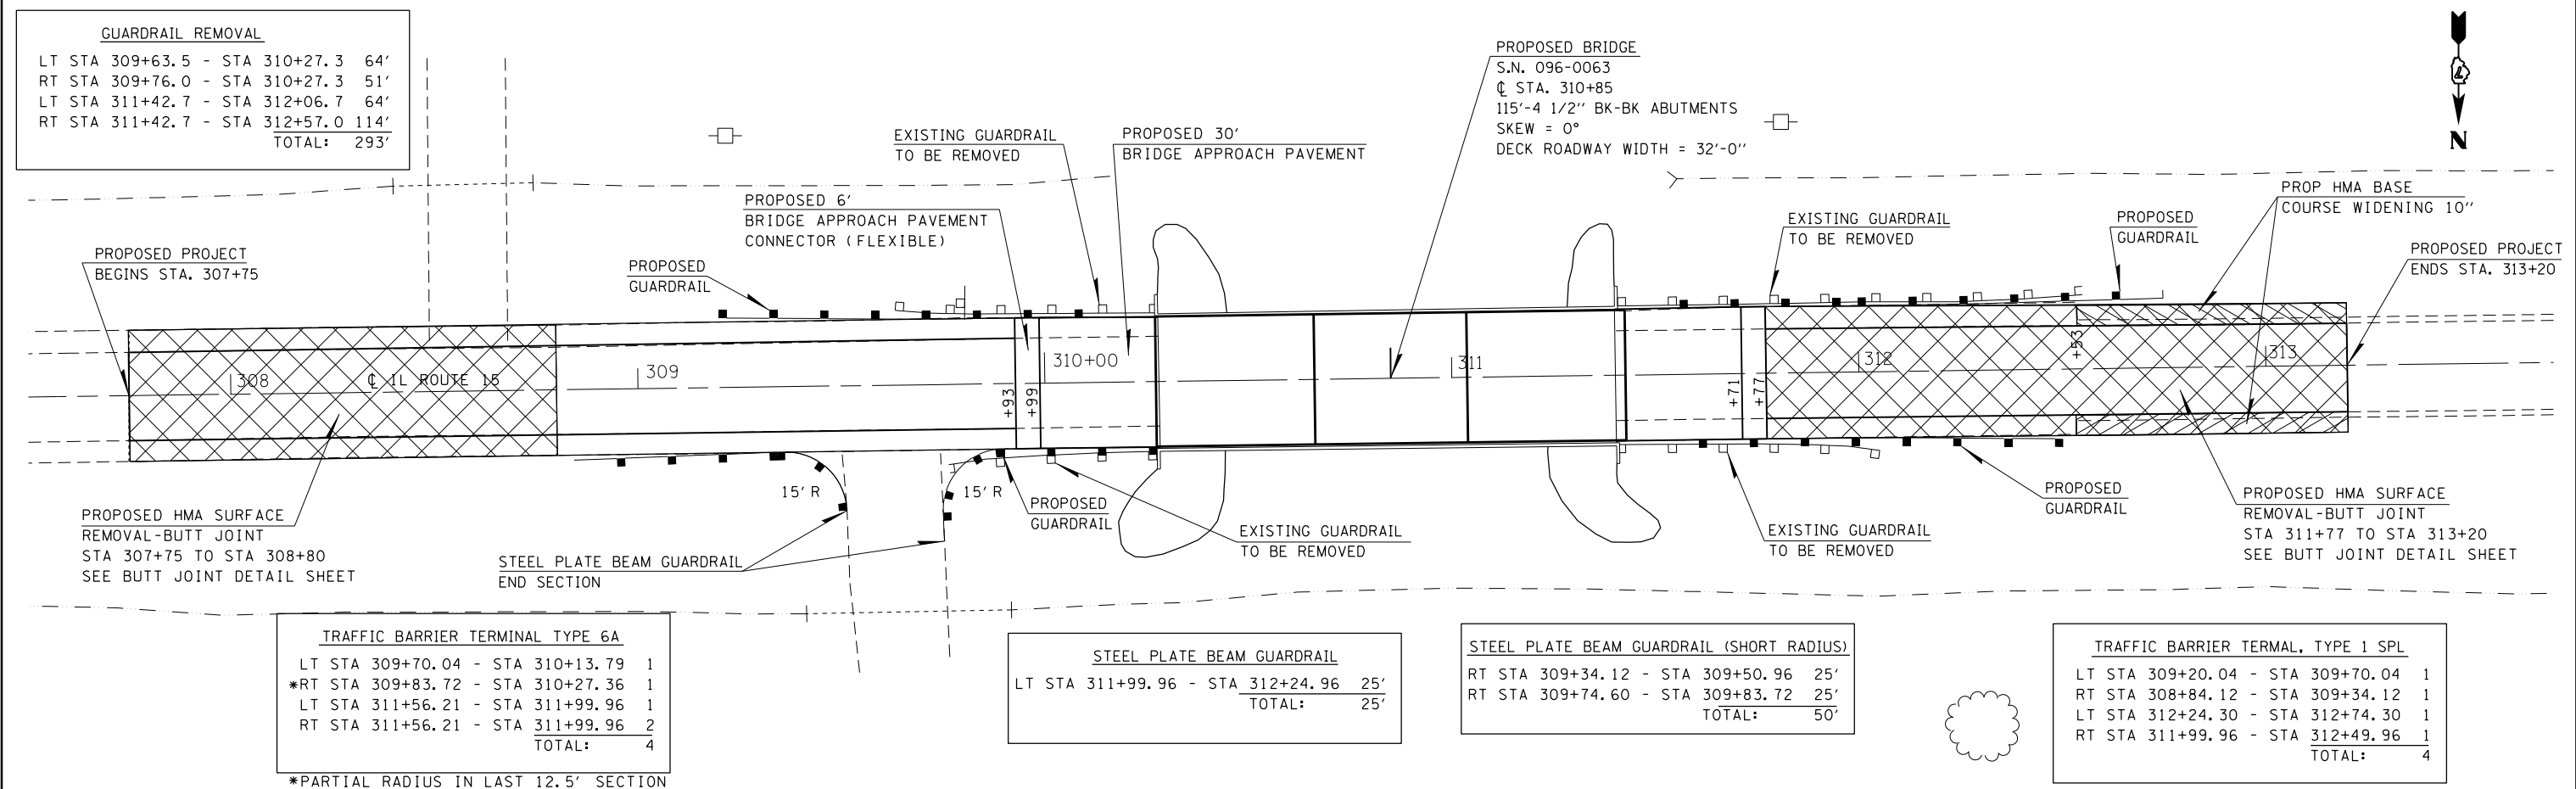

FILE NAME =	USER NAME = steffenmk	DESIGNED -	REVISED -	STATE OF ILLINOIS DEPARTMENT OF TRANSPORTATION	PLAN VIEW SN 096-0063	F.A.P. RTF.	SECTION	COUNTY	TOTAL SHEETS	SHEET NO.
c:\p-work\pwork\steflenmk\d0283030\077	365-shr-plan.dgn	DRAWN -	REVISED -			823	(22BR2)BR	Wayne	34	9
Default	PLOT SCALE = 40.0000' / in.	CHECKED -	REVISED -			CONTRACT NO. 74365				
	PLOT DATE = 8/15/2014	DATE -	REVISED -			ILLINOIS FED. AID PROJECT				