

STATE OF ILLINOIS
DEPARTMENT OF TRANSPORTATION
DIVISION OF HIGHWAYS

**PROPOSED
HIGHWAY PLANS**

FAP ROUTE 320 (IL 121/IL48)
SECTION (126X)RS-2,135RS-1
PROJECT ACNHPP-0320 (039)
RESURFACING (3P)
MACON COUNTY

F.A.P. RTE.	SECTION	COUNTY	TOTAL SHEETS	SHEET NO.
320	1126XRS-2,135RS-1	MACON	119	1
ILLINOIS CONTRACT NO. 74624				

119 + 4 = 123 TOTAL SHEETS

FOR INDEX OF SHEETS, SEE SHEET NO. 2

STATION EQUATIONS:

STA 1069+43.93(BK) = STA 51+71.69(AH)
STA 69+44.01(BK) = STA 8+90.71(AH)



ADT = 22,900 (2013)



PROJECT BEGINS
STA 1021+00.00

C-97-070-13

PROJECT ENDS
STA 76+05.23

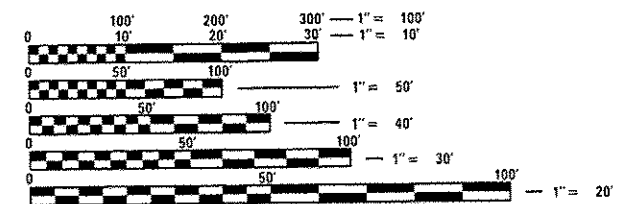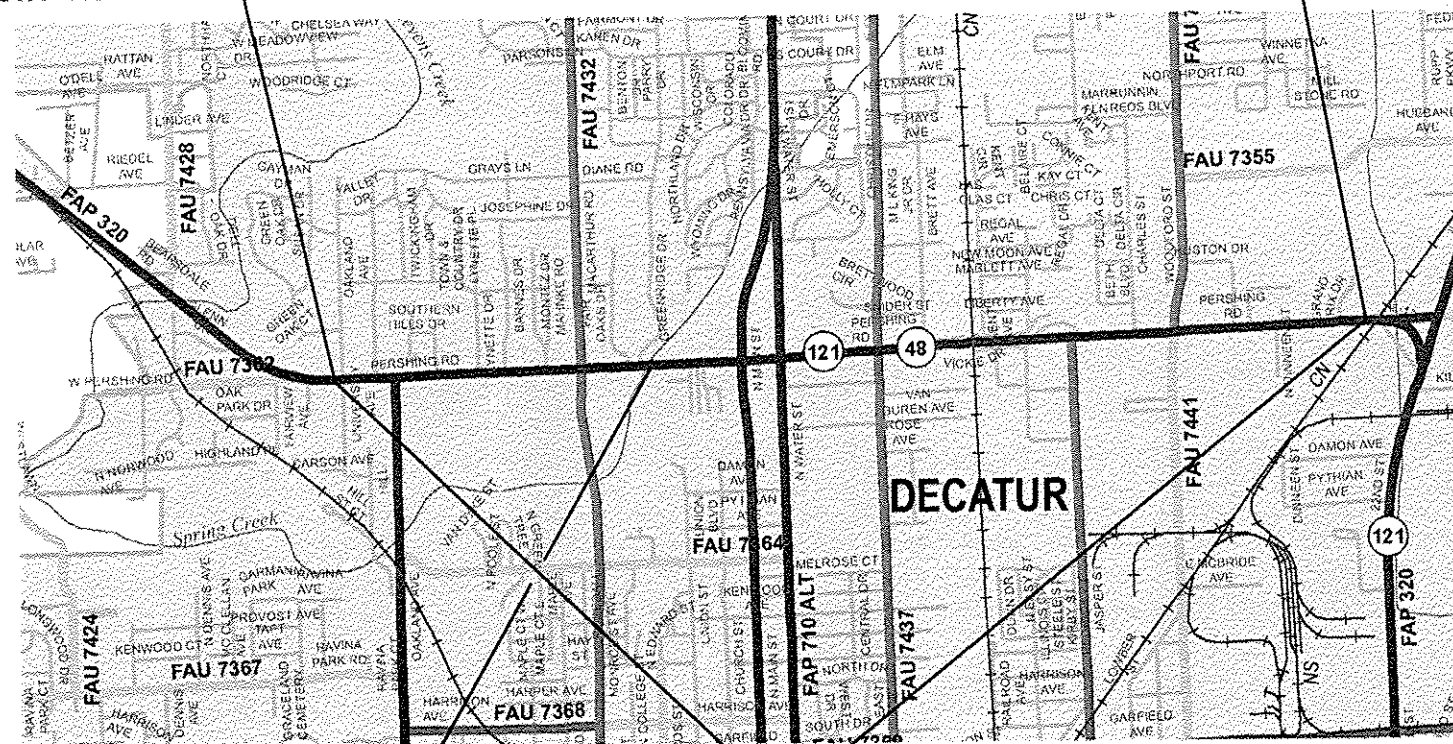

FULL SIZE PLANS HAVE BEEN PREPARED USING STANDARD ENGINEERING SCALES. REDUCED SIZED PLANS WILL NOT CONFORM TO STANDARD SCALES. IN MAKING MEASUREMENTS ON REDUCED PLANS, THE ABOVE SCALES MAY BE USED.

J.U.L.I.E.
JOINT UTILITY LOCATION INFORMATION FOR EXCAVATION
1-800-892-0123
OR 811

PAVING OMISSION
STA 1061+15.00 TO
STA 1062+88.67
SN 058-0050

PROJECT LIMITS

GROSS LENGTH = 13,330.77 FT. = 2.525 MILES
NET LENGTH = 13,157.10 FT. = 2.492 MILES

PROJECT ENGINEER: TOM RONAN
PHONE: (217) 342-8320

**CHASTAIN
& ASSOCIATES LLC**
CONSULTING ENGINEERS
DECATUR (217) 422-8544
CHICAGO (773) 714-0050
ROCKFORD (815) 489-0050
184-001397

STATE OF ILLINOIS
REGISTERED PROFESSIONAL ENGINEER
CHRISTOPHER A. SIEBERT
NUMBER 52909
8/21/2014
Expires: 11/30/2015

STATE OF ILLINOIS
DEPARTMENT OF TRANSPORTATION
DIVISION OF HIGHWAYS
SUBMITTED August 22, 2014
Roger L. Oriskany
DEPUTY DIRECTOR OF HIGHWAYS, REGION ENGINEER
Oct 17, 2014
John D. Baranzelli, P.E.
acting ENGINEER OF DESIGN AND ENVIRONMENT
Oct 17, 2014
Omer Osman, P.E.
DIRECTOR OF HIGHWAYS, CHIEF ENGINEER

PRINTED BY THE AUTHORITY
OF THE STATE OF ILLINOIS

CONTRACT NO. 74624