



## EXISTING TYPICAL CROSS SECTION

STATION TO STATION  
55+61.20 TO 56+77.00

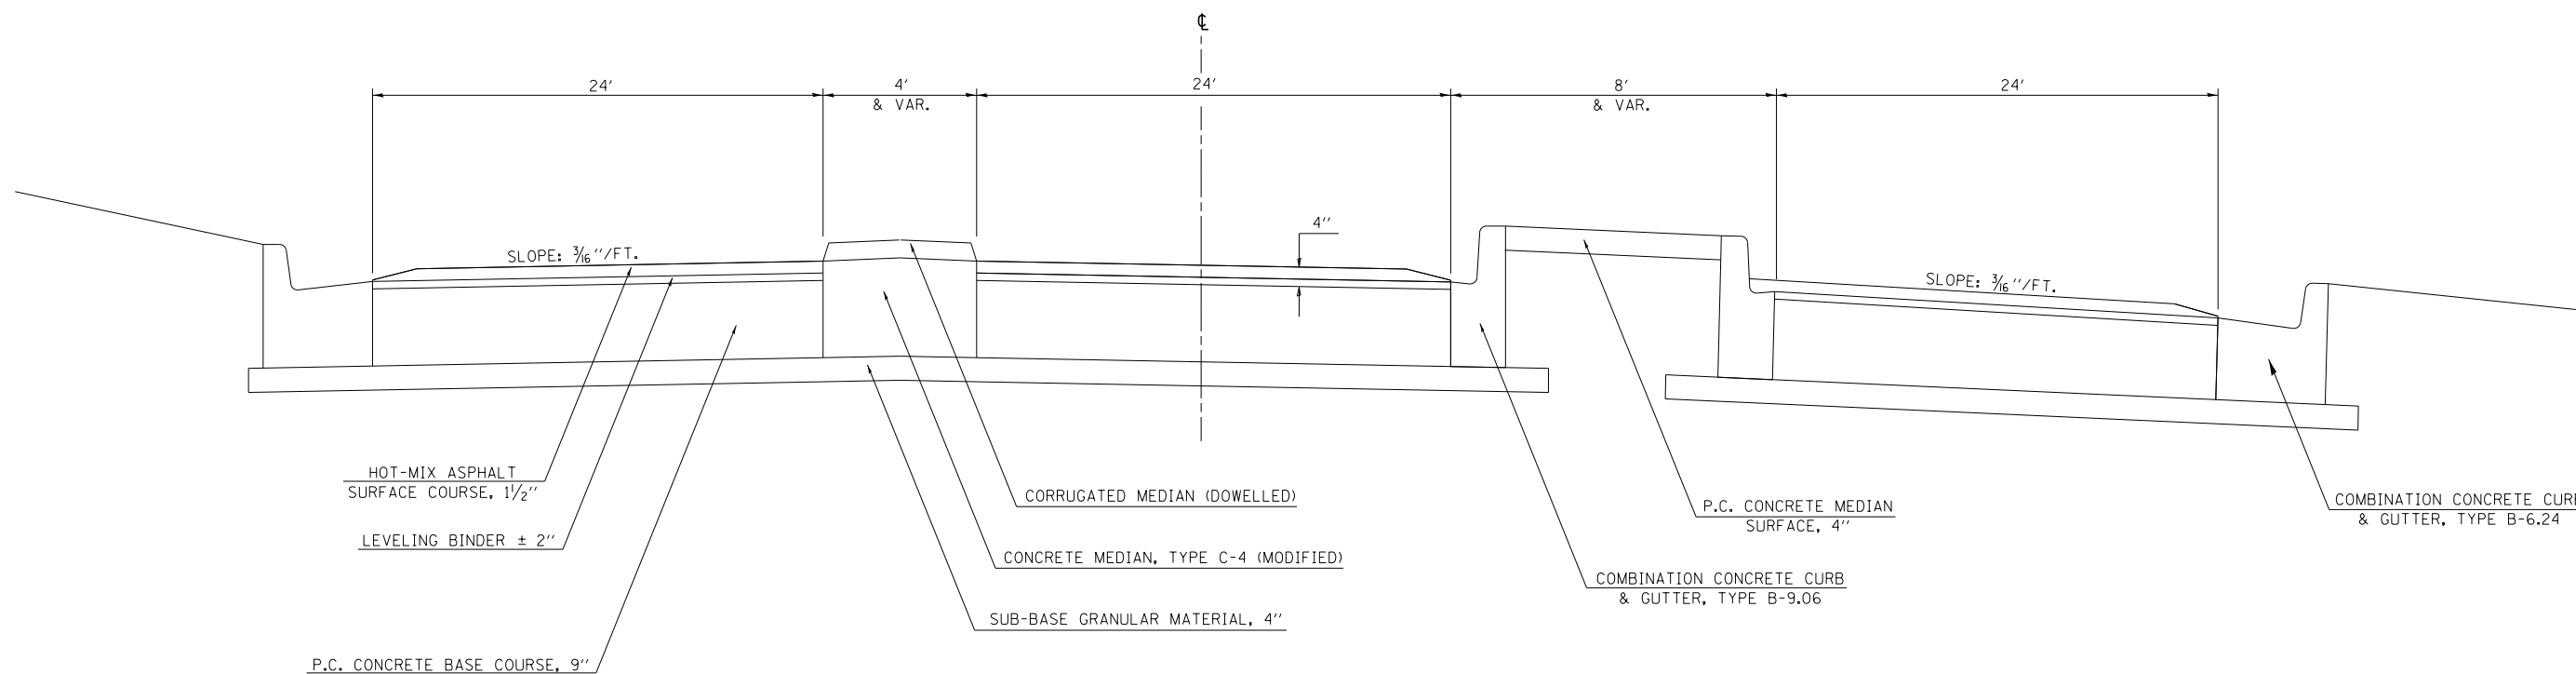

## EXISTING TYPICAL CROSS SECTION

STATION TO STATION  
56+77.00 TO 60+71.57

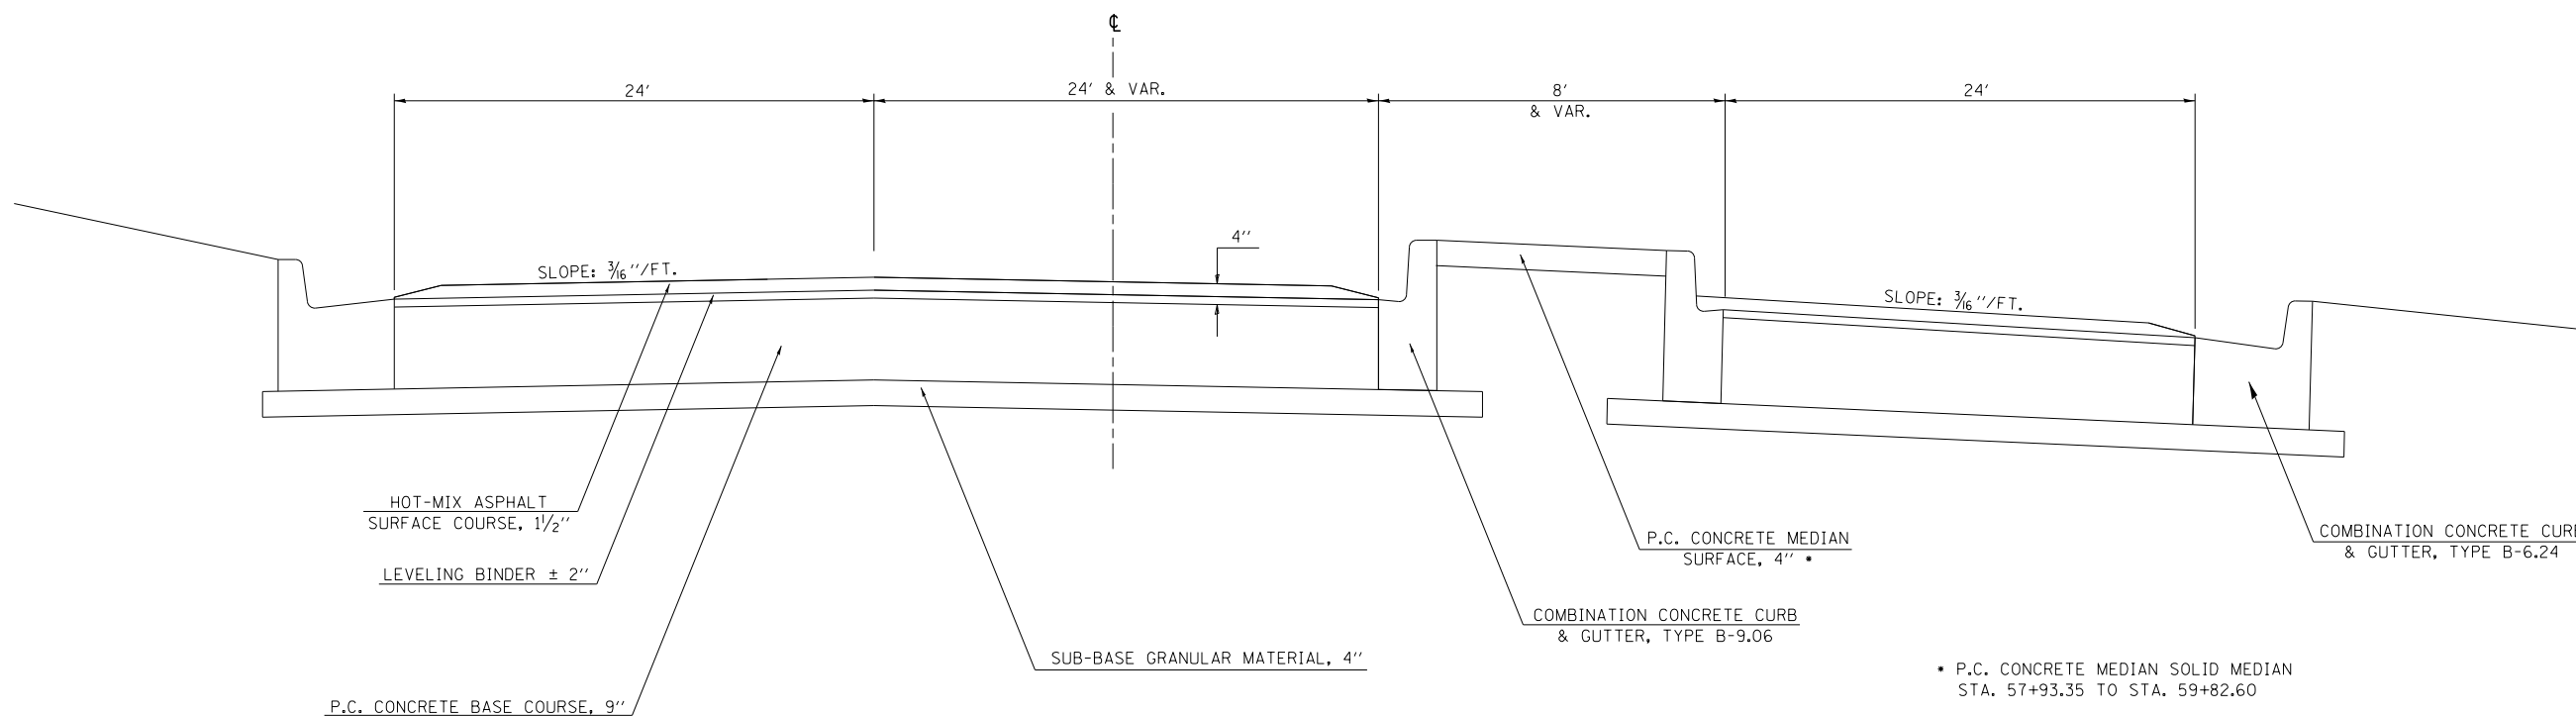

• P.C. CONCRETE MEDIAN SOLID MEDIAN  
STA. 57+93.35 TO STA. 59+82.60

FILE NAME =	USER NAME = dbullock	DESIGNED - CAS	REVISED -	<b>STATE OF ILLINOIS DEPARTMENT OF TRANSPORTATION</b>	<b>EXISTING TYPICAL SECTIONS FAP 320 (IL 121 /IL 48)</b>			F.A.P. RTE.	SECTION	COUNTY	TOTAL SHEETS	SHEET NO.			
Default	il 121 resurfacing\cadd\civil\0774624-sht-typ	DRAWN - DLB	REVISED -		SCALE:	SHEET 2	OF 6	SHEETS	STA.	TO STA.	320	(126X)RS-2,135RS-1	MACON	119	10
	PLOT SCALE = 40.0000' / in.	CHECKED - JMB	REVISED -												
	PLOT DATE = 8/19/2014	DATE - 8/13/14	REVISED -												
												CONTRACT NO. 74624		ILLINOIS FED. AID PROJECT	