



## EXISTING TYPICAL CROSS SECTION

STATION TO STATION  
 66+87.42 8+90.71 TO 69+44.01 (BK) = 8+90.71 (AH) TO 12+63.00

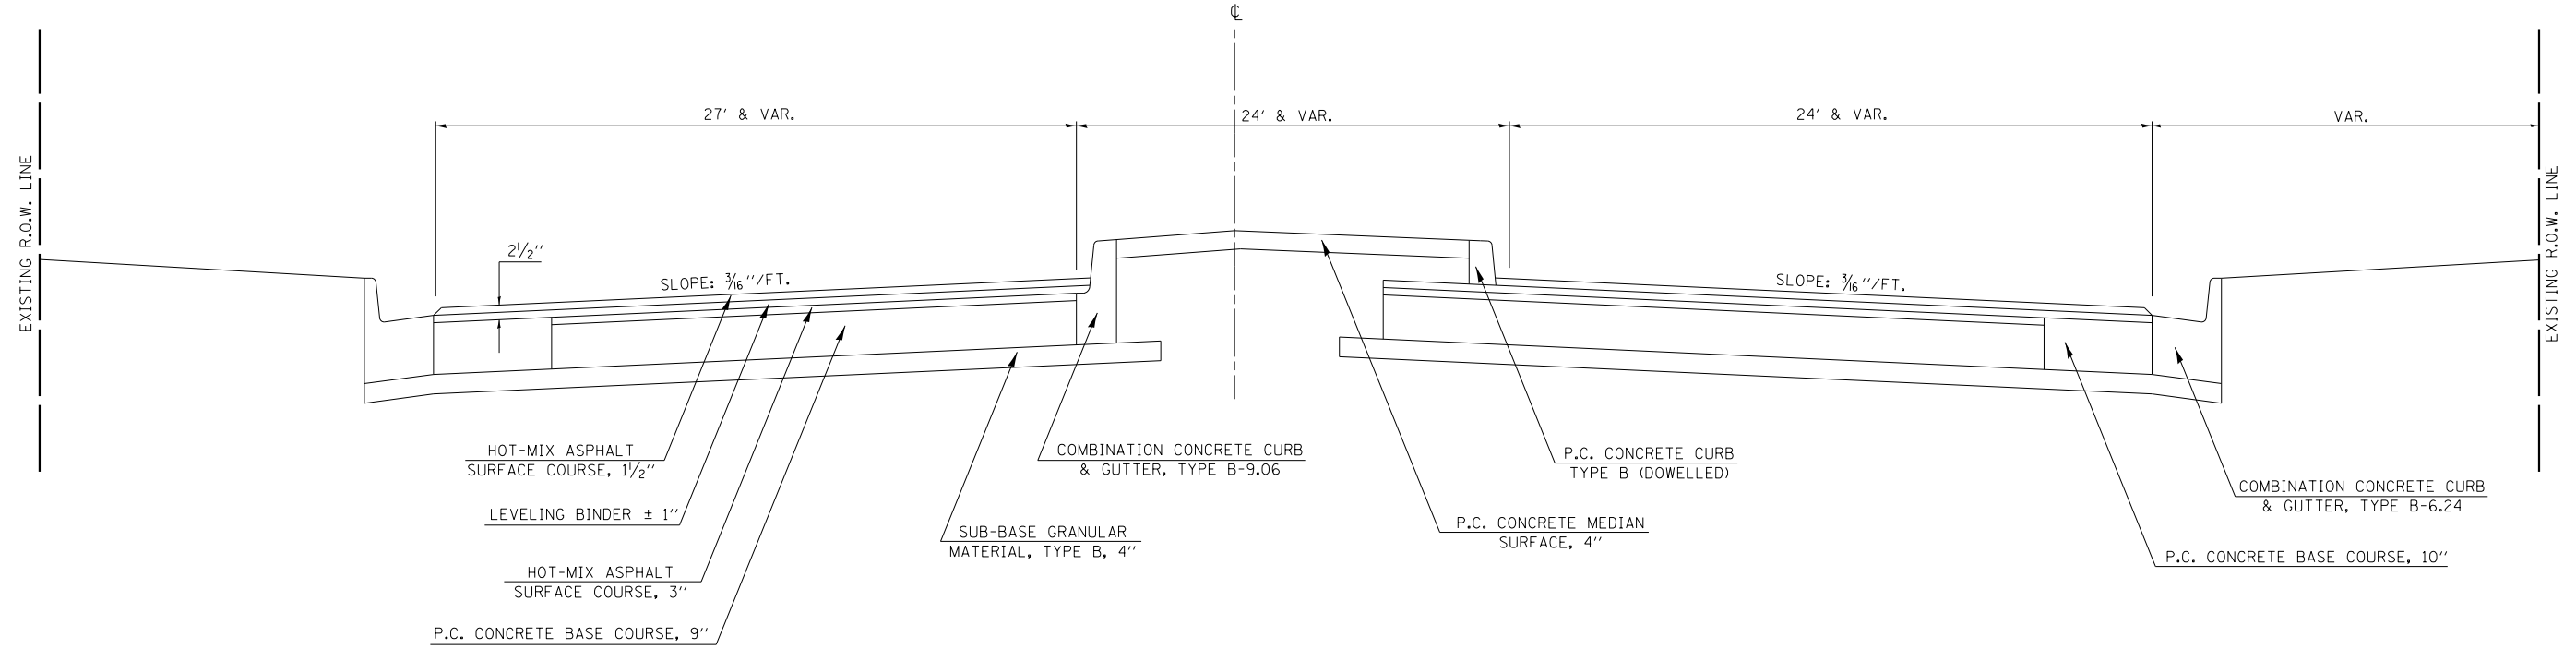

## EXISTING TYPICAL CROSS SECTION

STATION TO STATION  
 12+63.00 TO 18+16.19

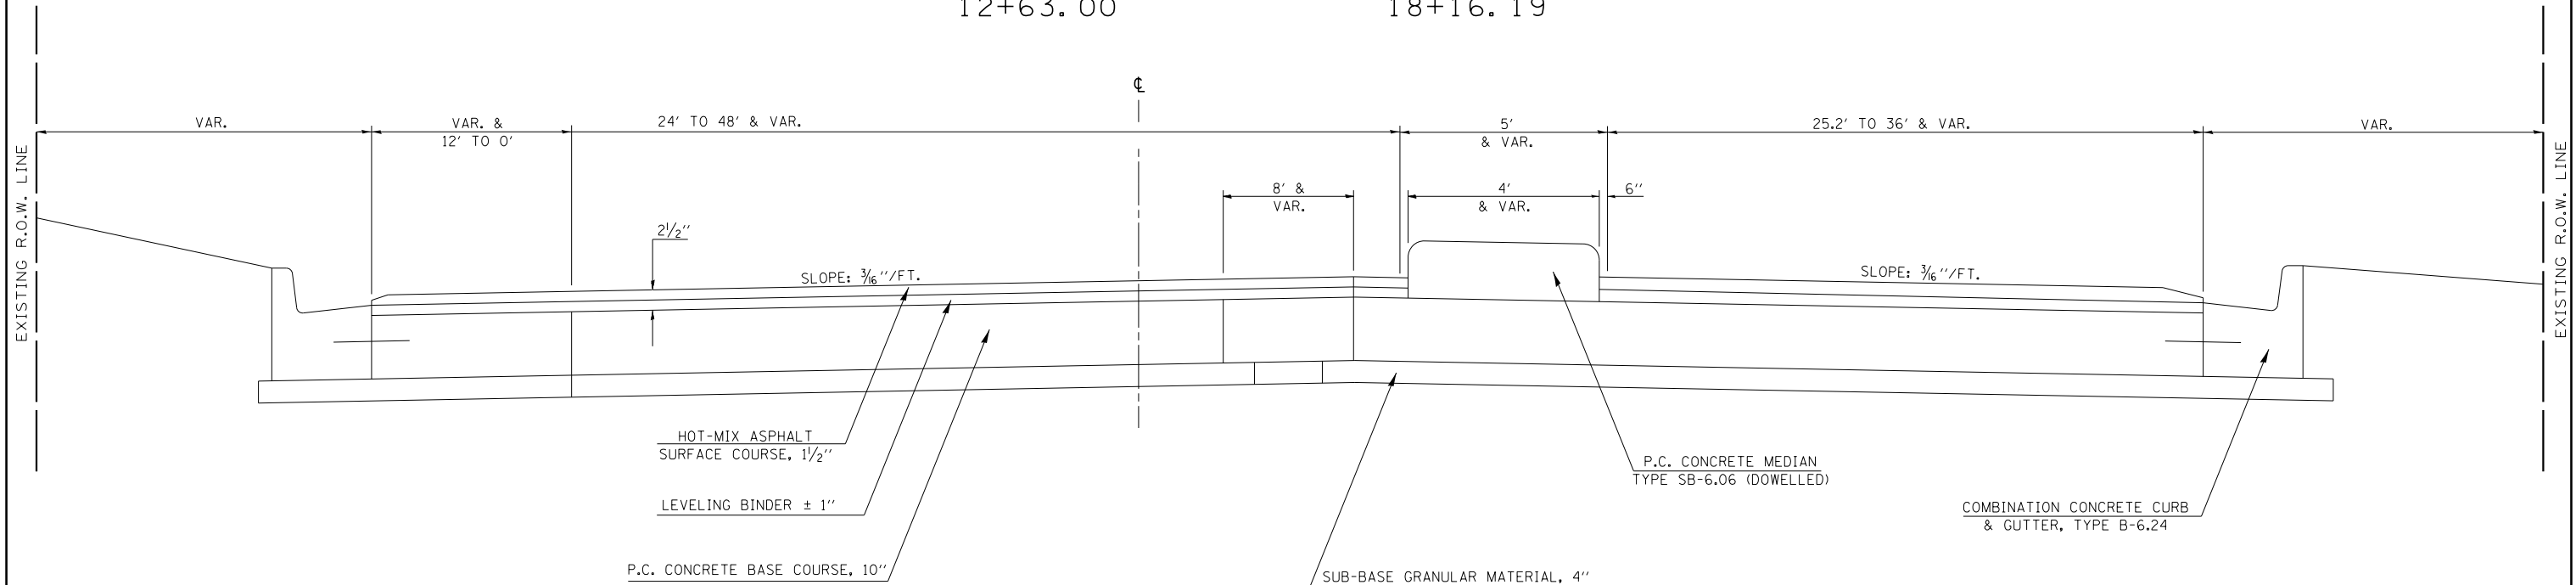

FILE NAME =	USER NAME = dbullock	DESIGNED - CAS	REVISED -	<b>STATE OF ILLINOIS DEPARTMENT OF TRANSPORTATION</b>	<b>EXISTING TYPICAL SECTIONS FAP 320 (IL 121 /IL 48)</b>	F.A.P. RTE.	SECTION	COUNTY	TOTAL SHEETS	SHEET NO.	
ii:\dot\6008 - d7 var var\work order 3	il 121 resurfacing\cadd\civil\0774624-sht-typ	DRAWN - DLB	REVISED -			320	(126X)RS-2,135RS-1	MACON	119	11	
Default	PLOT SCALE = 48.0000' / in.	CHECKED - JMB	REVISED -			CONTRACT NO. 74624					
	PLOT DATE = 8/19/2014	DATE - 8/13/14	REVISED -			ILLINOIS FED. AID PROJECT					

SCALE: SHEET 3 OF 6 SHEETS STA. TO STA.