



EXISTING TYPICAL CROSS SECTION

STATION TO STATION
18+16.19 TO 33+87.70

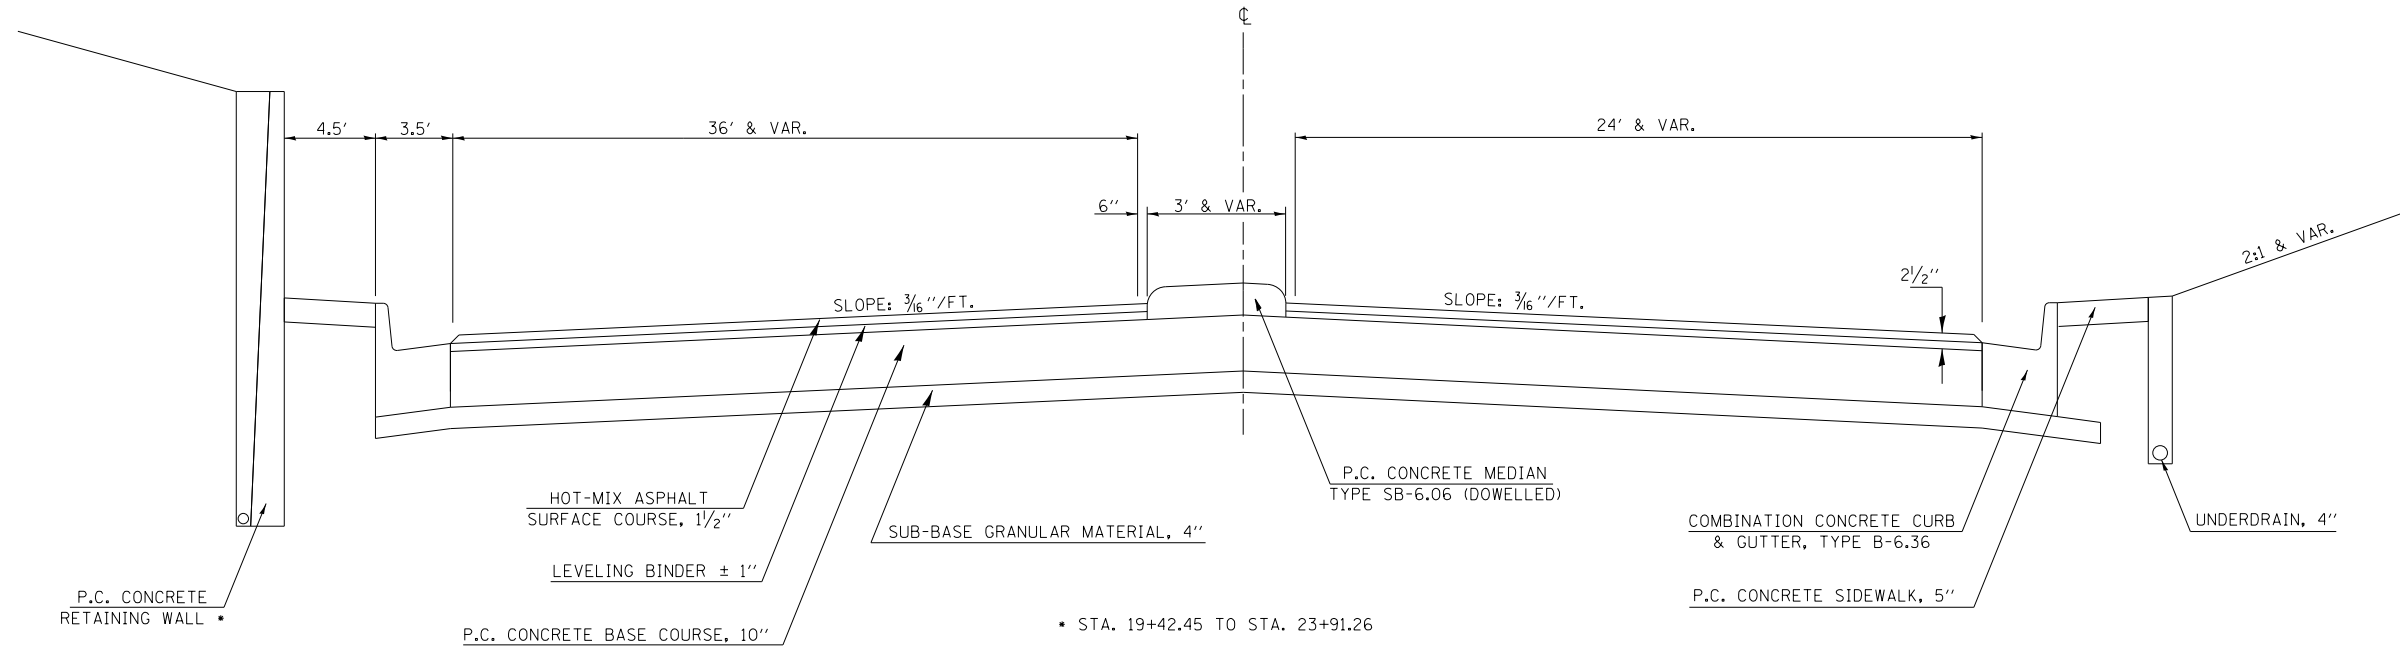

EXISTING TYPICAL CROSS SECTION

STATION TO STATION
33+87.70 TO 37+38.17

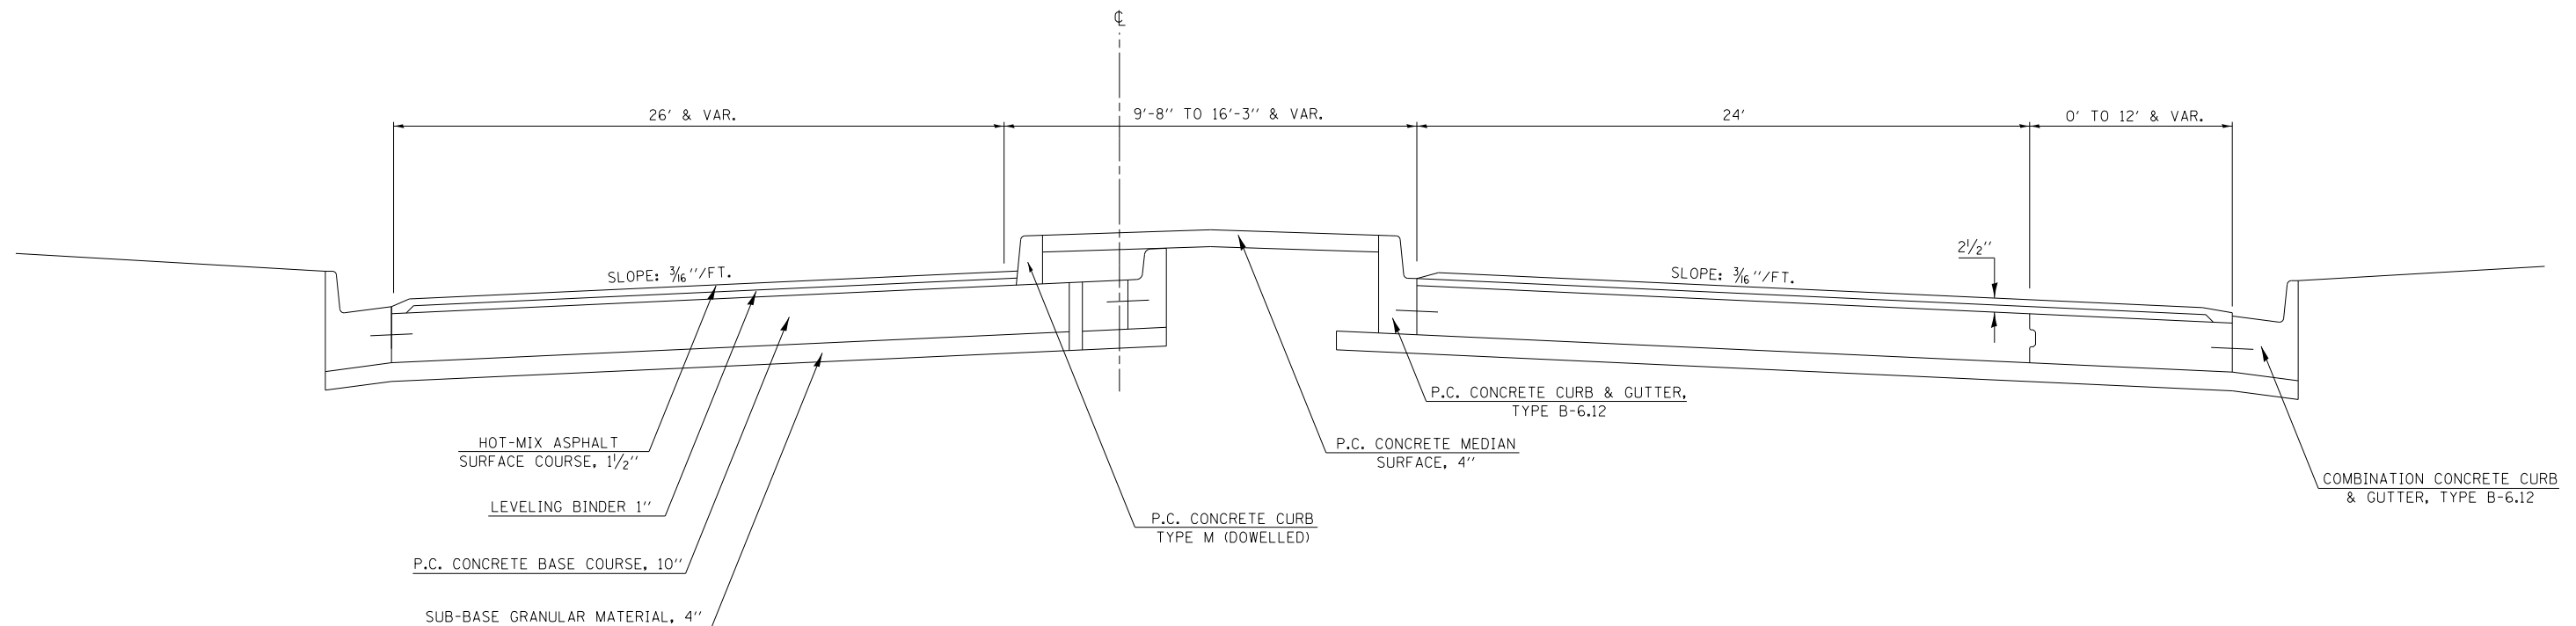

FILE NAME =	USER NAME = dbullock	DESIGNED - CAS	REVISED -	STATE OF ILLINOIS DEPARTMENT OF TRANSPORTATION	EXISTING TYPICAL SECTIONS FAP 320 (IL 121 /IL 48)	F.A.P. RTE.	SECTION	COUNTY	TOTAL SHEETS	SHEET NO.	
Default	il 121 resurfacing\cadd\civil\0774624-sht-typ	DRAWN - DLB	REVISED -			320	(126X)RS-2,135RS-1	MACON	119	12	
	PLOT SCALE = 40.0000' / in.	CHECKED - JMB	REVISED -			CONTRACT NO. 74624					
	PLOT DATE = 8/19/2014	DATE - 8/13/14	REVISED -			ILLINOIS FED. AID PROJECT					
						SCALE:	SHEET 4 OF 6 SHEETS	STA.	TO STA.		