



EXISTING TYPICAL CROSS SECTION

STATION TO STATION
37+38.17 42+76.73

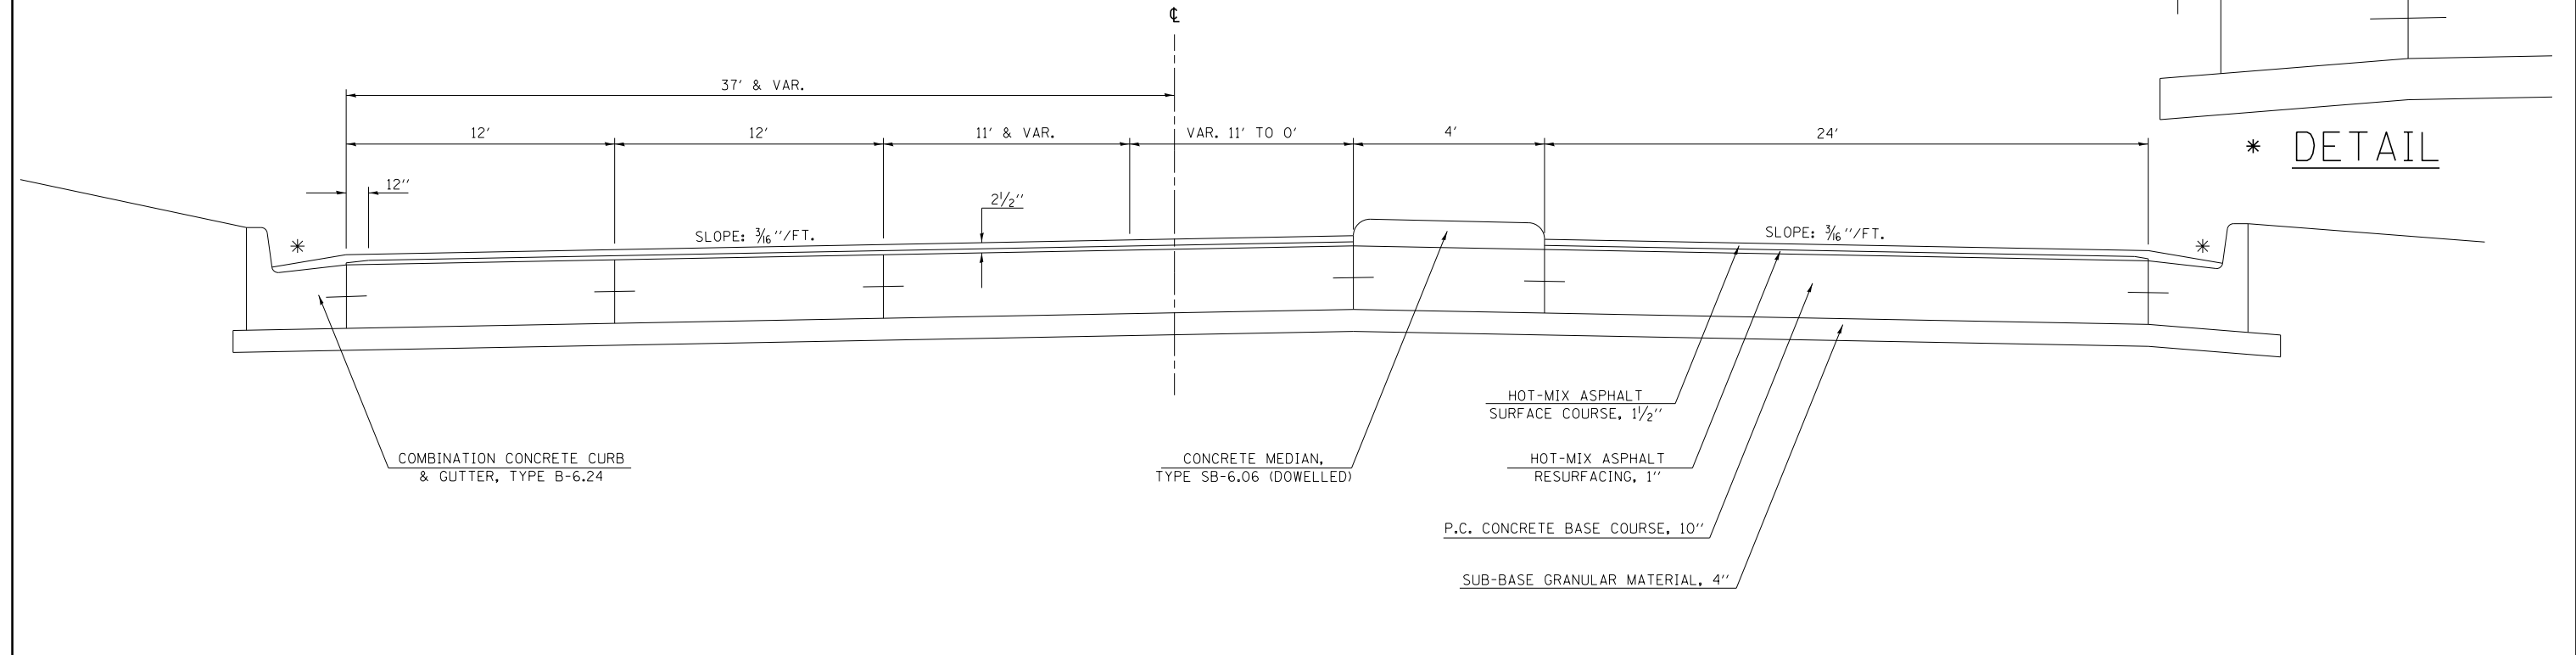

EXISTING TYPICAL CROSS SECTION

STATION TO STATION
42+76.73 43+72.00
45+45.79 49+83.00
51+15.00 54+74.00

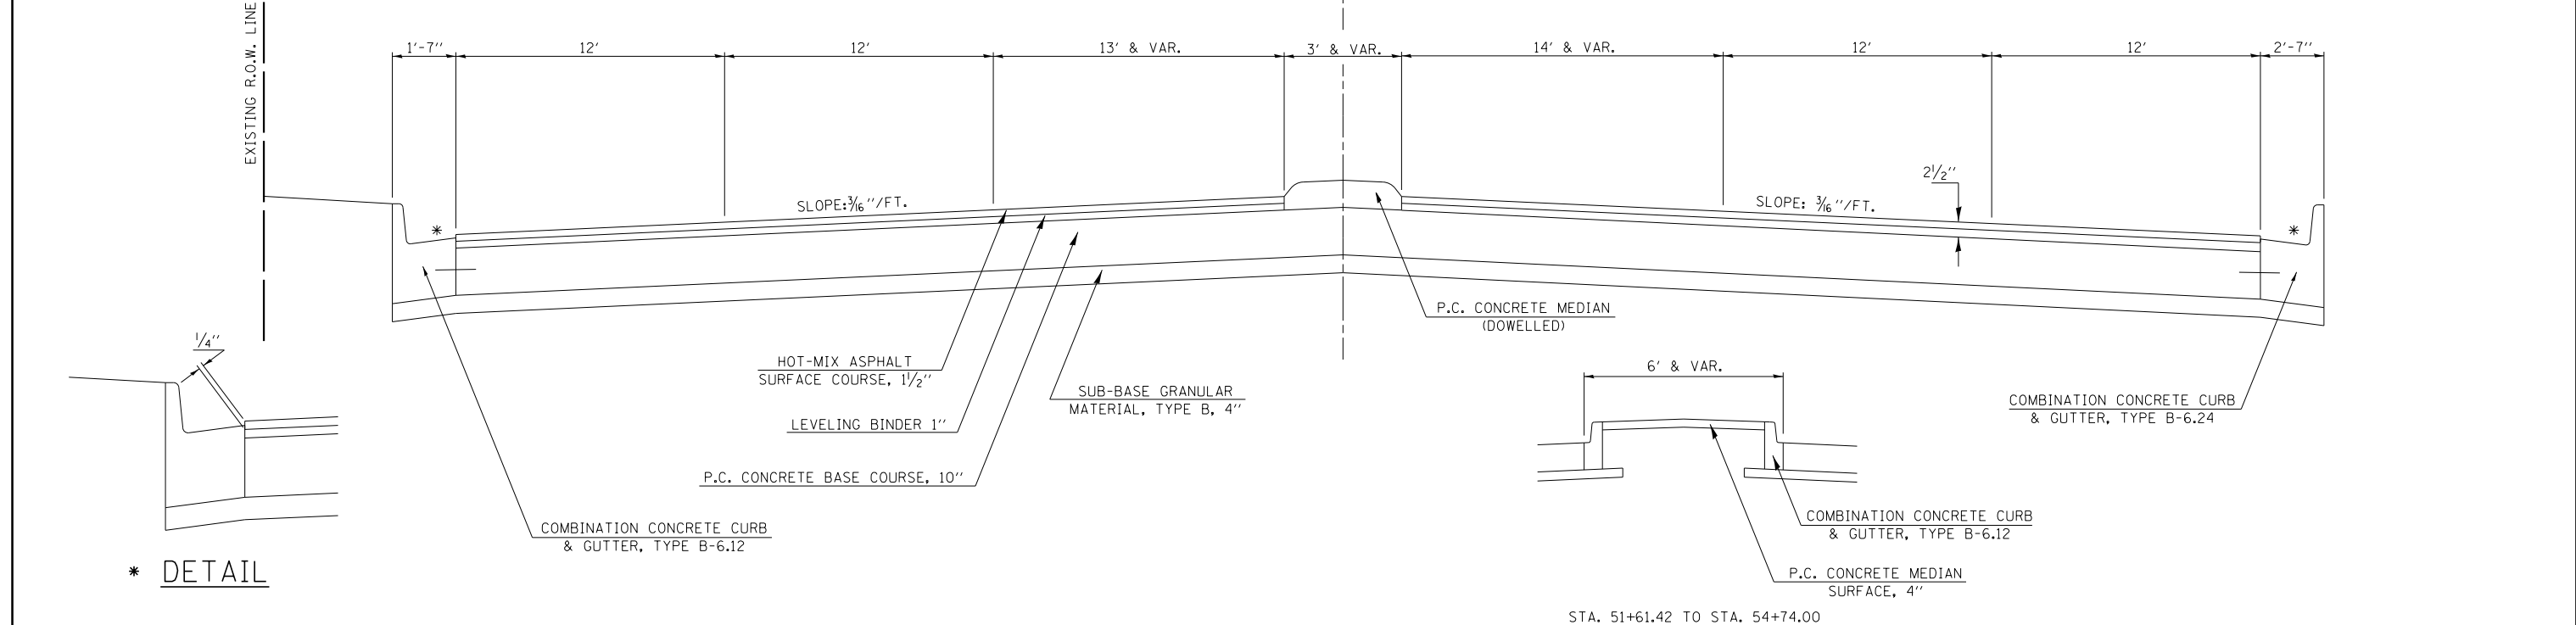

FILE NAME =	USER NAME = dbullock	DESIGNED - CAS	REVISED -	STATE OF ILLINOIS DEPARTMENT OF TRANSPORTATION	EXISTING TYPICAL SECTIONS FAP 320 (IL 121 / IL 48)			F.A.P. RTE.	SECTION	COUNTY	TOTAL SHEETS	SHEET NO.		
ii:\dot\6008 - d7 var var\work order 3	il 121 resurfacing\cadd\civil\0774624-sht-typ	DRAWN - DLB	REVISED -		SCALE:	SHEET 5	OF 6 SHEETS	STA.	TO STA.	320	(126X)RS-2,135RS-1	MACON	119	13
Default	PLOT SCALE = 48.0000' / in.	CHECKED - JMB	REVISED -					CONTRACT NO. 74624			ILLINOIS FED. AID PROJECT			
	PLOT DATE = 8/19/2014	DATE - 8/13/14	REVISED -											