



EXISTING TYPICAL CROSS SECTION

STATION TO STATION
 43+72.00 45+45.79
 49+83.00 51+15.00

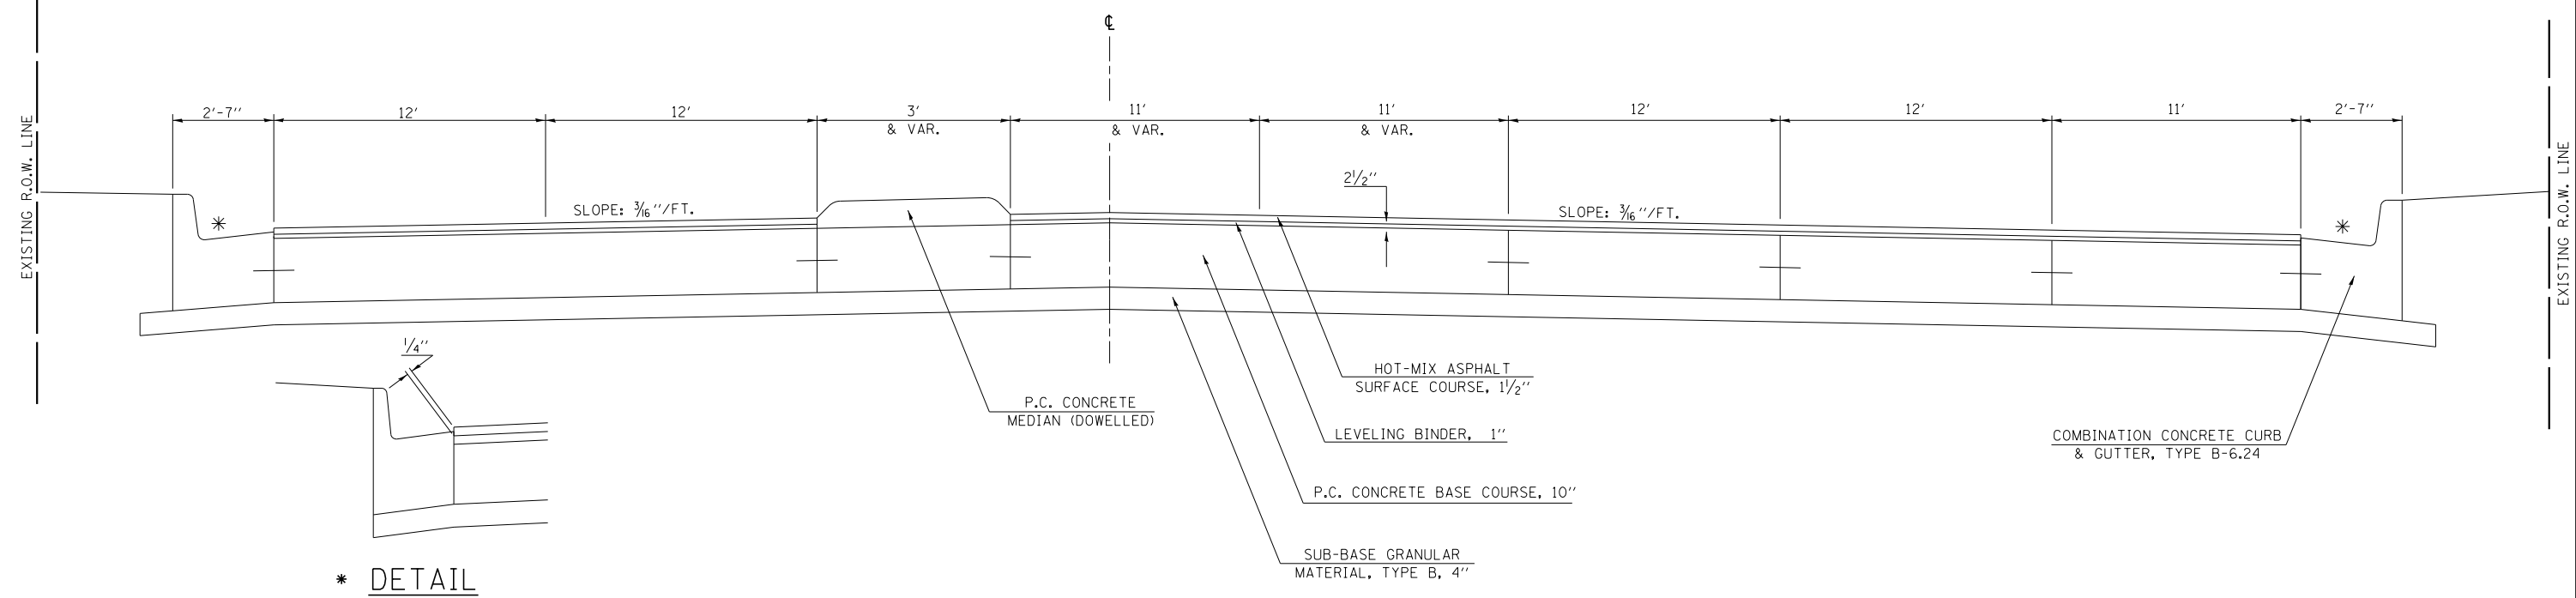

EXISTING TYPICAL CROSS SECTION

STATION TO STATION
 54+74.00 76+05.23

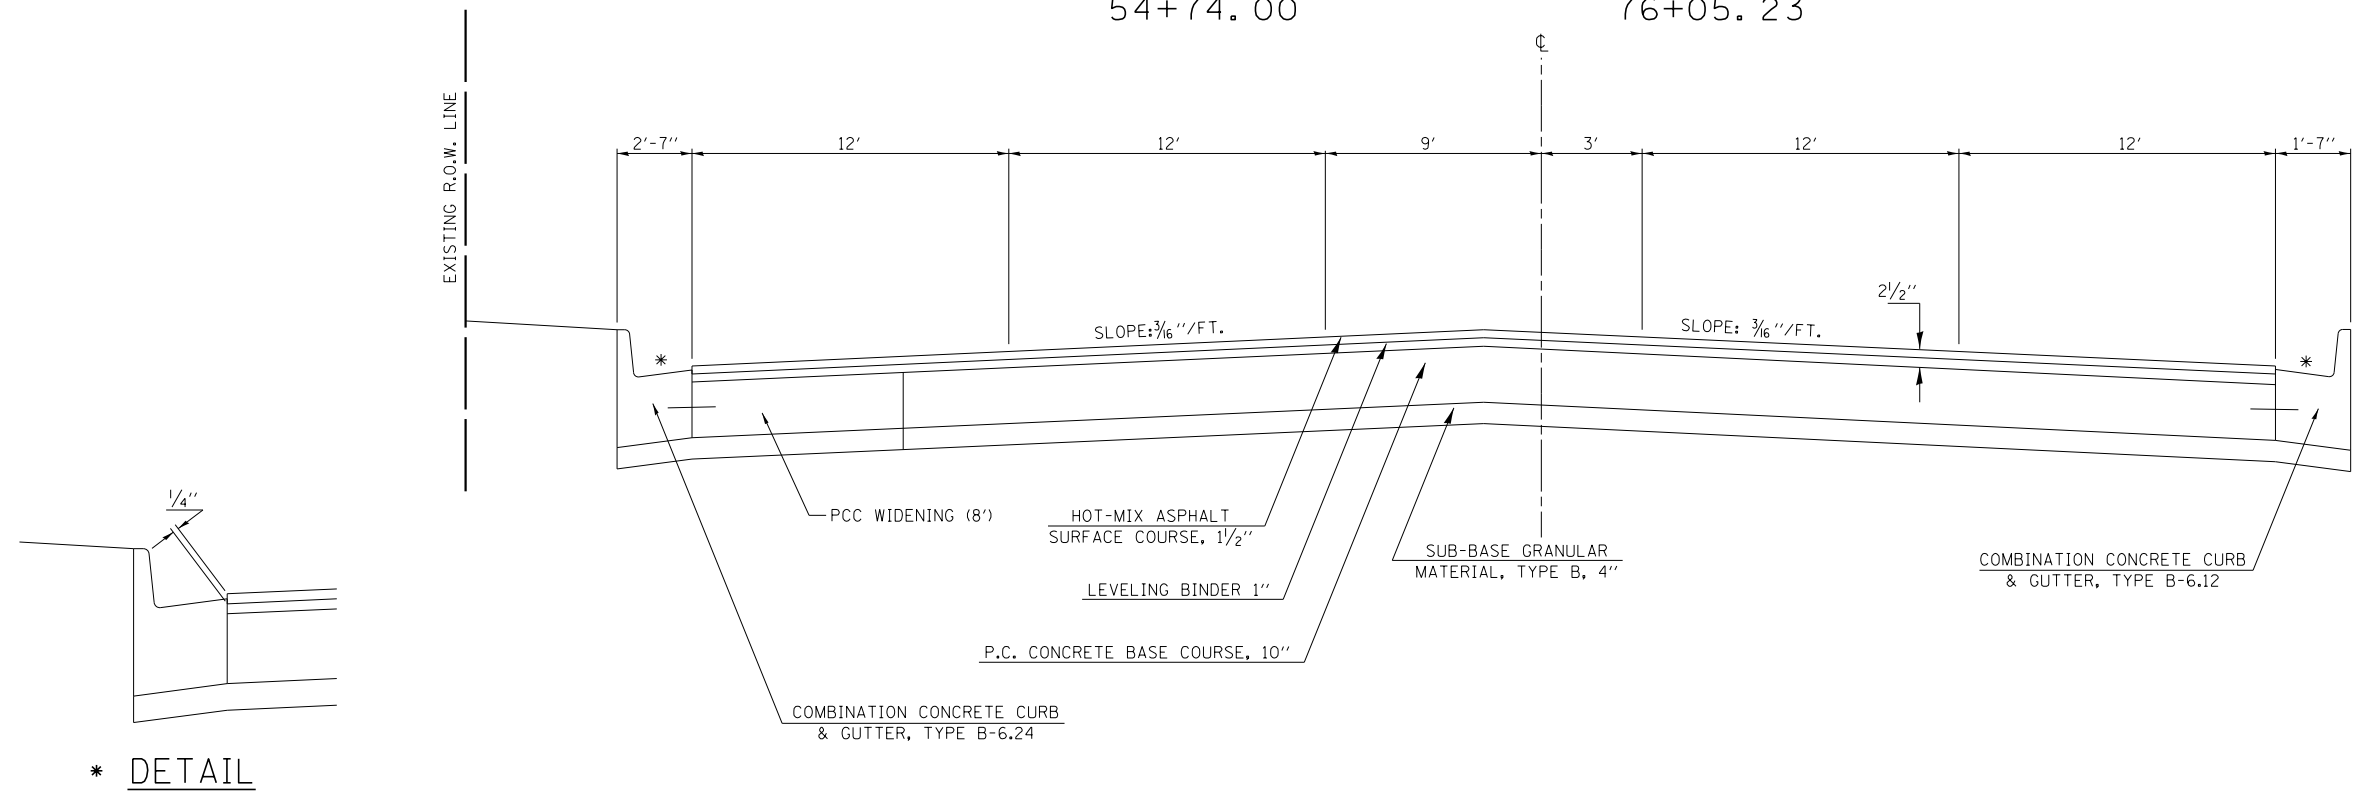

FILE NAME =	USER NAME = dbullock	DESIGNED - CAS	REVISED -	STATE OF ILLINOIS DEPARTMENT OF TRANSPORTATION	EXISTING TYPICAL SECTIONS FAP 320 (IL 121 / IL 48)			F.A.P. RTE.	SECTION	COUNTY	TOTAL SHEETS	SHEET NO.
ii:\dot\6008 - d7 var var\work order 3	il 121 resurfacing\cadd\civil\0774624-sht-typ	DRAWN - DLB	REVISED -		320	(126X)RS-2,135RS-1	MACON	119	14	CONTRACT NO. 74624		
Default	PLOT SCALE = 48.0000' / in.	CHECKED - JMB	REVISED -		SCALE:	SHEET 6	OF 6 SHEETS	STA.	TO STA.	ILLINOIS FED. AID PROJECT		
	PLOT DATE = 8/19/2014	DATE - 8/13/14	REVISED -									