



PROPOSED TYPICAL CROSS SECTION ①

STATION TO STATION
 1021+00.00 TO 1061+15 (OMISSION SN 058-0050)
 1062+88.67 TO 1066+27.00

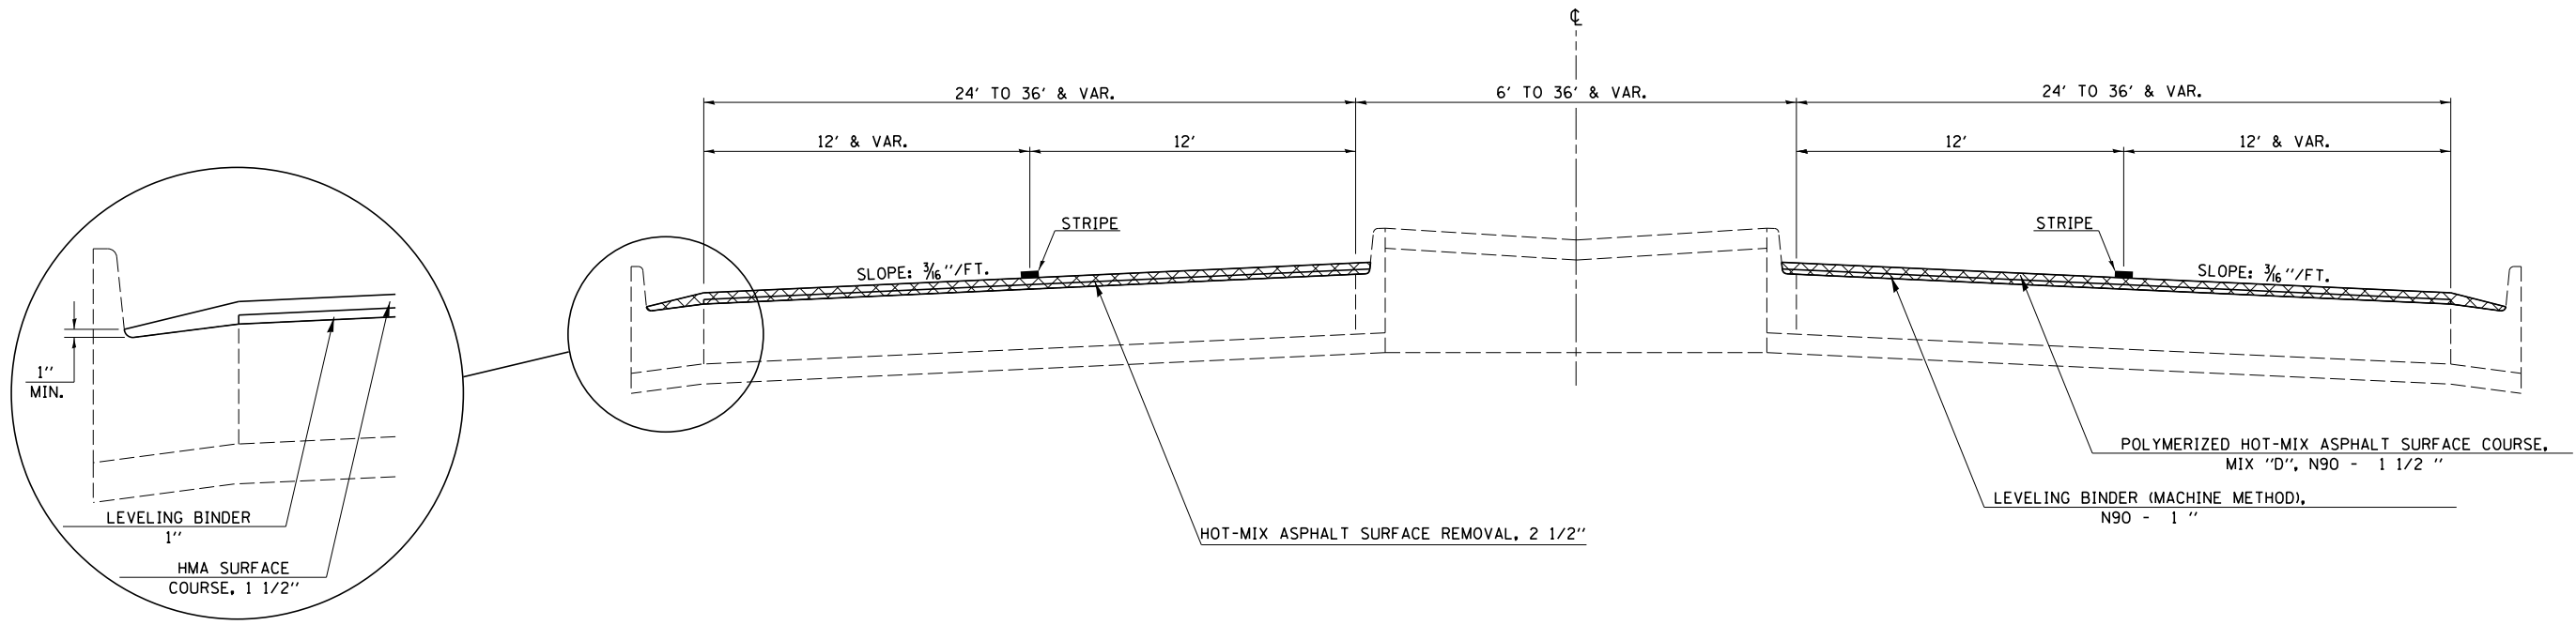

PROPOSED TYPICAL CROSS SECTION ②

STATION TO STATION
 1066+27.00 TO 1069+43.93 (BK) = 51+71.69 (AH)
 51+71.69 TO 55+61.20
 60+71.57 TO 66+87.42

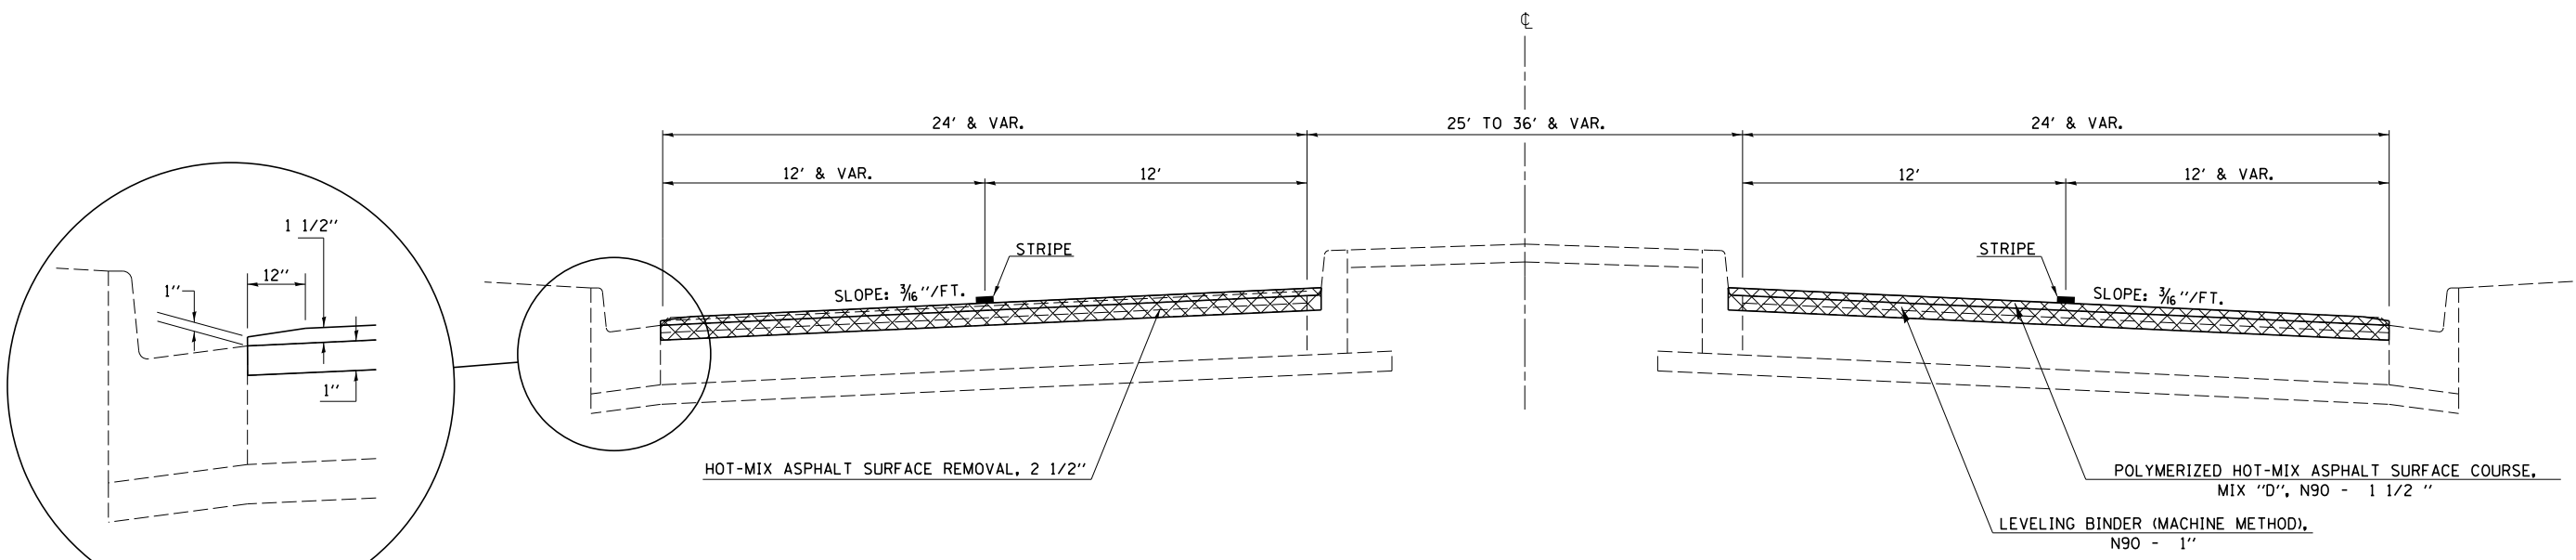

FILE NAME =	USER NAME = dbullock	DESIGNED - CAS	REVISED -	STATE OF ILLINOIS DEPARTMENT OF TRANSPORTATION	PROPOSED TYPICAL SECTIONS FAP 320 (IL 121 /IL 48)			F.A.P. RTE.	SECTION	COUNTY	TOTAL SHEETS	SHEET NO.
Default	11 121 resurfacing\cadd\civil\0774624-sht-type	DRAWN - DLB	REVISED -					320	(126)RS-2,135RS-1	MACON	119	15
	PLOT SCALE = 48.0000' / in.	CHECKED - JMB	REVISED -		CONTRACT NO. 74624							
	PLOT DATE = 8/19/2014	DATE - 8/13/14	REVISED -		ILLINOIS FED. AID PROJECT							